


8/23/99

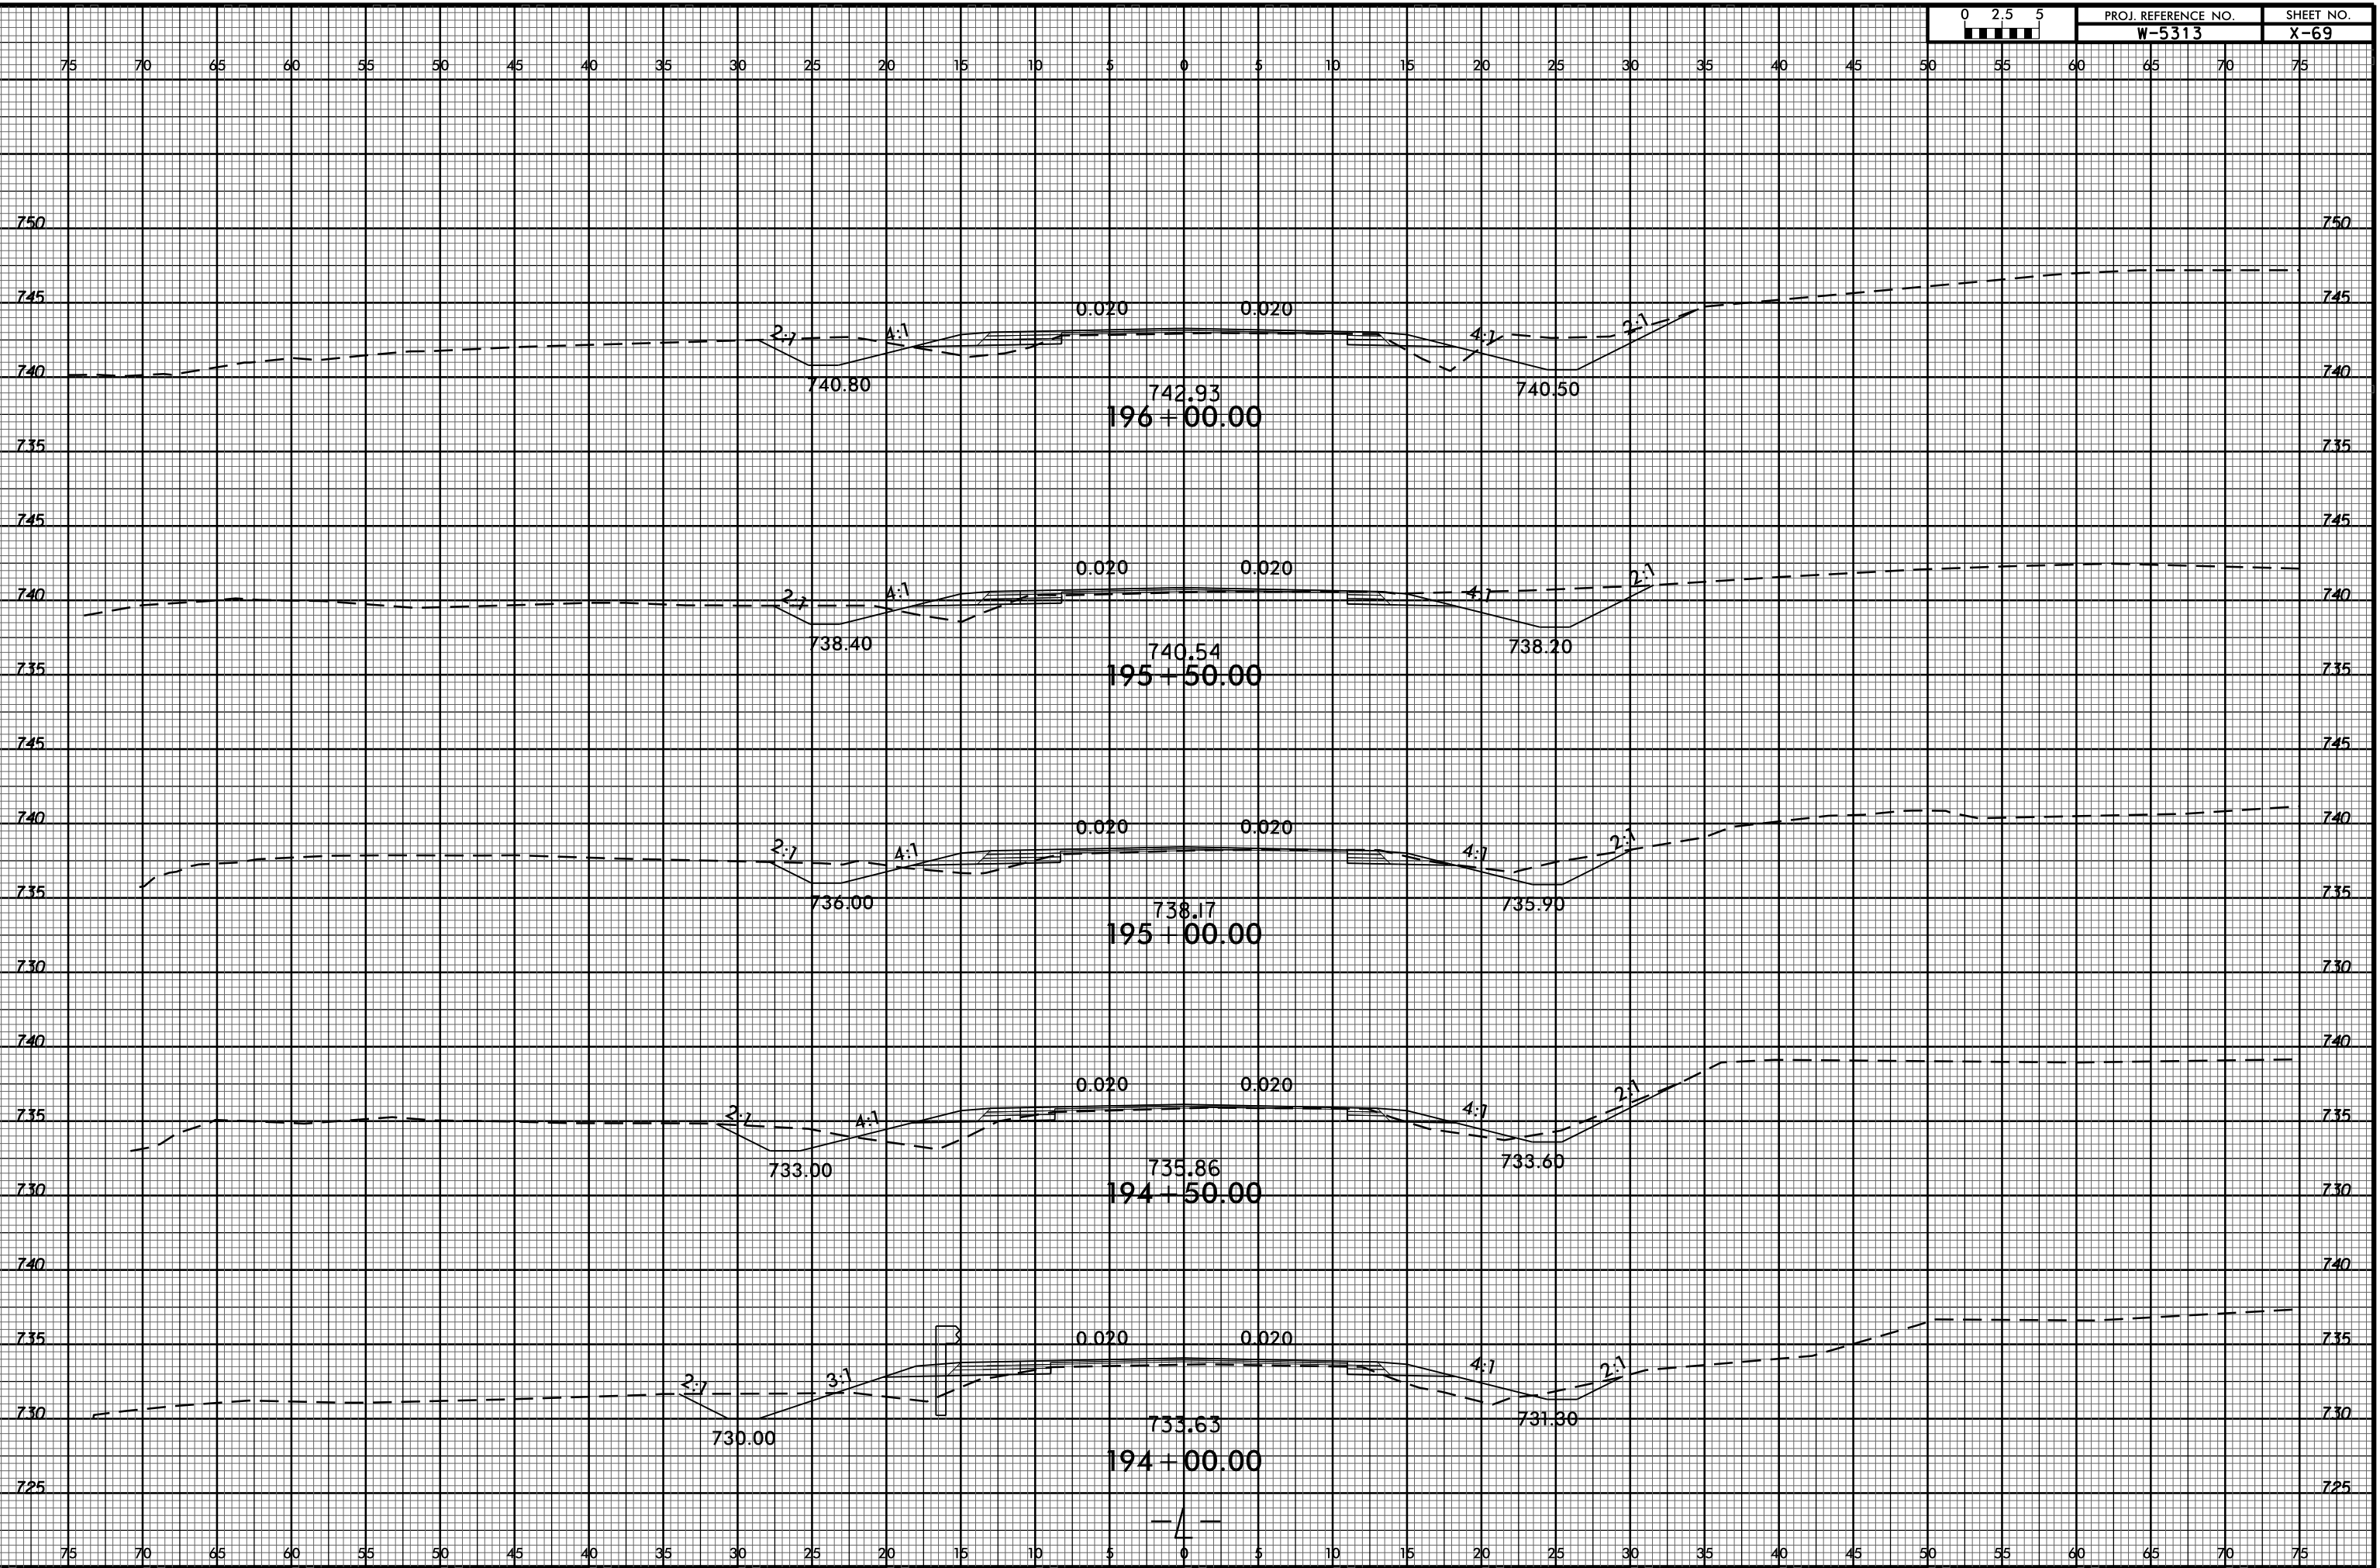

PROJ. REFERENCE NO.	SHEET NO.
W-5313	X-69



30-MAR-2017 17:20
 R:\Roadway\CurvedModeling\W-5313_Rdy_xp_1.dgn
 \$\$\$USERNAME\$\$\$