


8/23/99



PROJ. REFERENCE NO. W-5313 SHEET NO. X-77

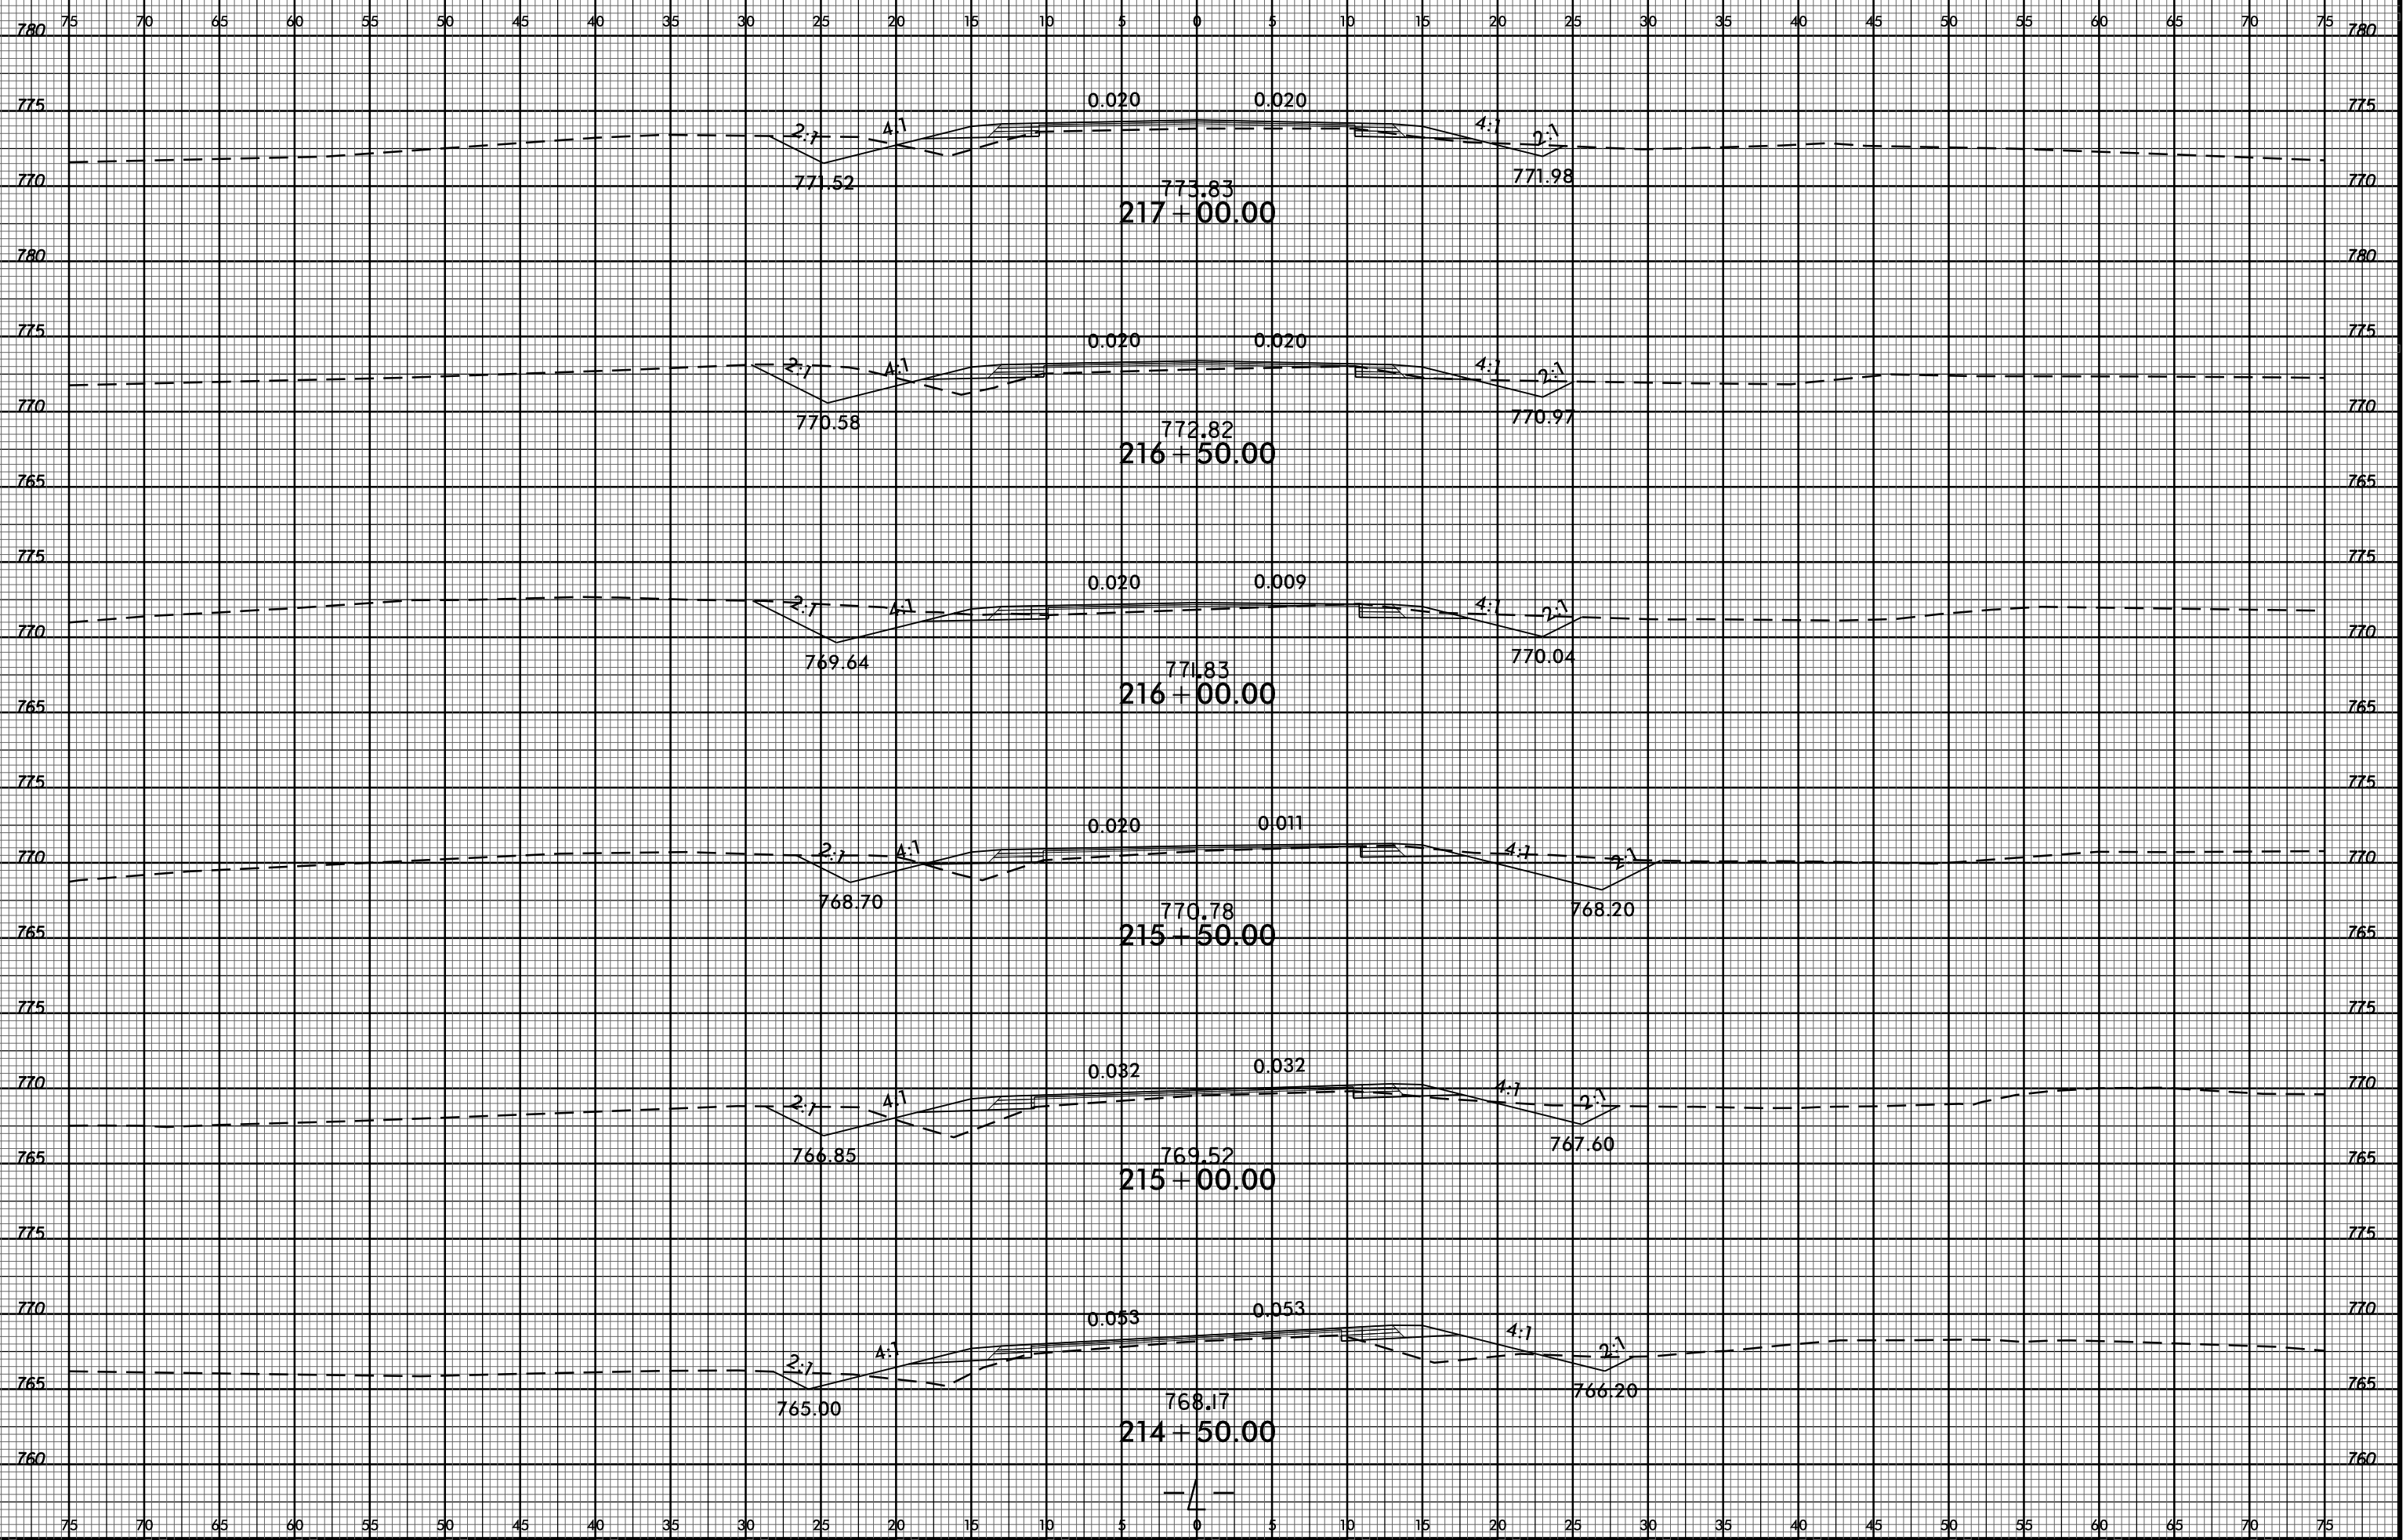

30-MAR-2017 17:20 R:\Roadway\CurbsideModeling\W-5313_Rdy_xp_1.dgn \$\$\$USERNAME\$\$\$