


8/23/99

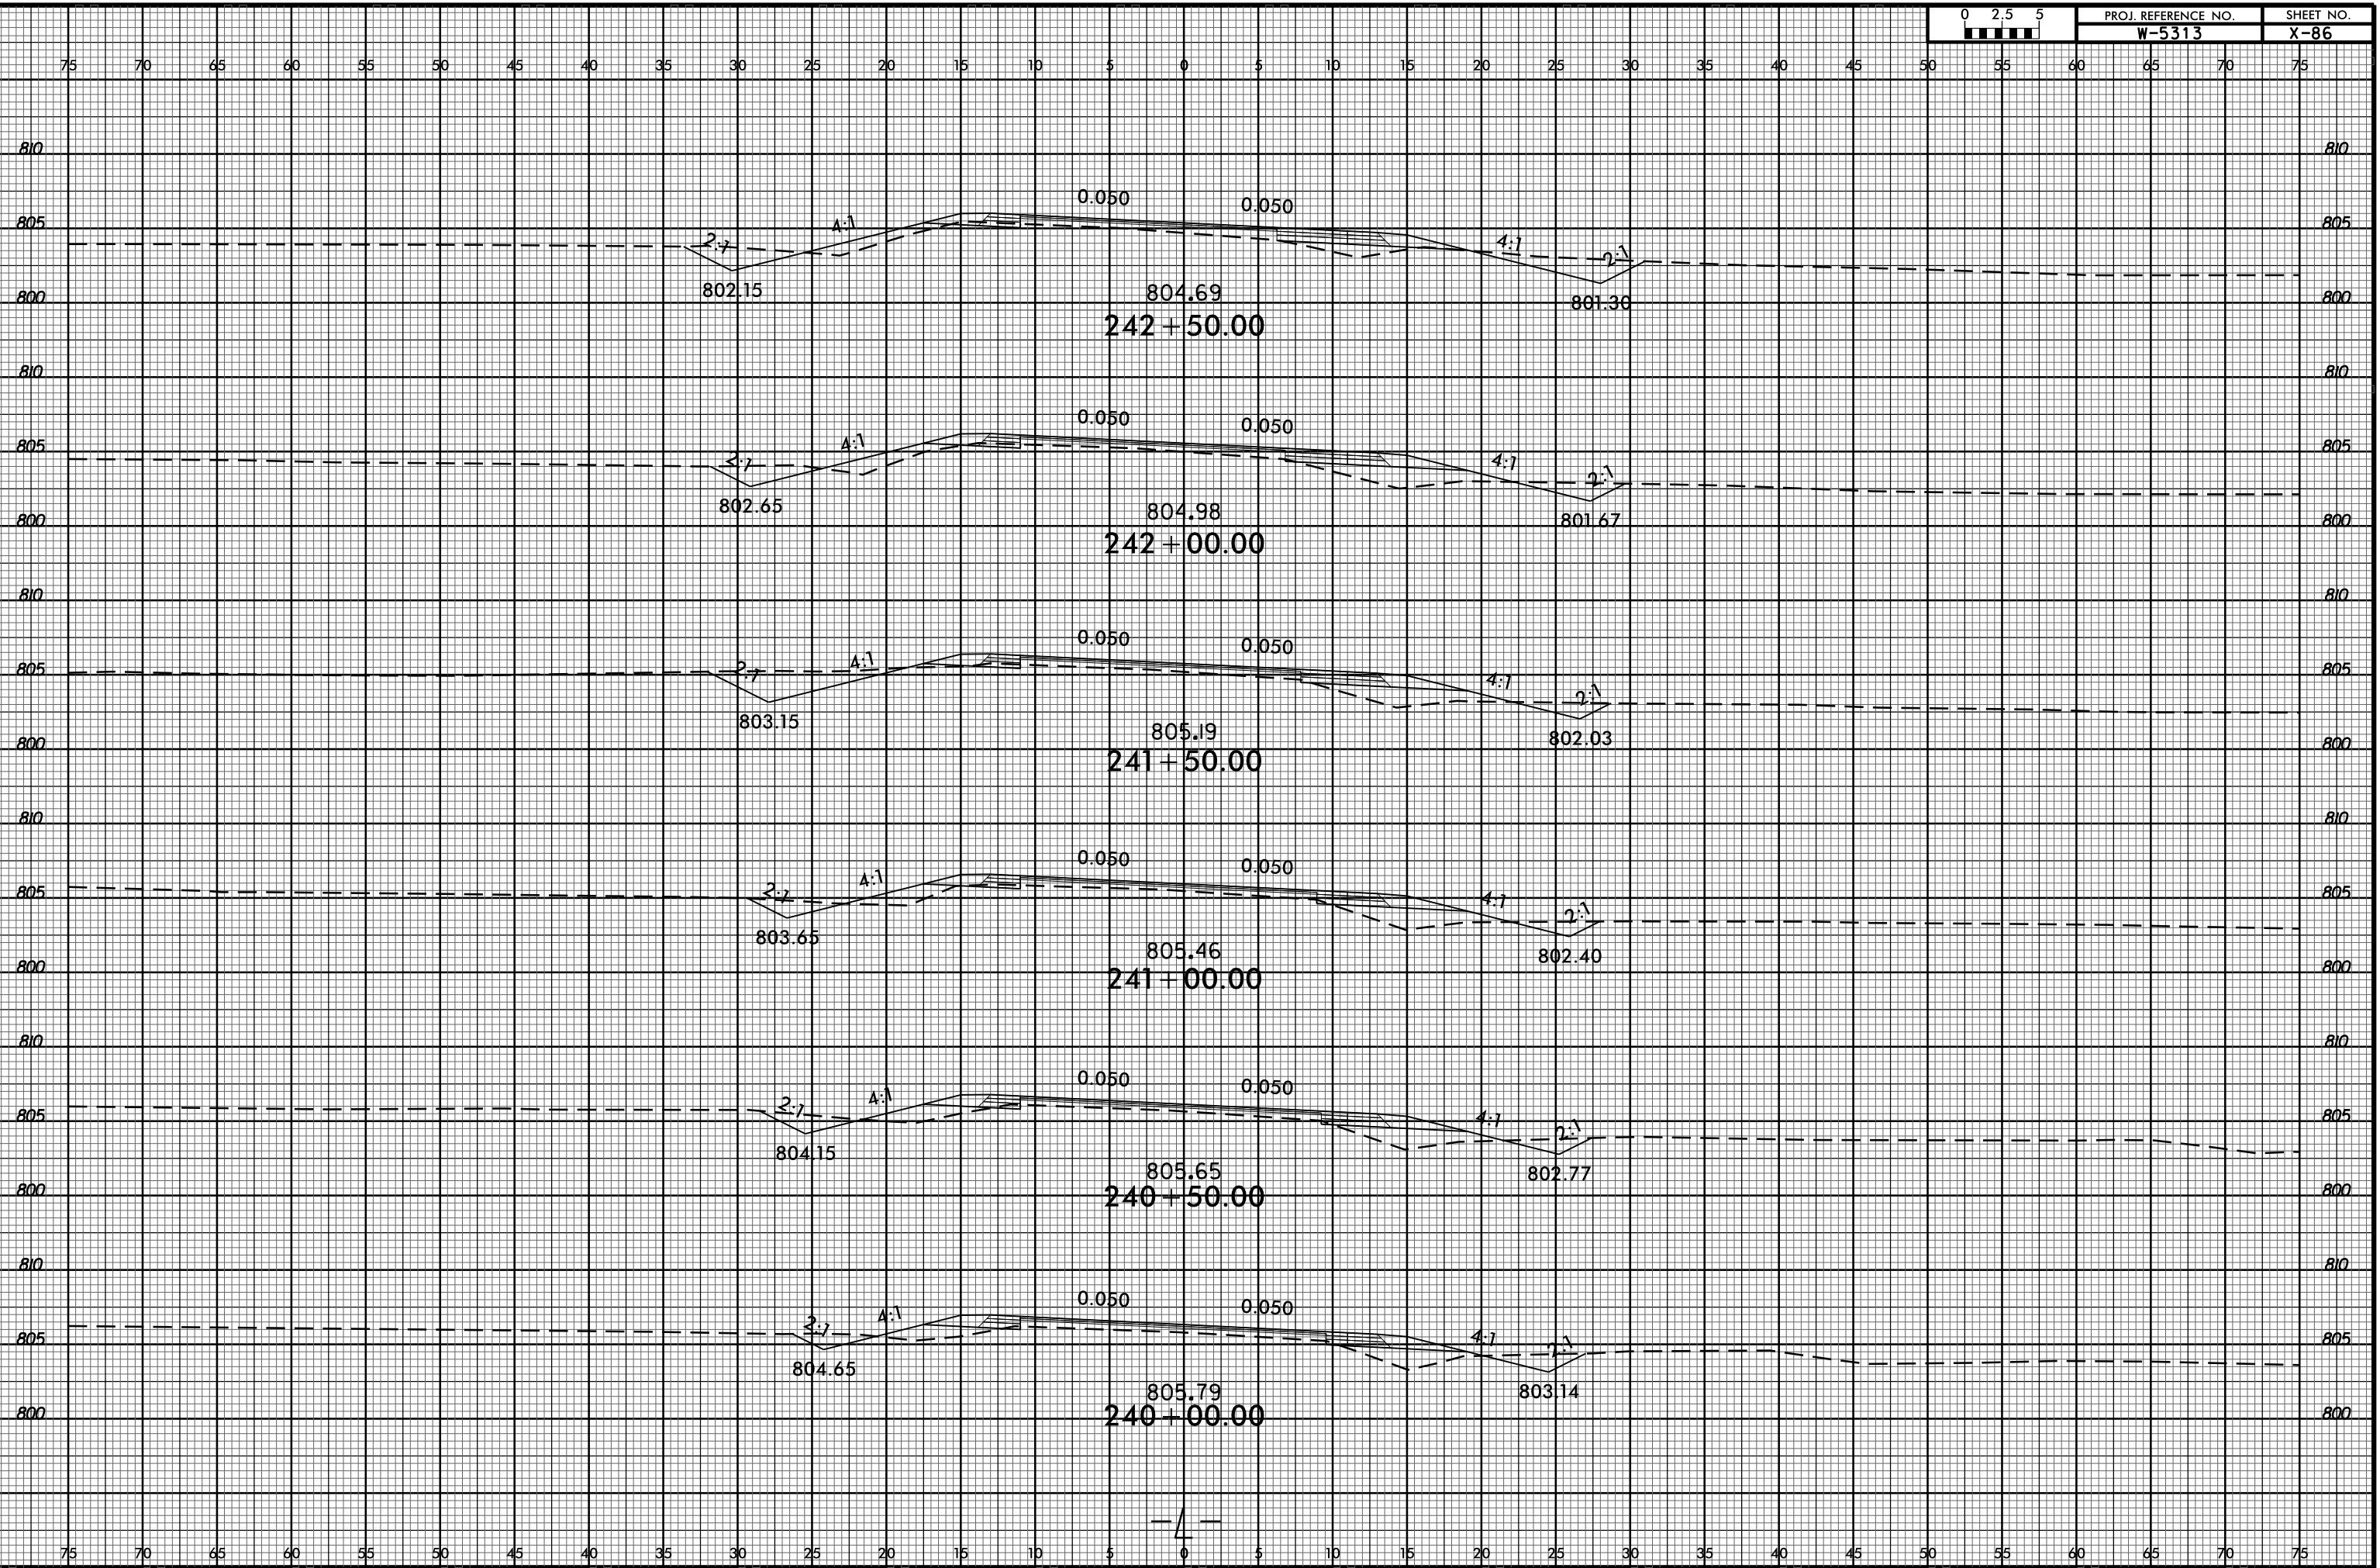

30-MAR-2017 17:20  
R:\Projects\W-5313\_Rdy\_xp\_1.dgn  
\$\$\$\$USERNAME\$\$\$\$

— 4 —