


8/23/99



PROJ. REFERENCE NO. W-5313 SHEET NO. X-87

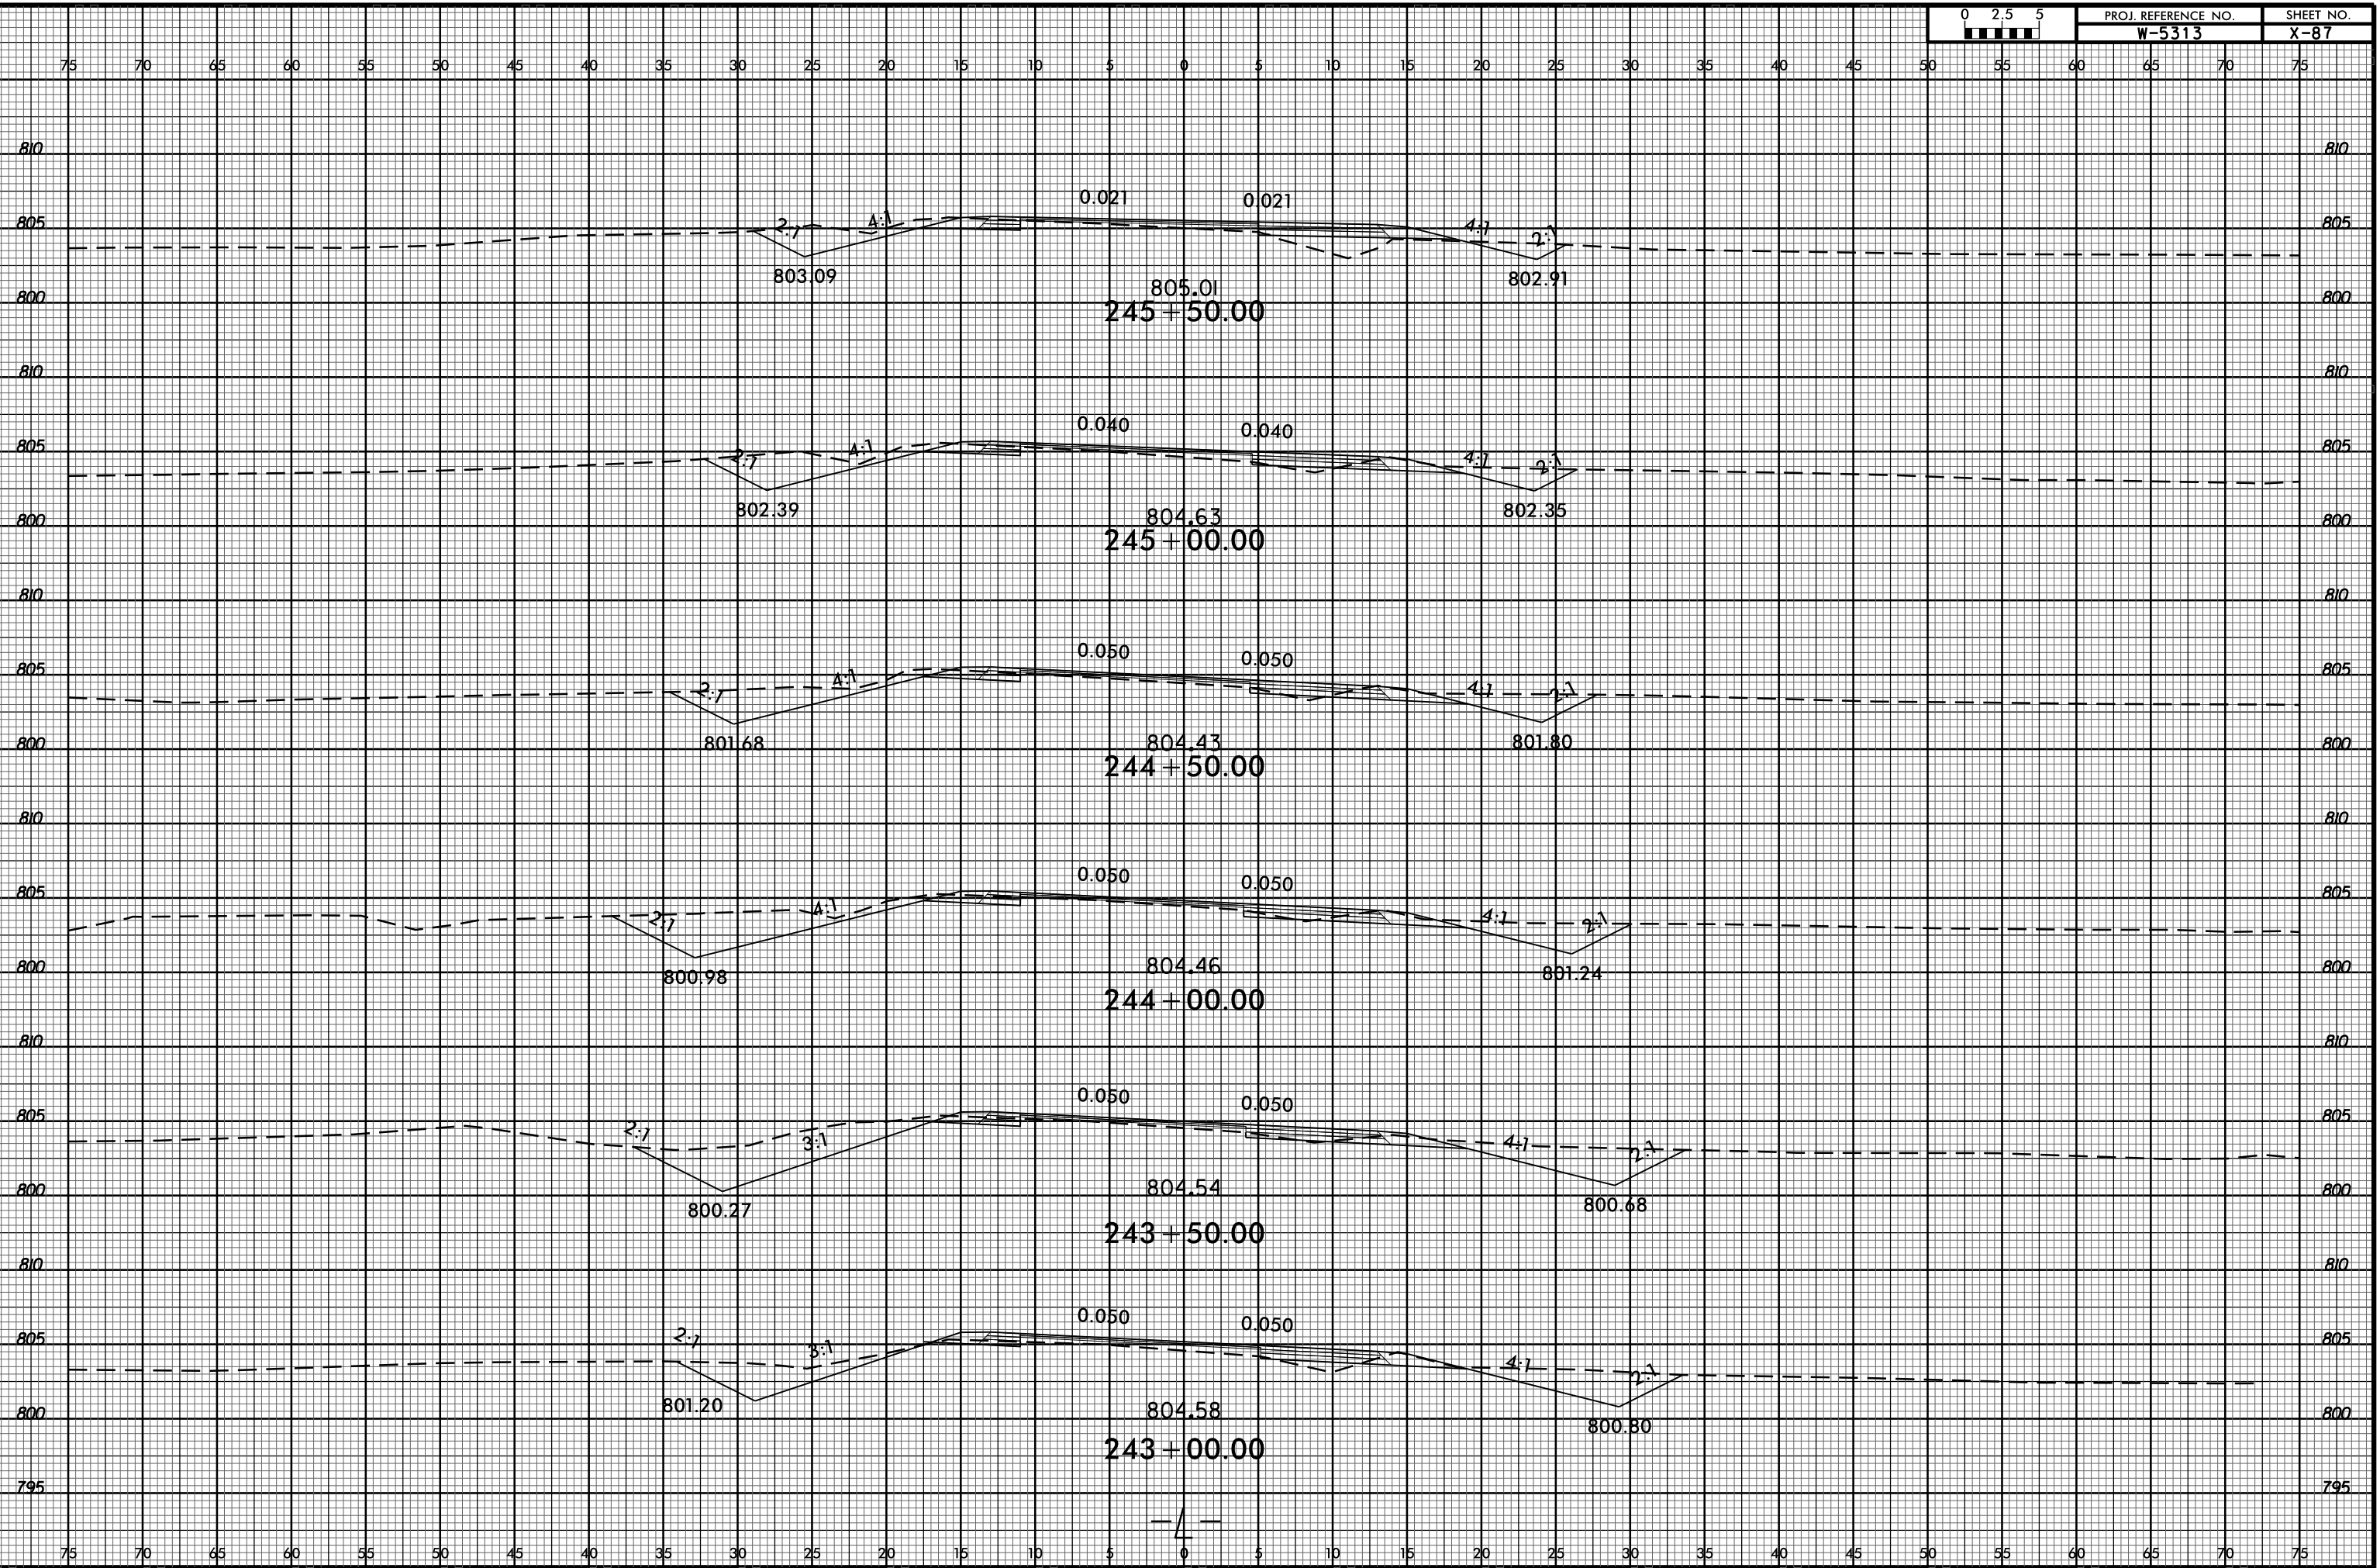

30-MAR-2017 17:20  
R:\Roadway\Curbs\RoadModeling\W-5313\_Rdy\_xp\_1.dgn  
\$\$\$\$USERNAME\$\$\$\$