


8/23/99

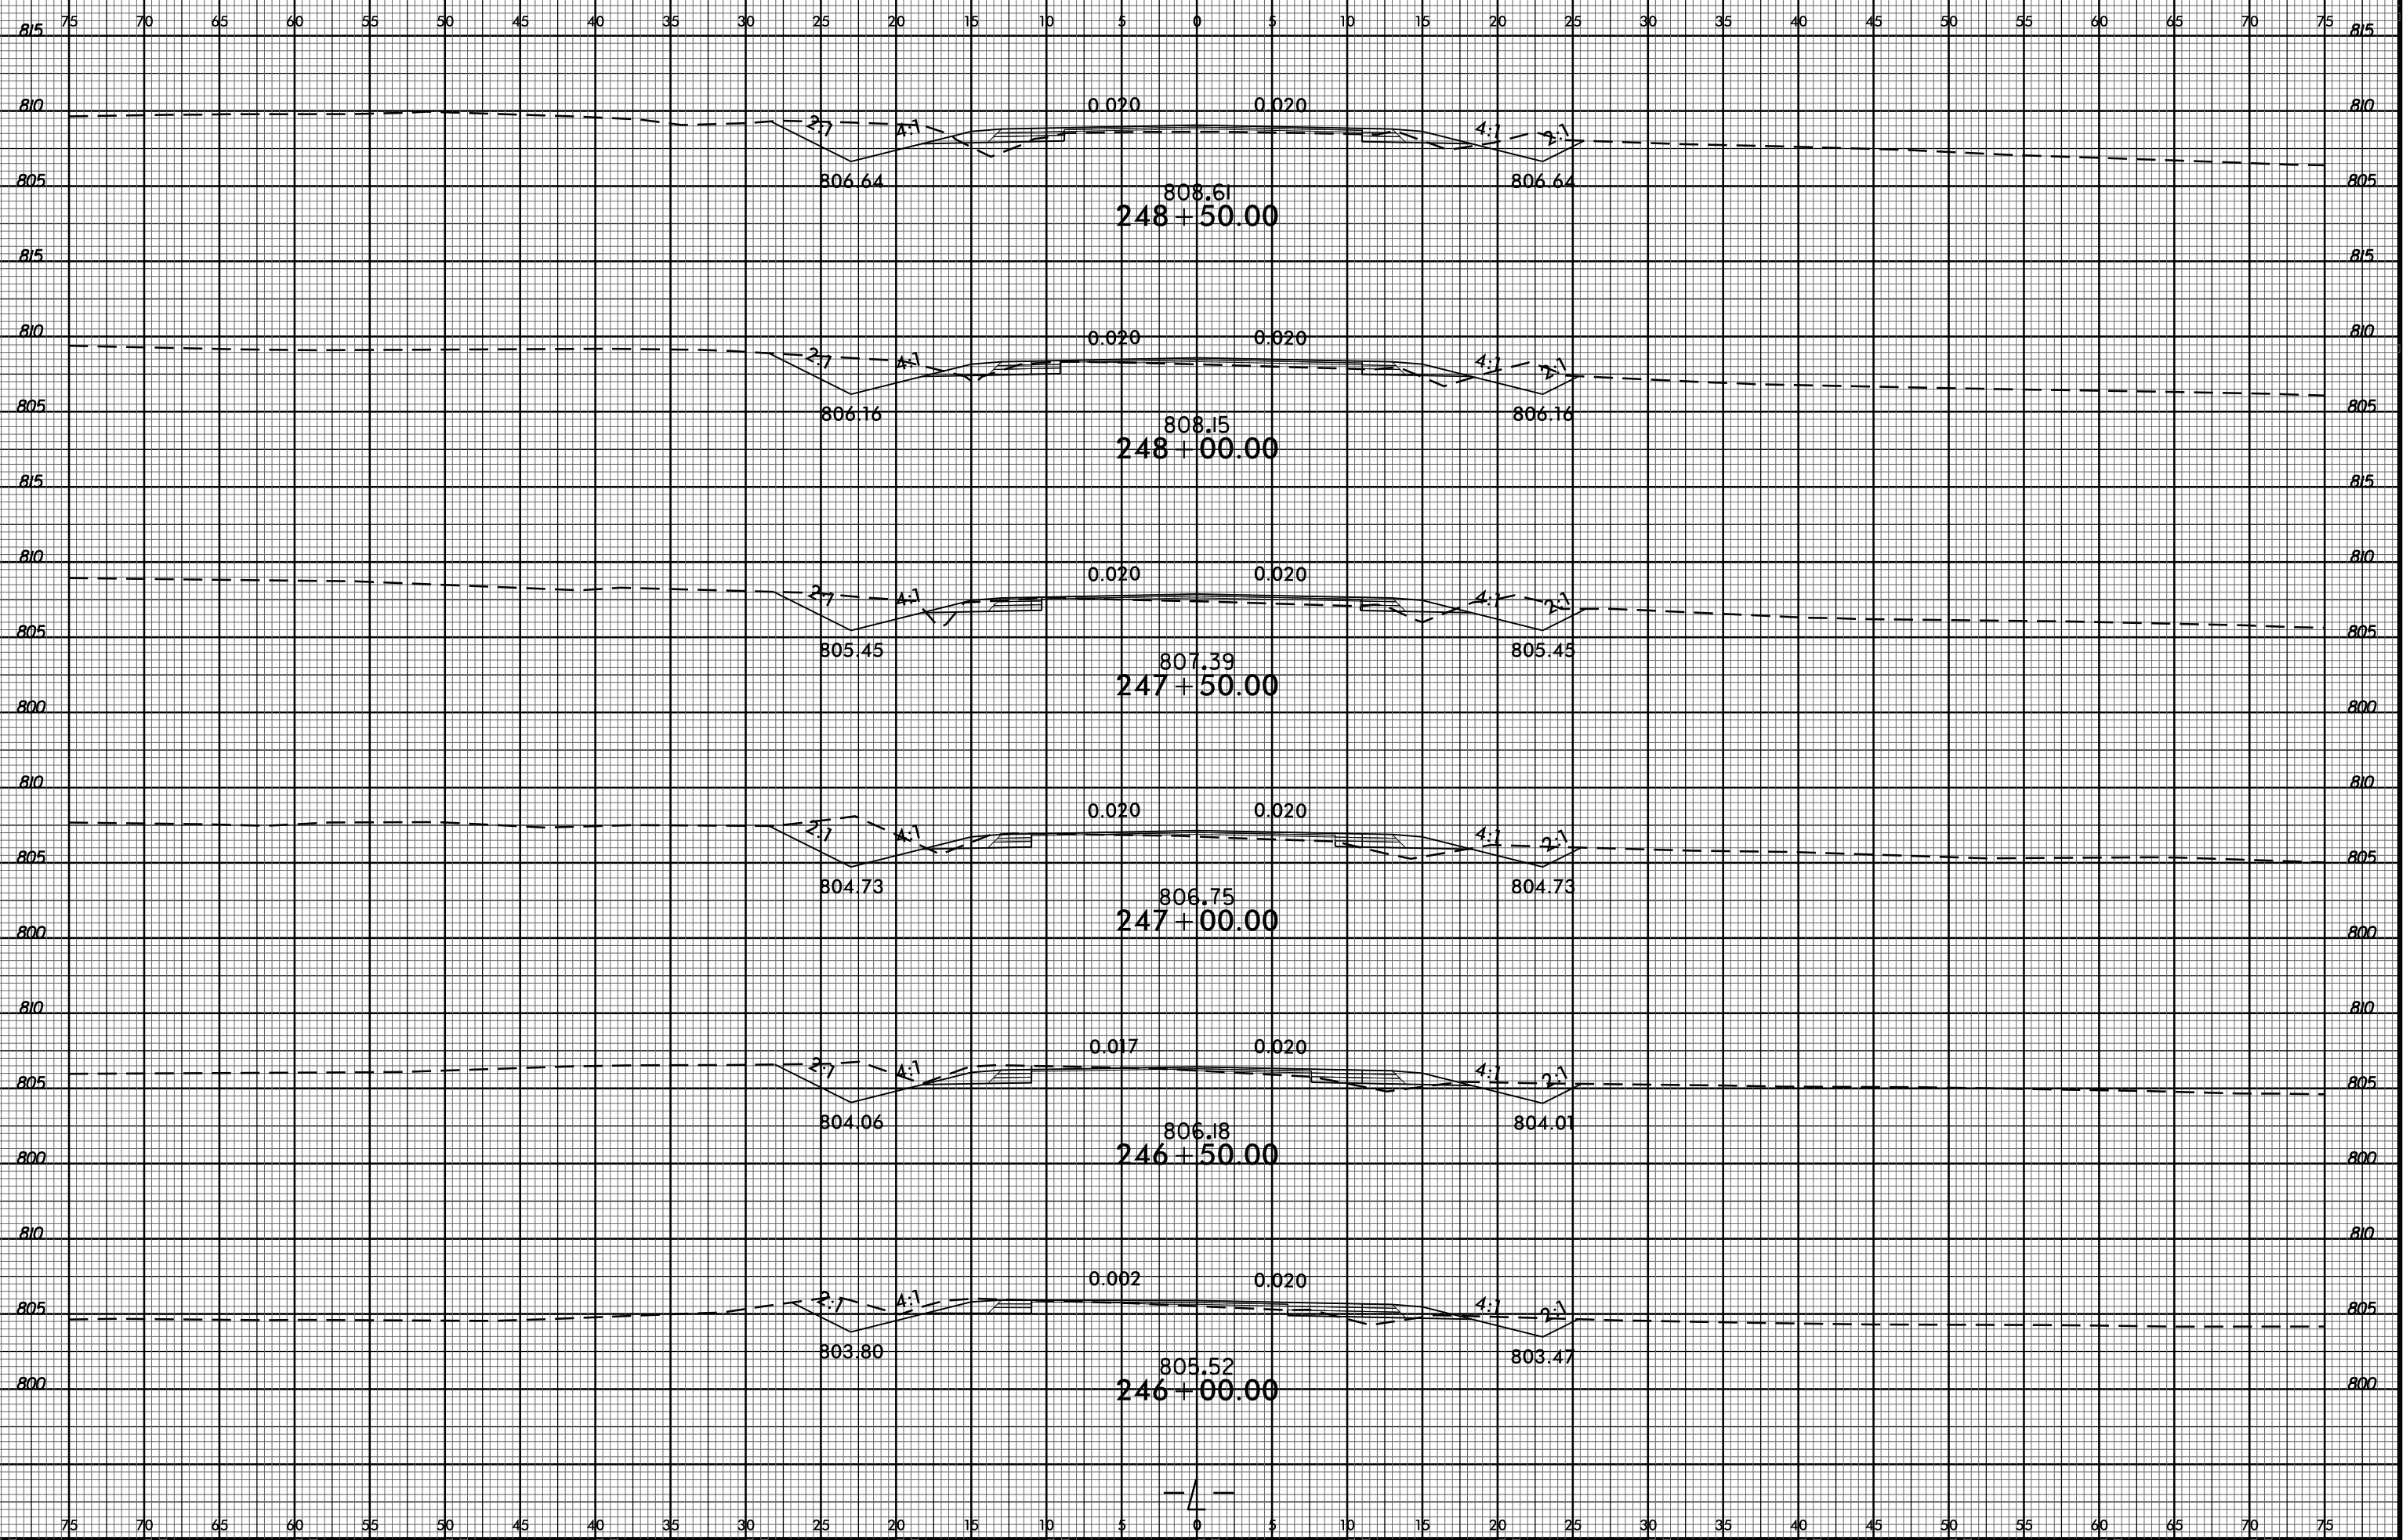

30-MAR-2017 17:21
 R:\Roadway\CurvedModeling\W-5313_Rdy_xp_1.dgn
 \$\$\$USERNAME\$\$\$

