


8/23/99



PROJ. REFERENCE NO. W-5313 SHEET NO. X-94

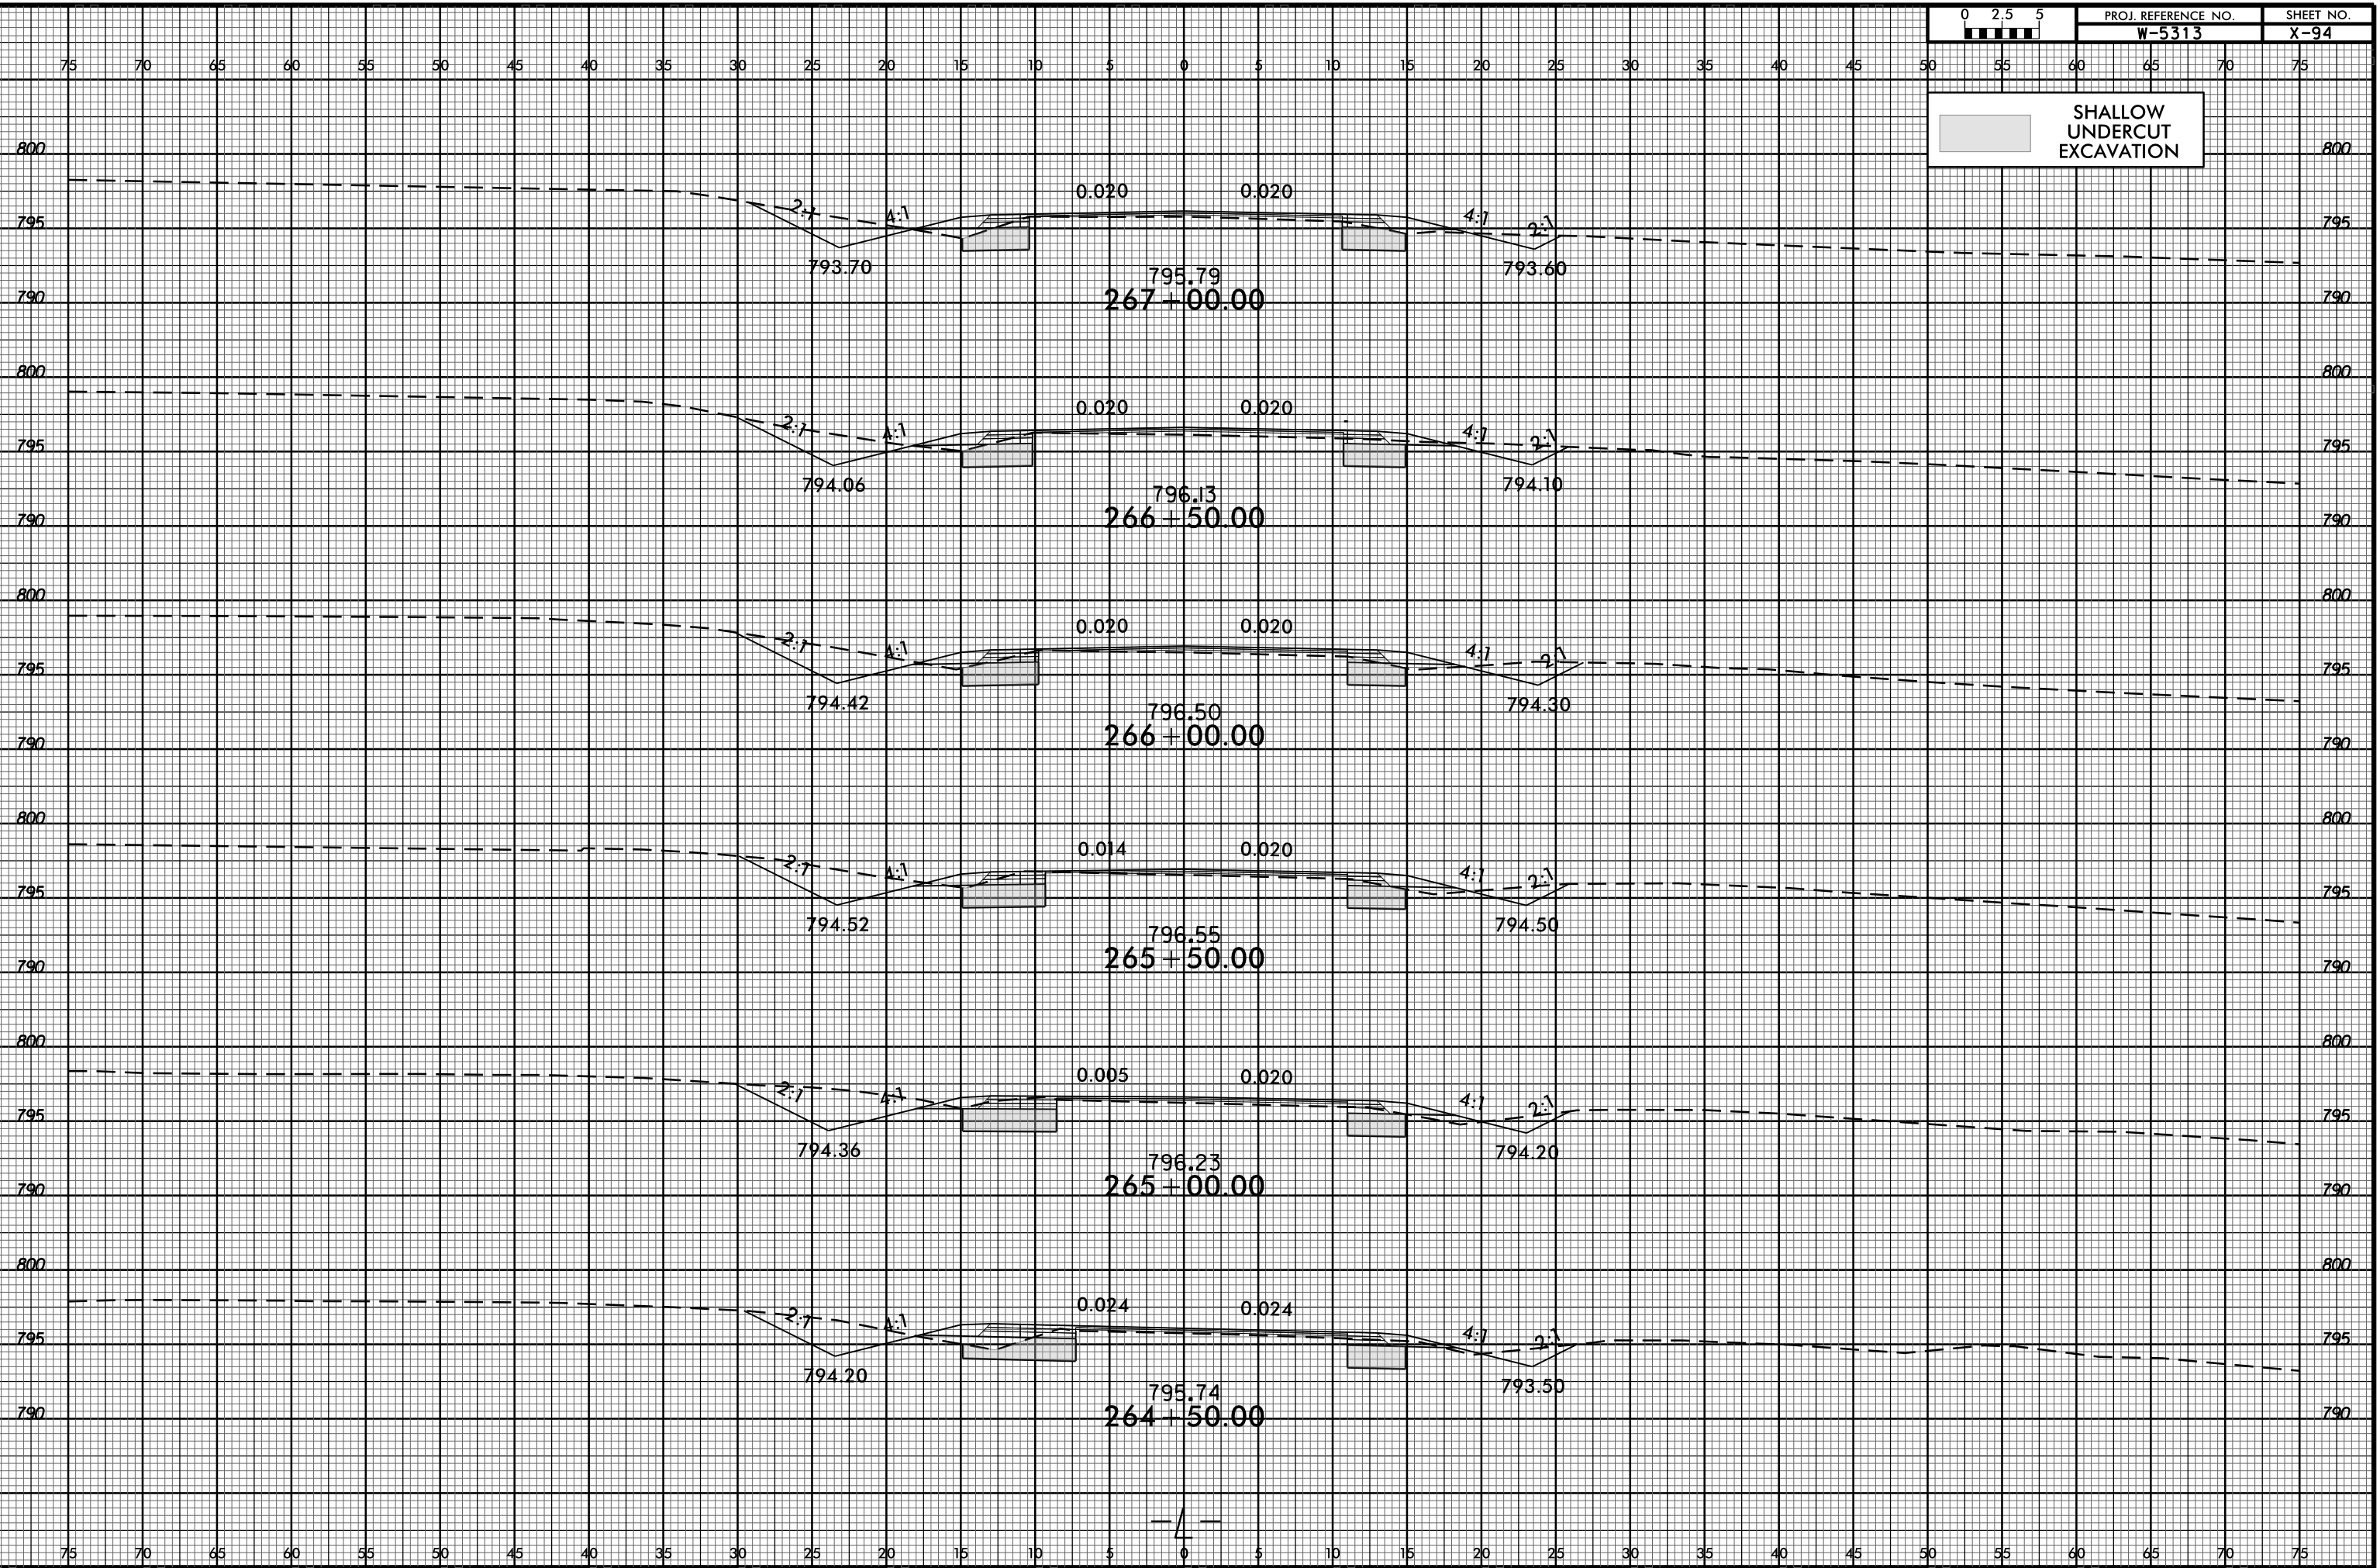

SHALLOW UNDERCUT EXCAVATION

30-MAR-2017 17:21  
R:\Roadway\CurridorModeling\W-5313\_Rdy\_xp\_1.dgn  
\$\$\$\$USERNAME\$\$\$\$