


8/23/99

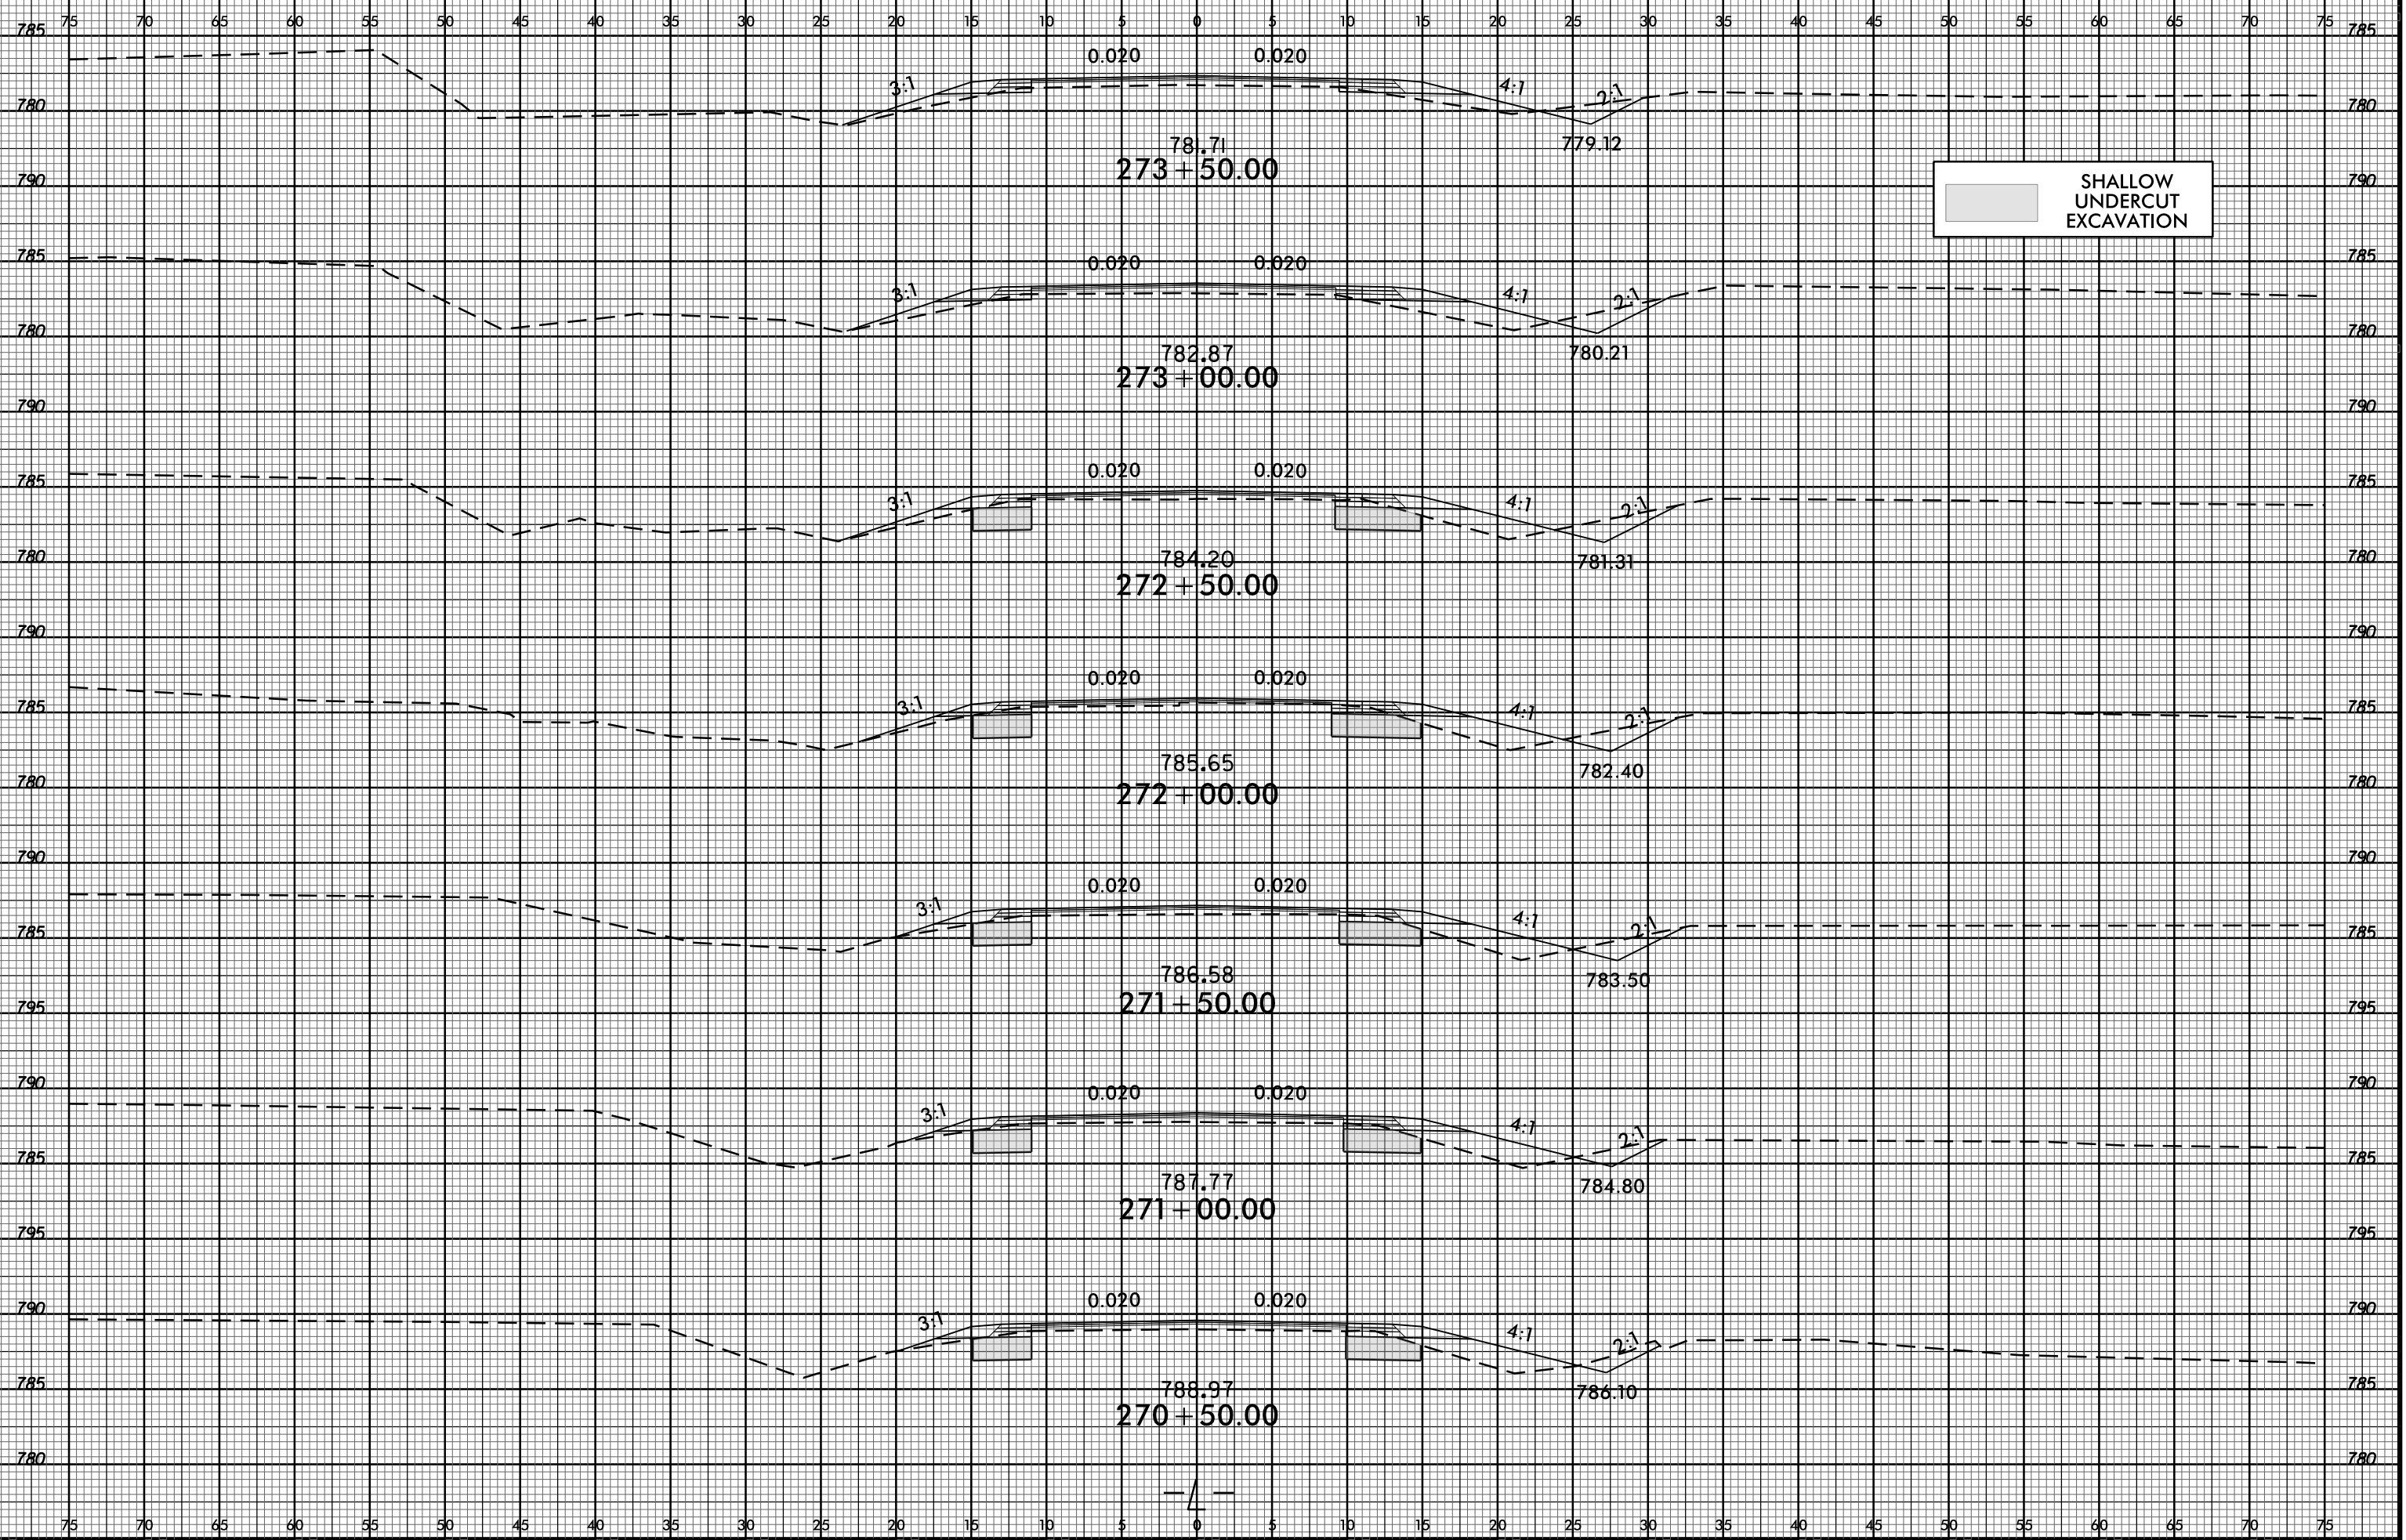

PROJ. REFERENCE NO. W-5313 SHEET NO. X-96



30-MAR-2017 17:21
R:\Roads\N\C\Projects\W-5313_Rdy...xp...l.dgn
\$\$\$\$\$USERNAME\$\$\$\$\$