


8/23/99

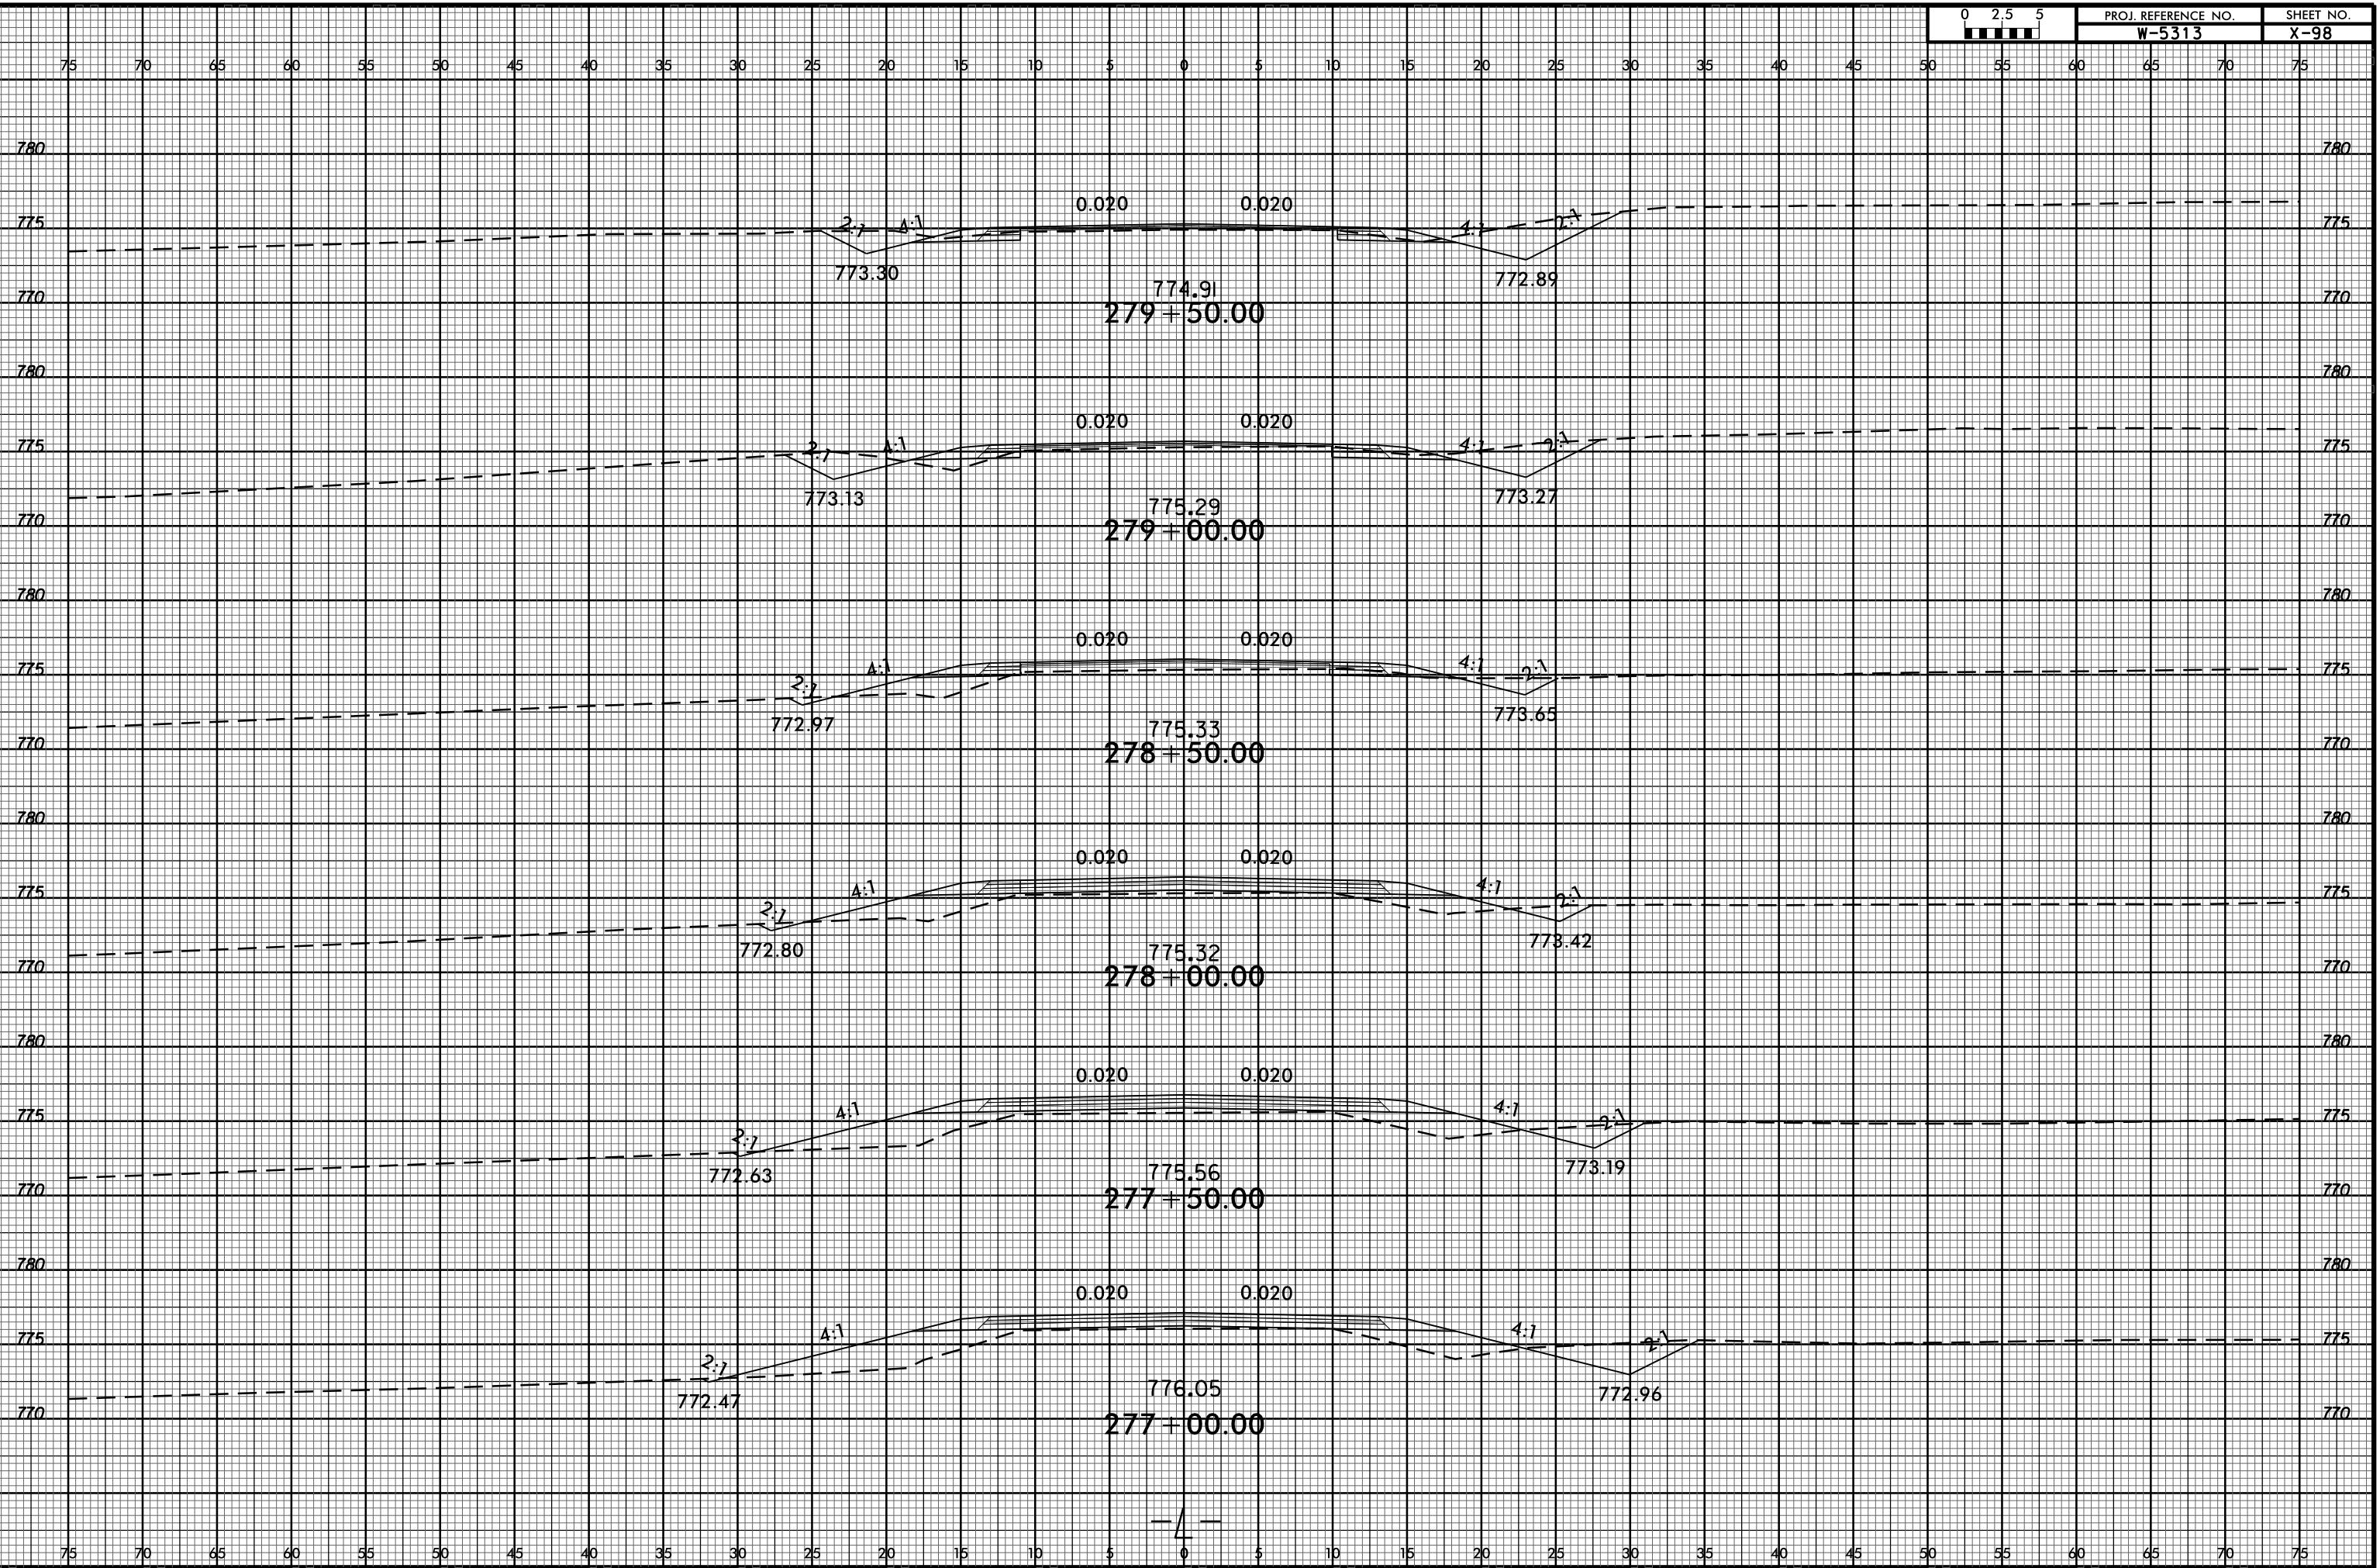

30-MAR-2017 17:21  
 R:\Roadway\CurvedModeling\W-5313\_Rdy\_xp\_1.dgn  
 \$\$\$USERNAME\$\$\$