


8/23/99



PROJ. REFERENCE NO. W-5313 SHEET NO. X-107

SHALLOW UNDERCUT EXCAVATION

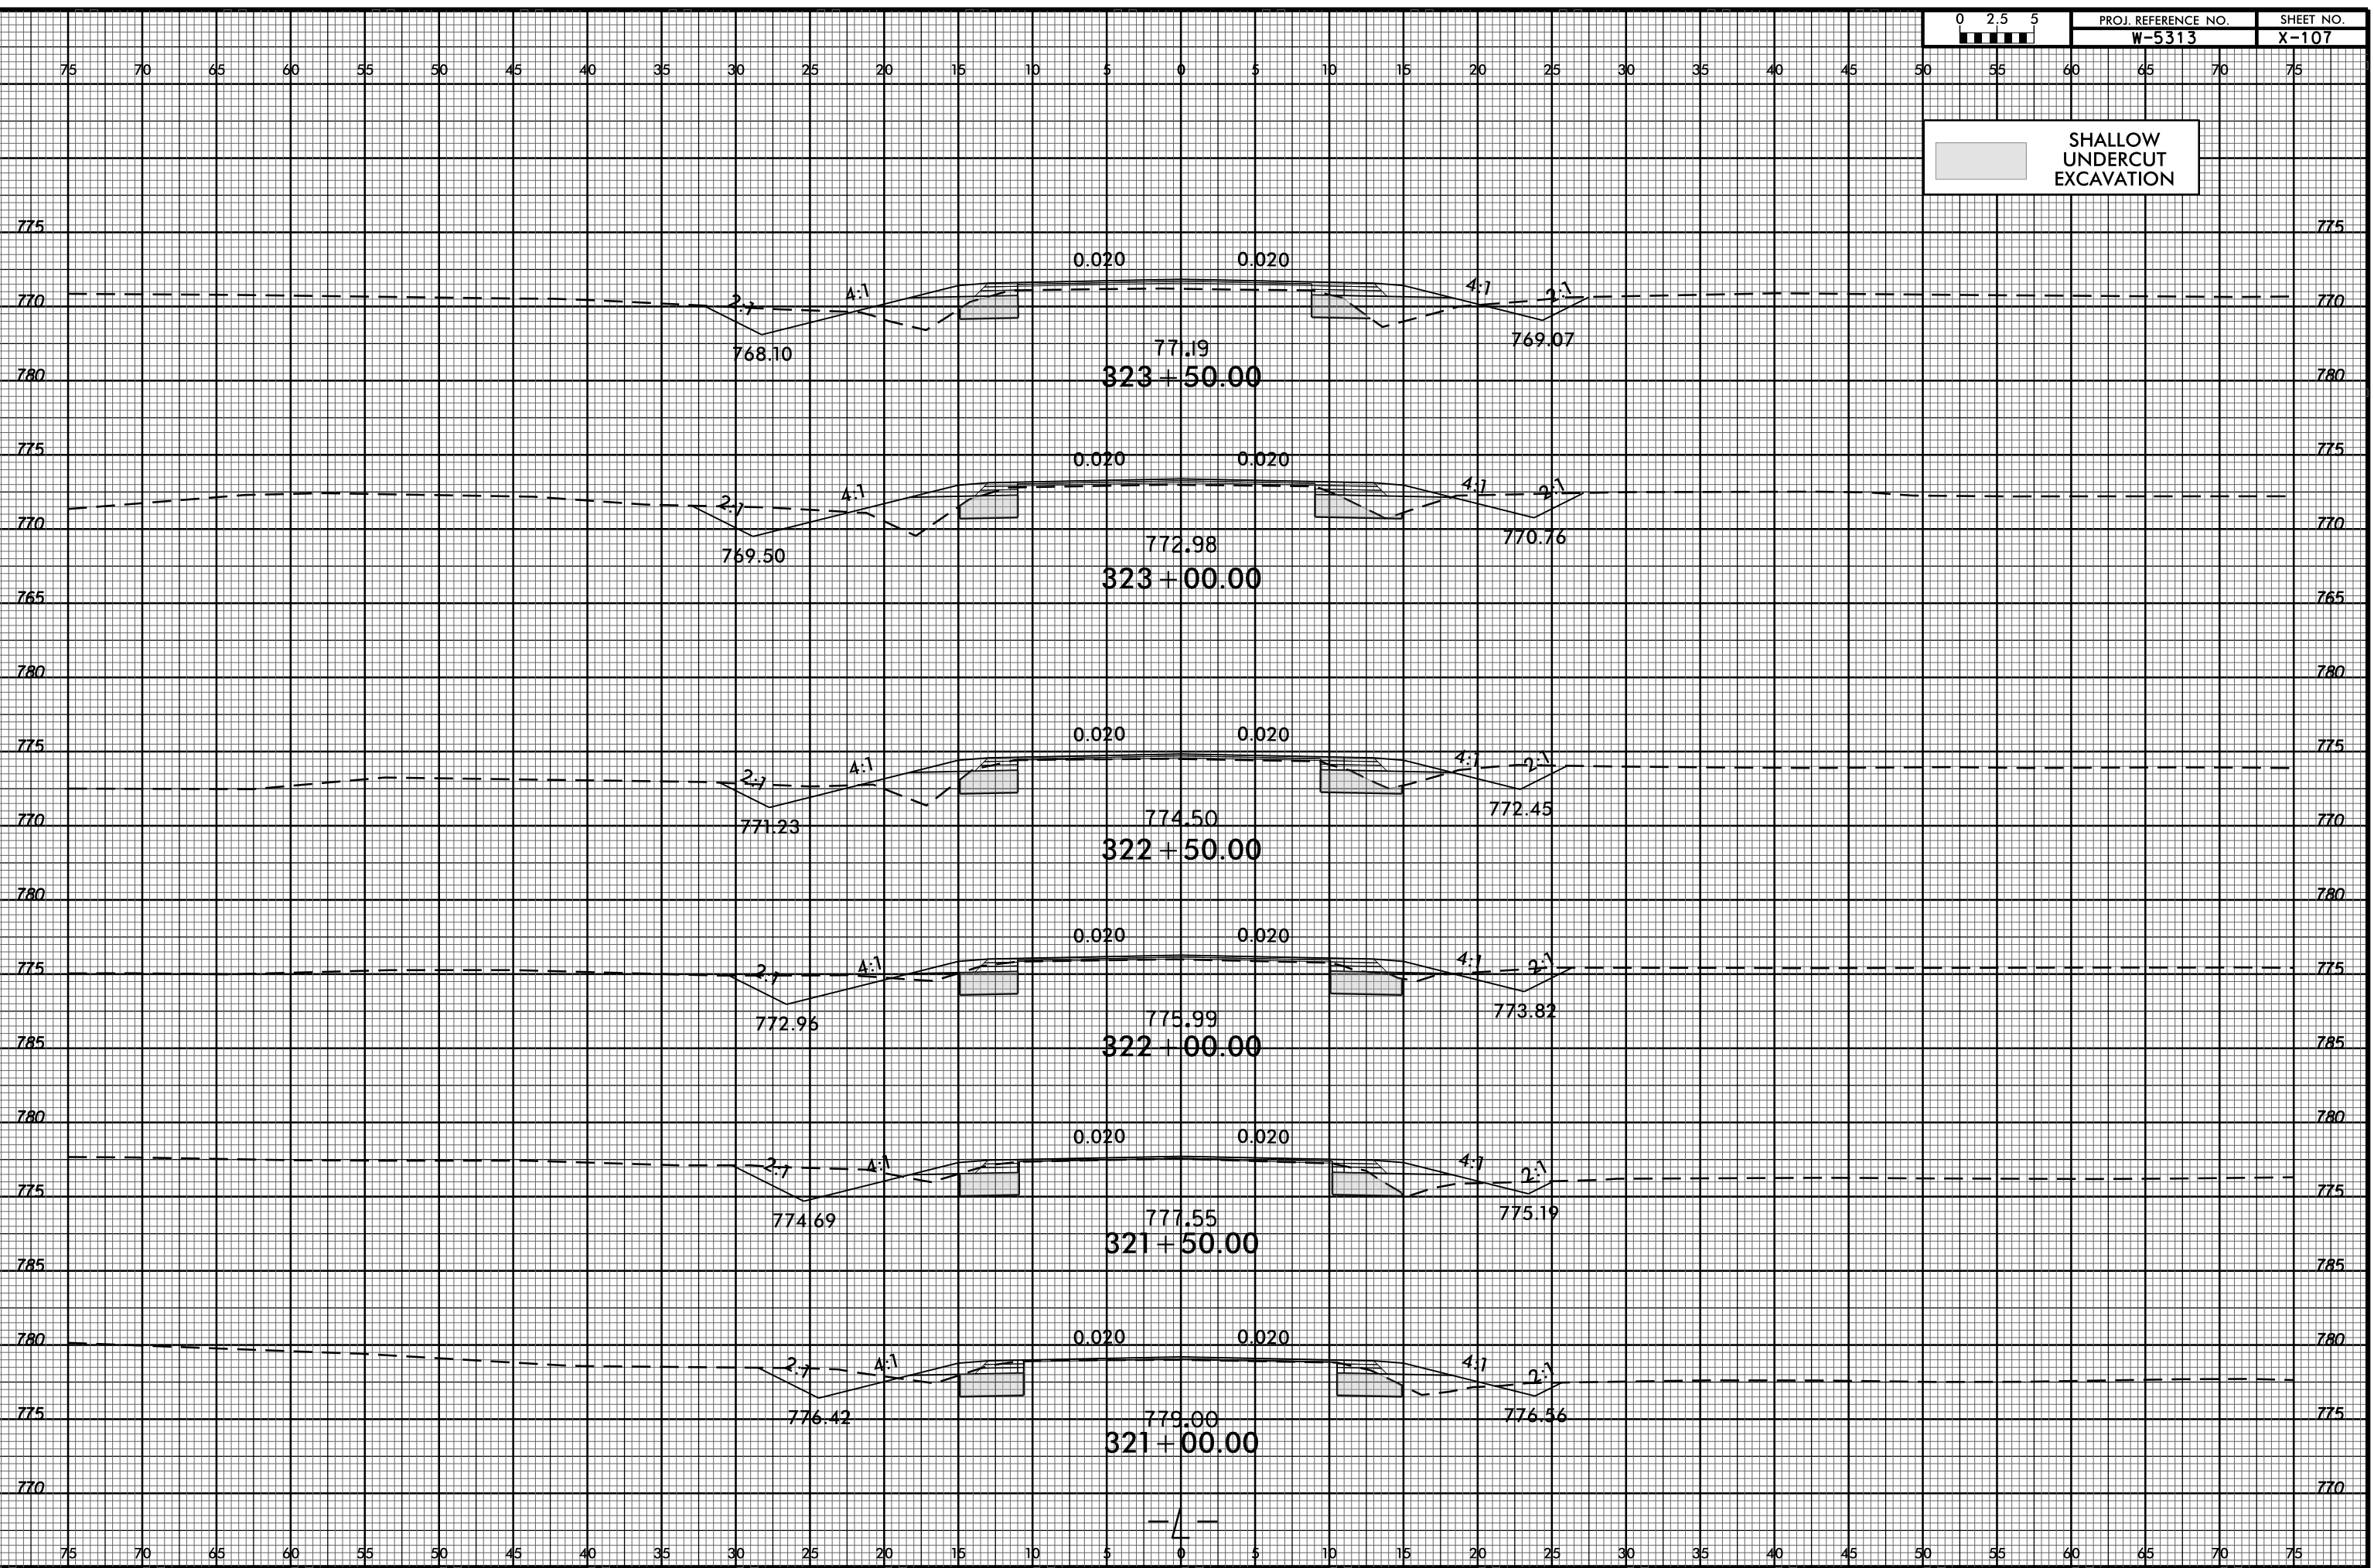

30-MAR-2017 17:21  
R:\Roadway\CurvedorModeling\W-5313\_Rdy\_xp\_L2.dgn  
\$\$\$\$USERNAME\$\$\$\$