


8/23/99

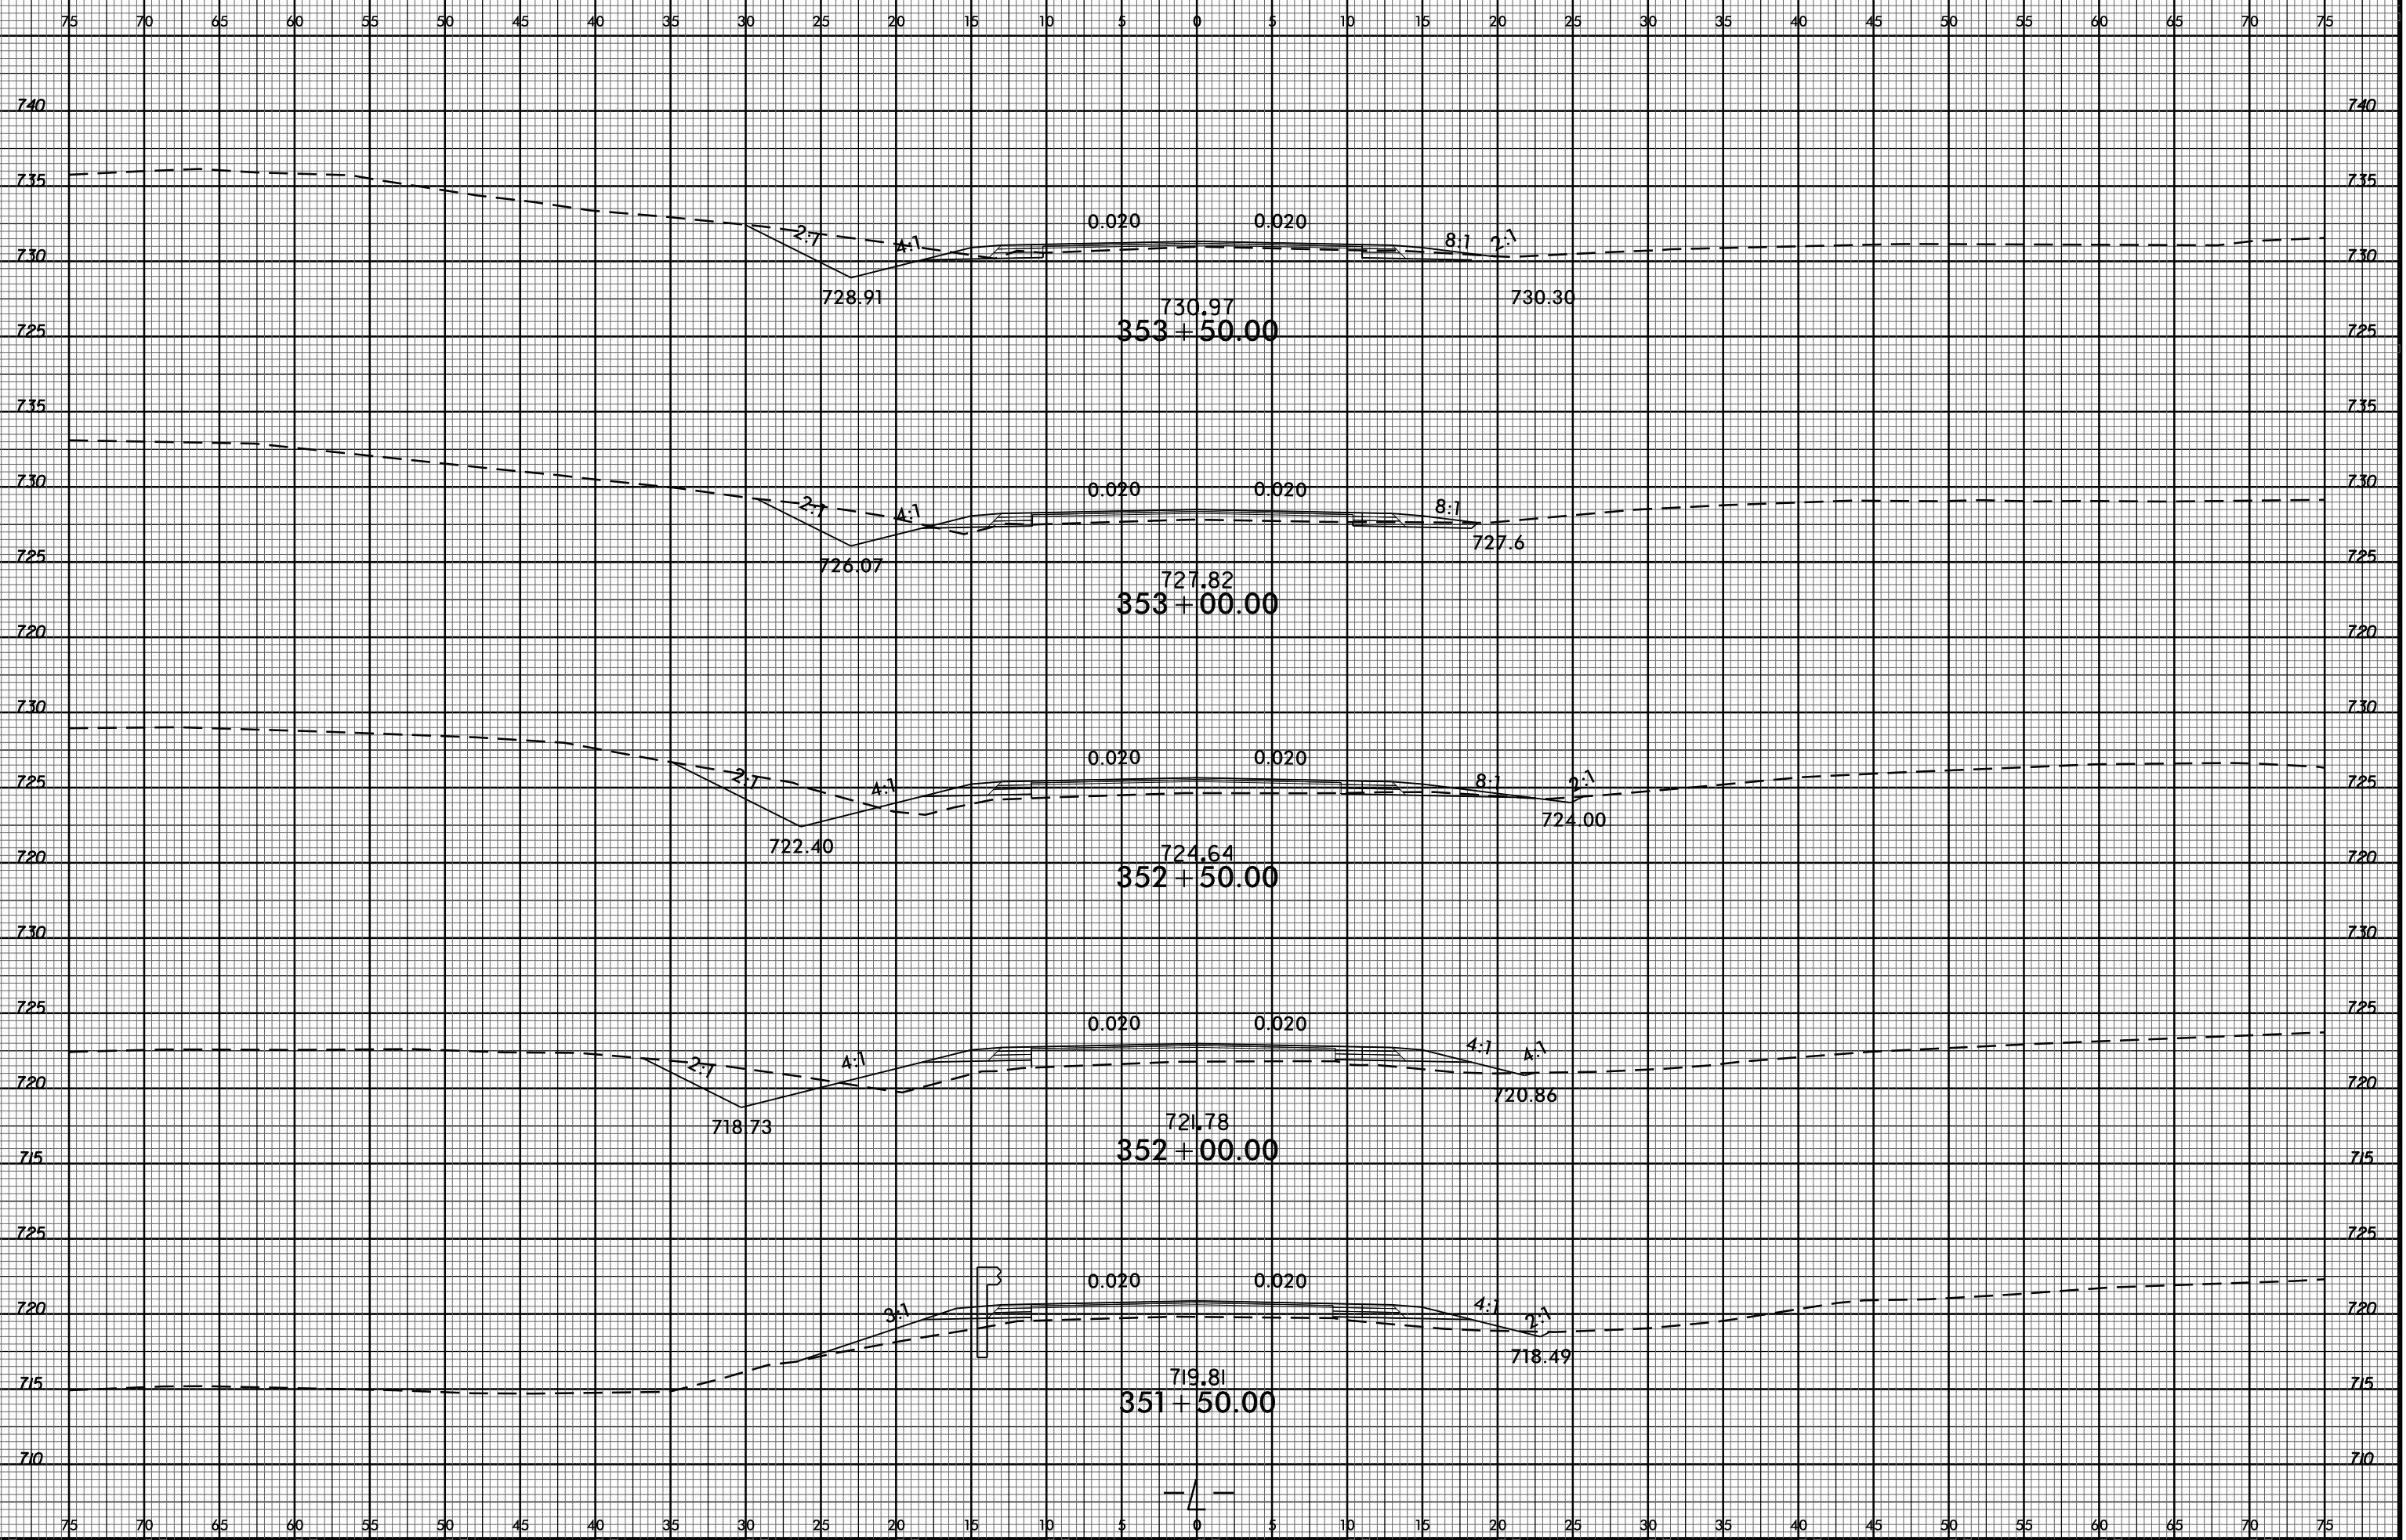

30-MAR-2017 17:21
R:\Roadwork\CurvedModeling\W-5313_Rdy_xp_L2.dgn
\$\$\$\$USERNAME\$\$\$\$