


8/23/99



PROJ. REFERENCE NO. W-5313 SHEET NO. X-126

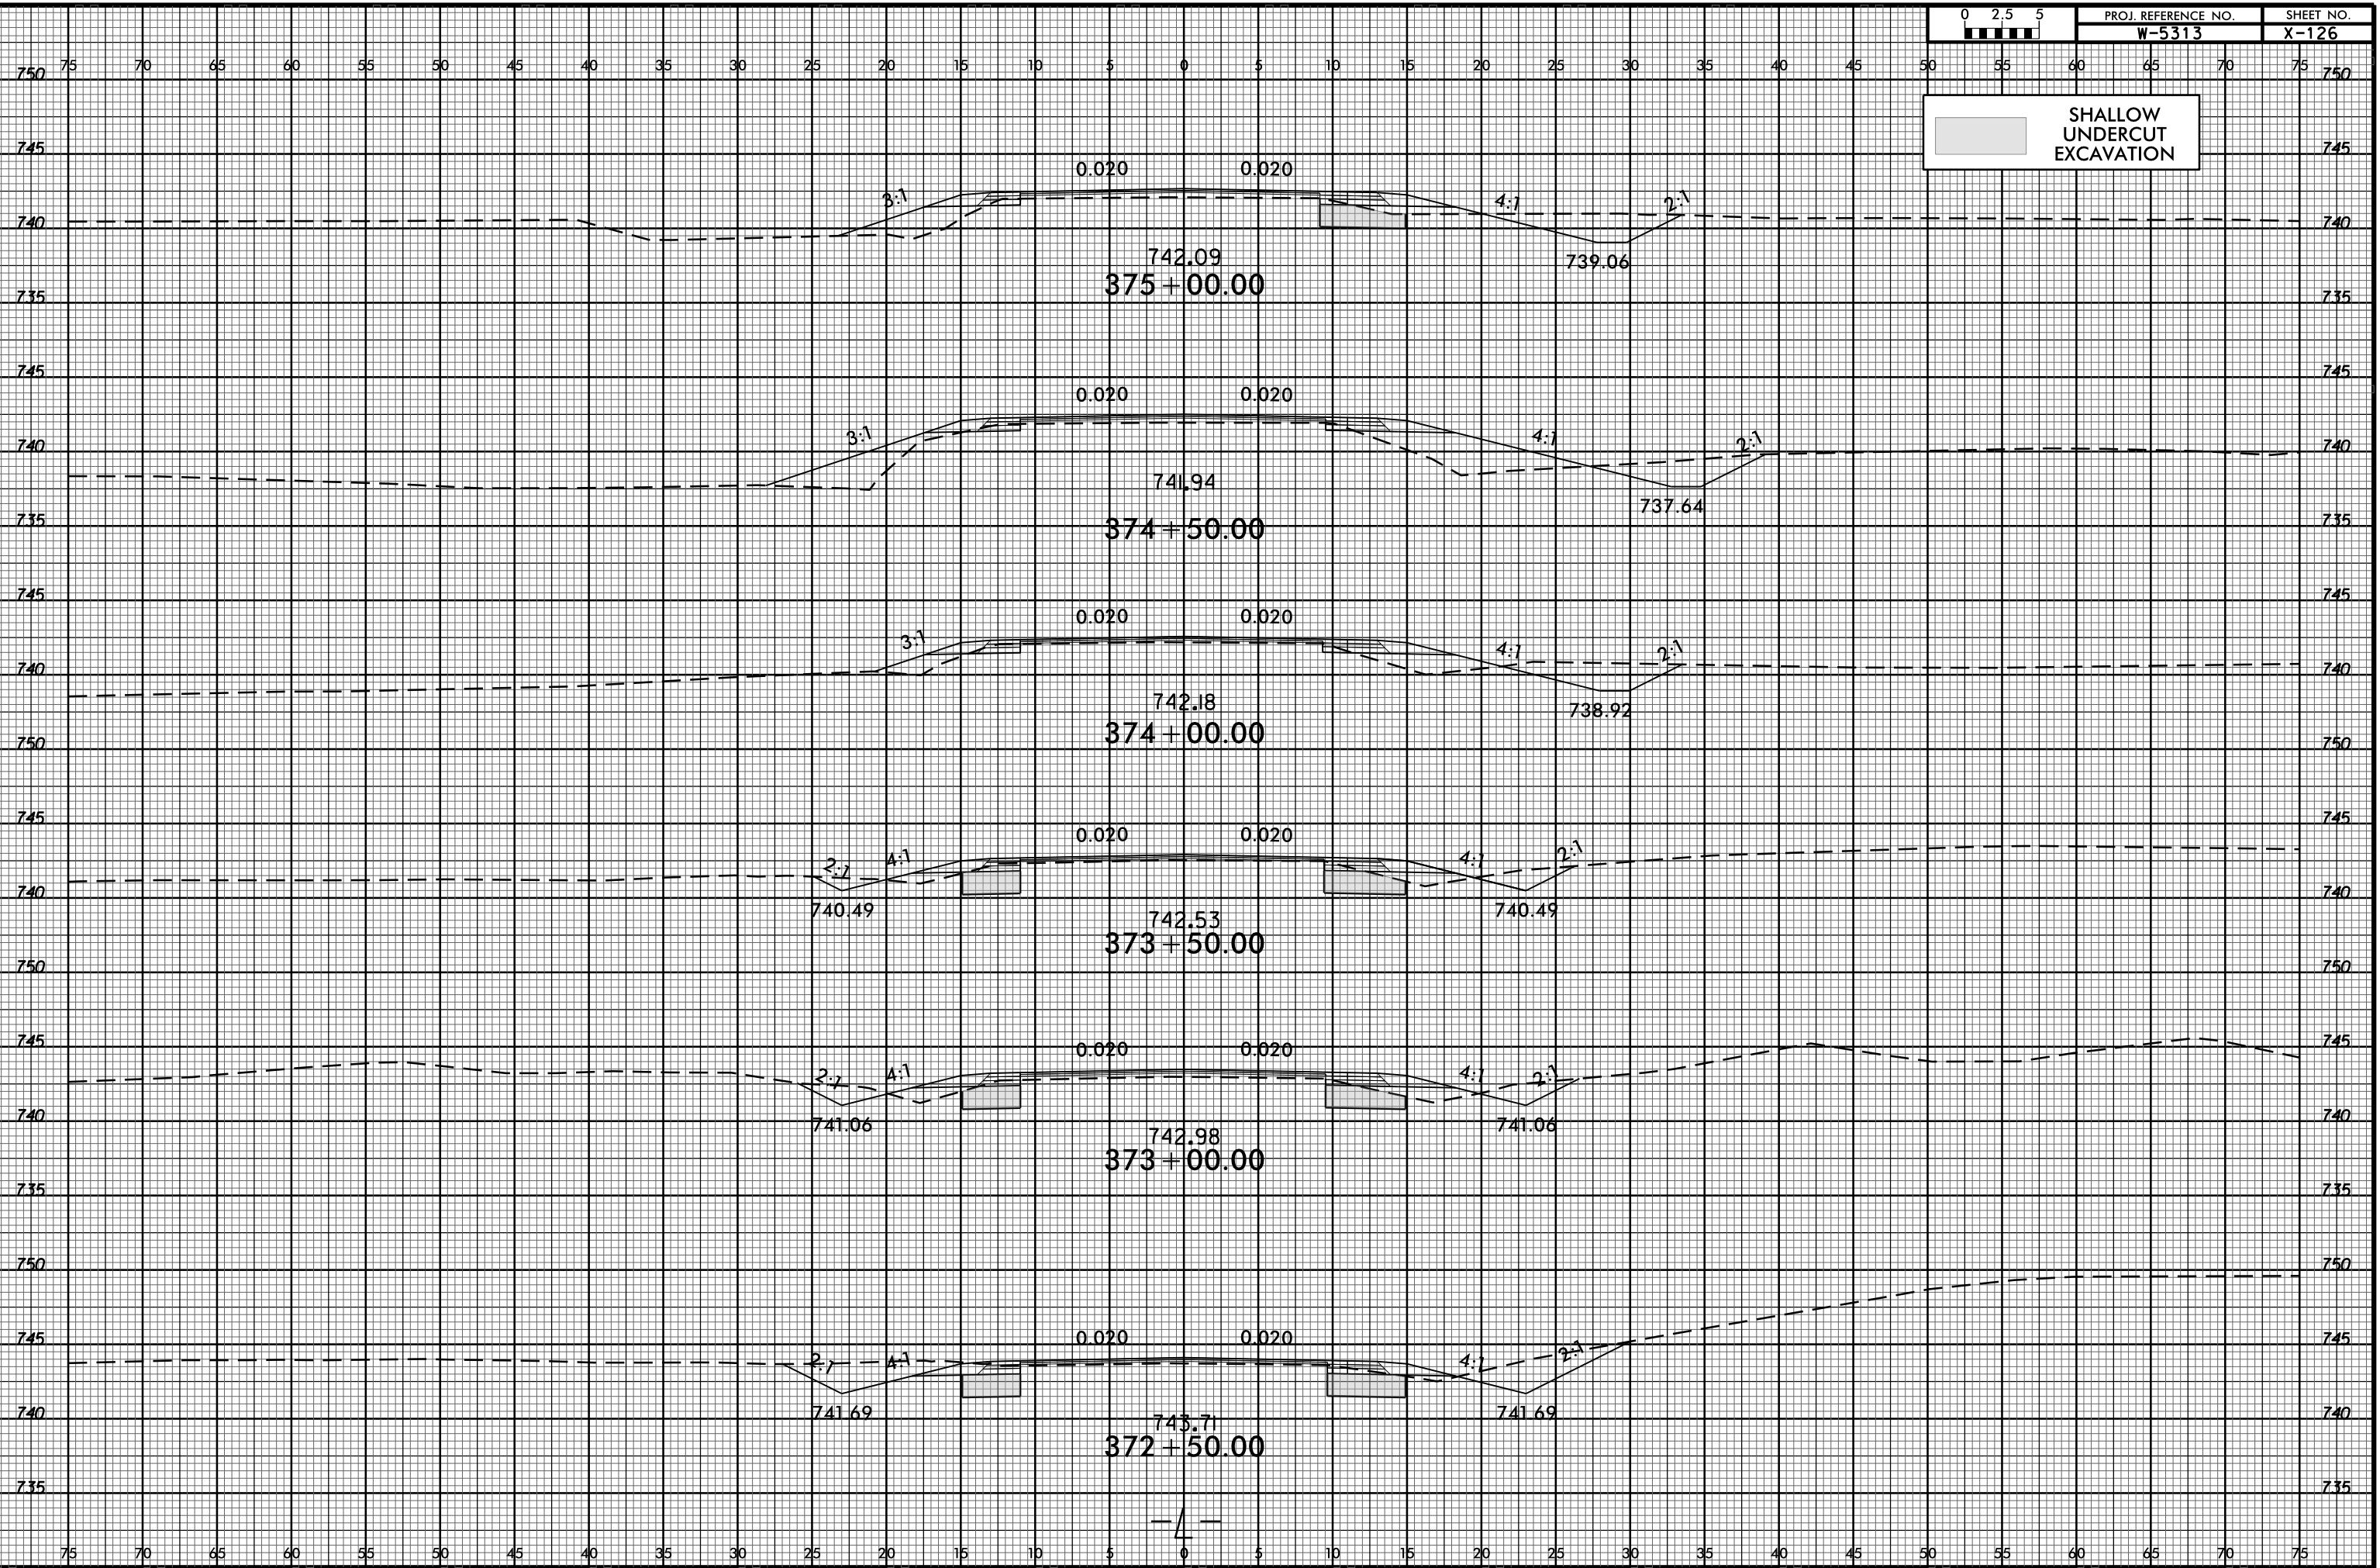

SHALLOW UNDERCUT EXCAVATION

742.09  
375 + 00.00

741.94  
374 + 50.00

742.18  
374 + 00.00

742.53  
373 + 50.00

742.98  
373 + 00.00

743.71  
372 + 50.00

30-MAR-2017 17:21  
R:\Roadway\CurbsideModeling\W-5313\_Rdy\_xp\_L2.dgn  
\$\$\$\$USERNAME\$\$\$\$