


8/23/99

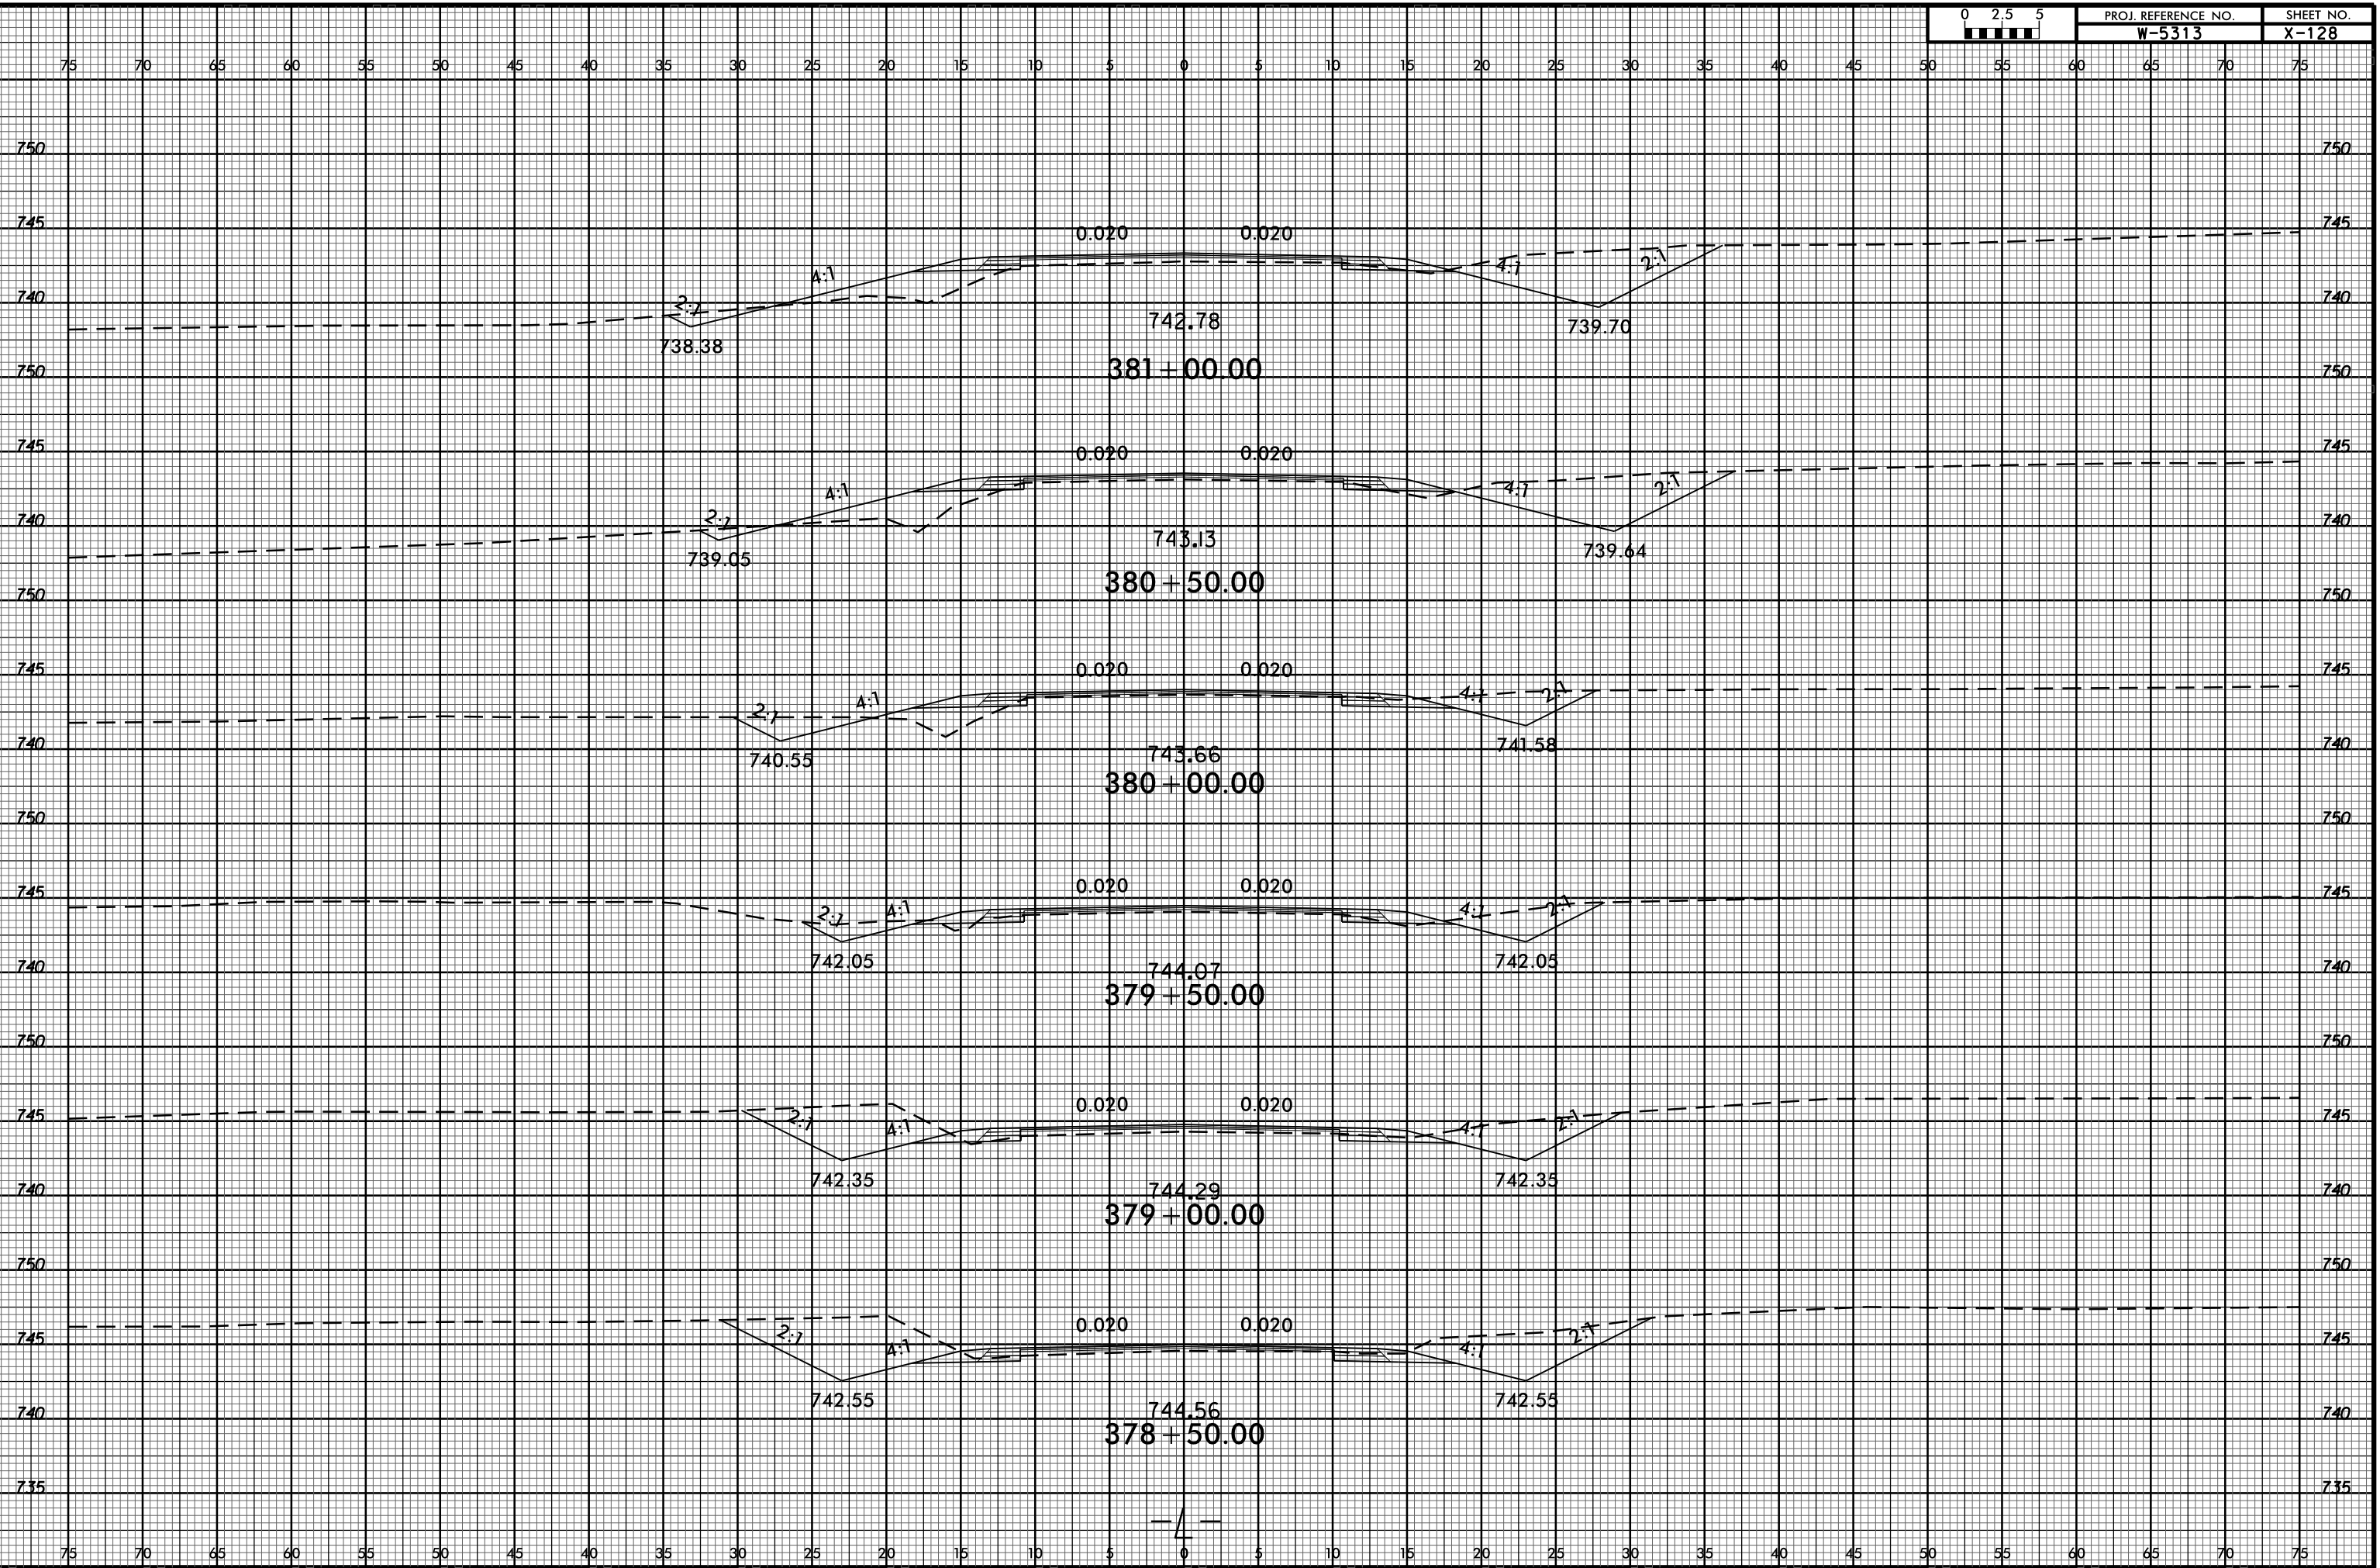

30-MAR-2017 17:21  
R:\Roadway\CurriculorModeling\W-5313\_Rdy\_xp1\_L2.dgn  
\$\$\$\$USERNAME\$\$\$\$