


8/23/99



PROJ. REFERENCE NO. W-5313 SHEET NO. X-131

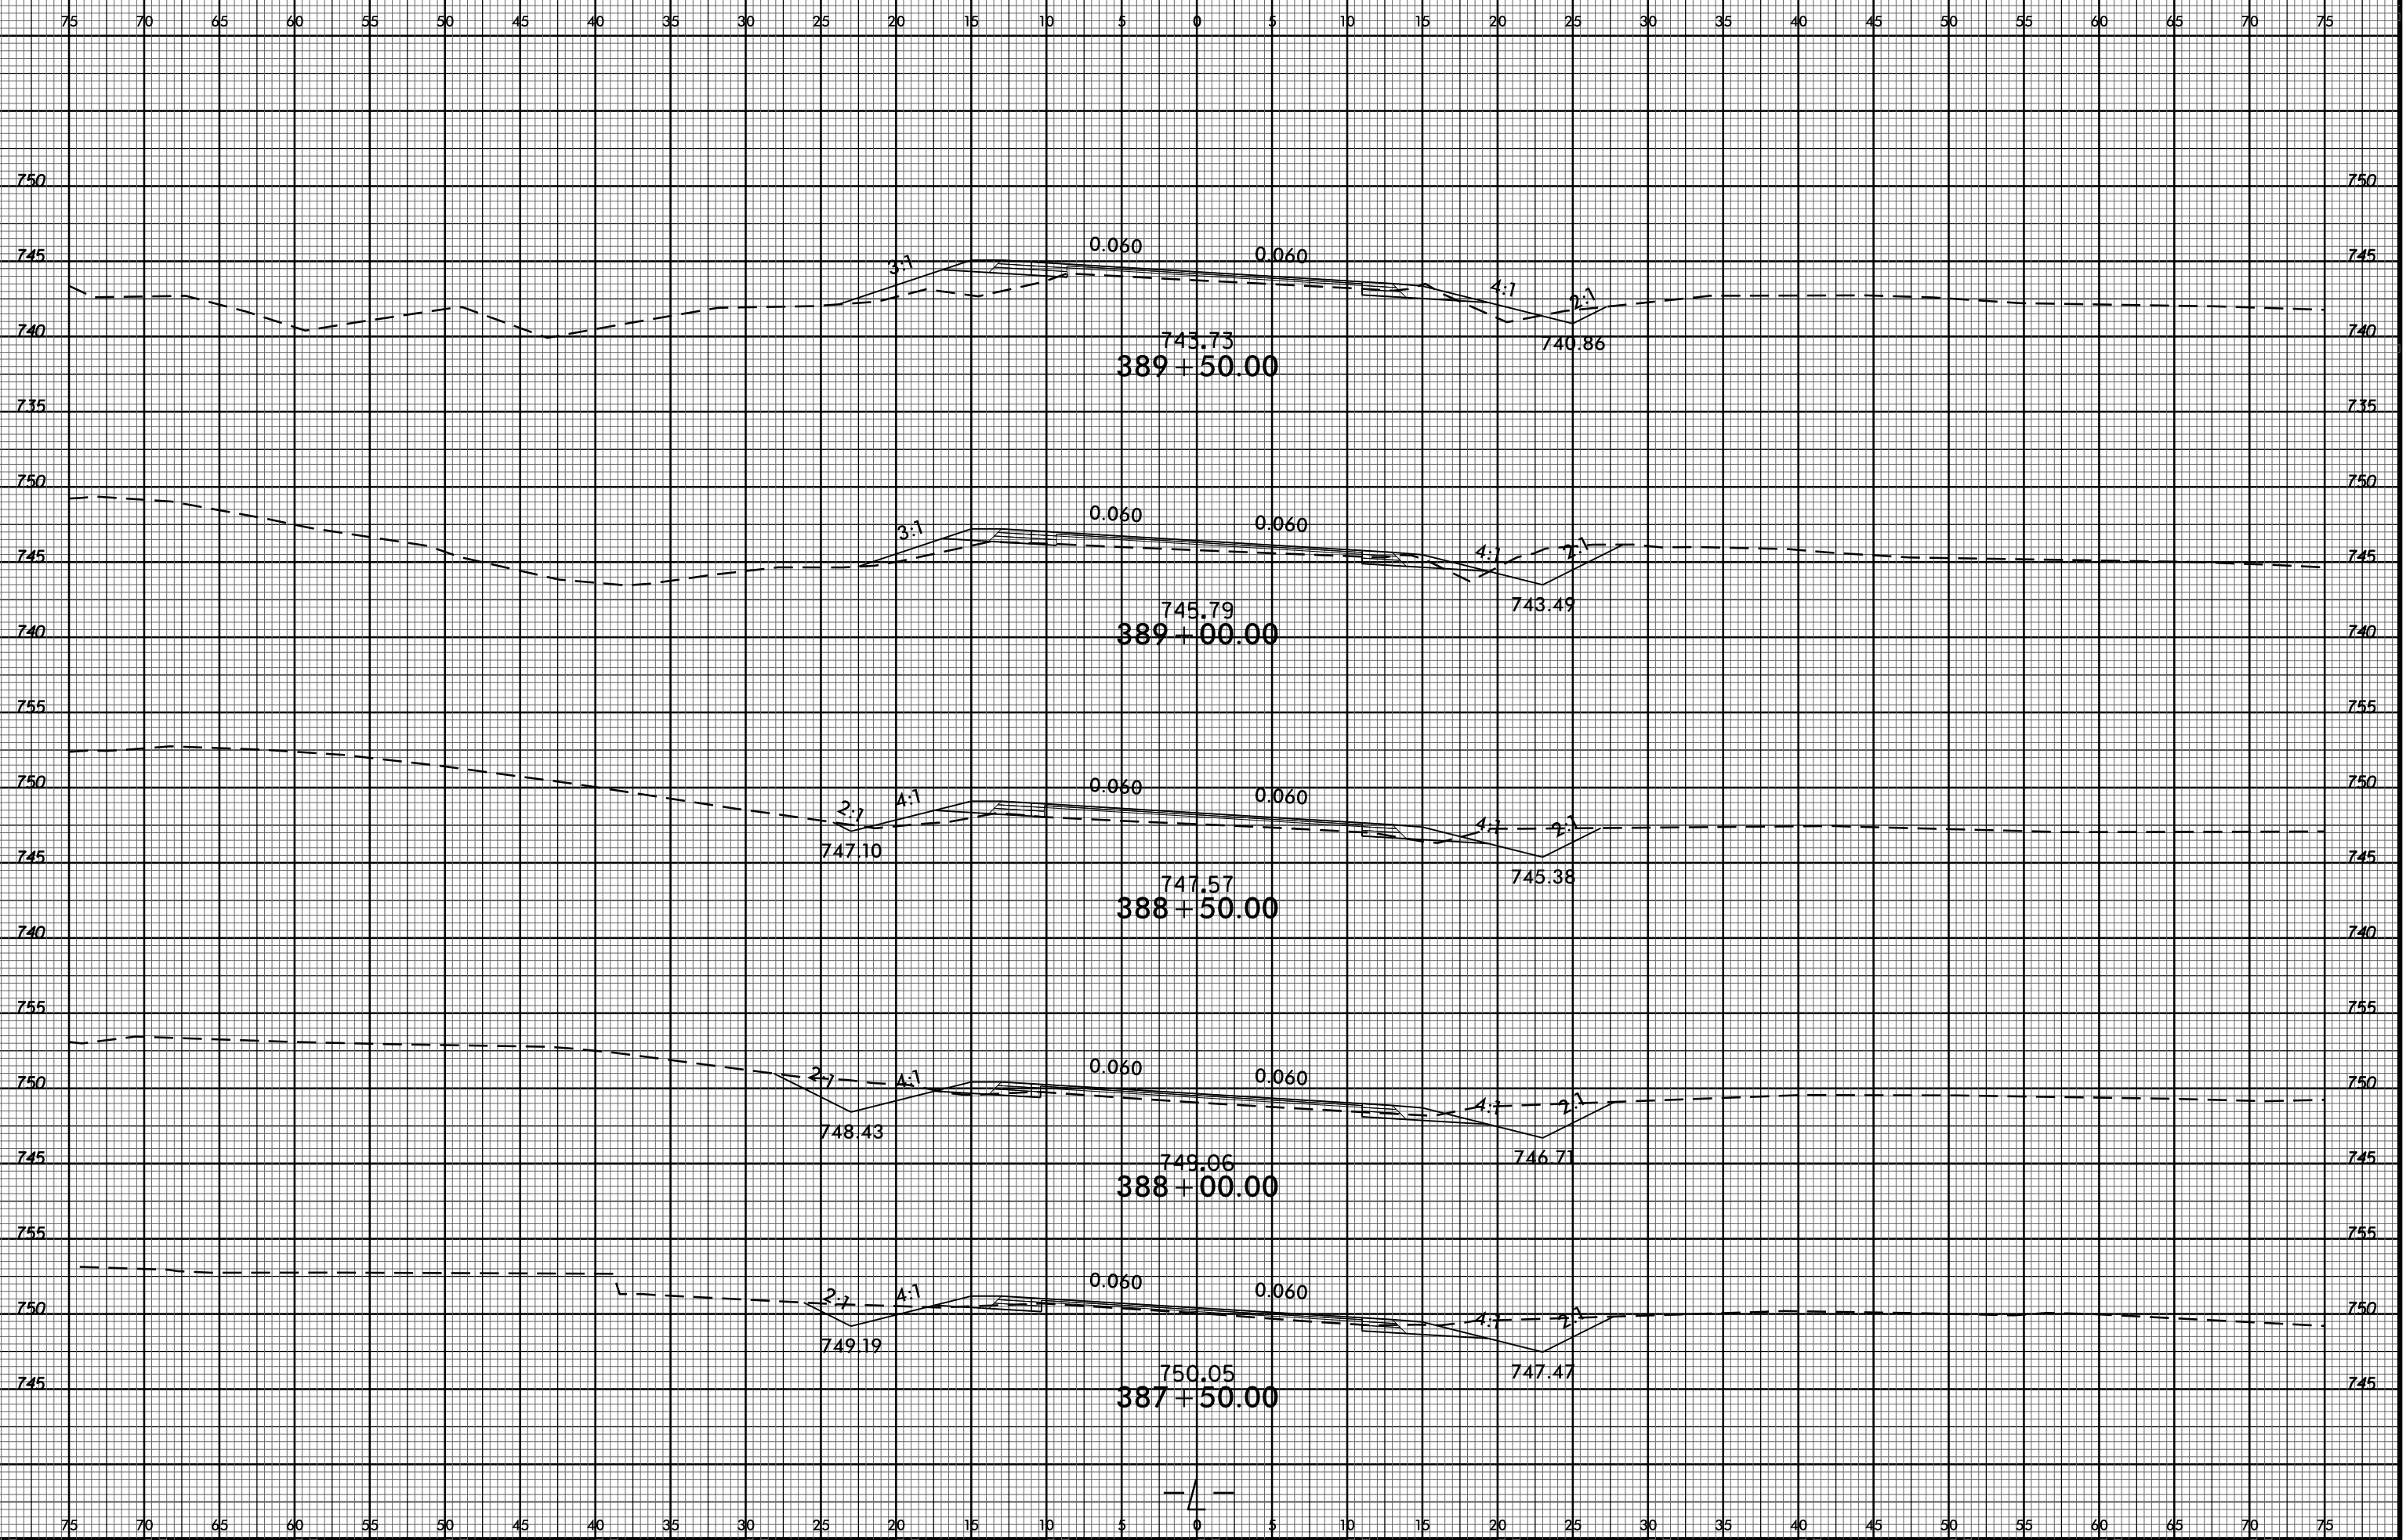

30-MAR-2017 17:21
R:\Roadwork\Current\Modelling\W-5313_Rdy_xp1_L2.dgn
\$\$\$\$USERNAME\$\$\$\$