



8/23/99

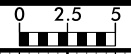

PROJ. REFERENCE NO. W-5313

SHEET NO. X-136

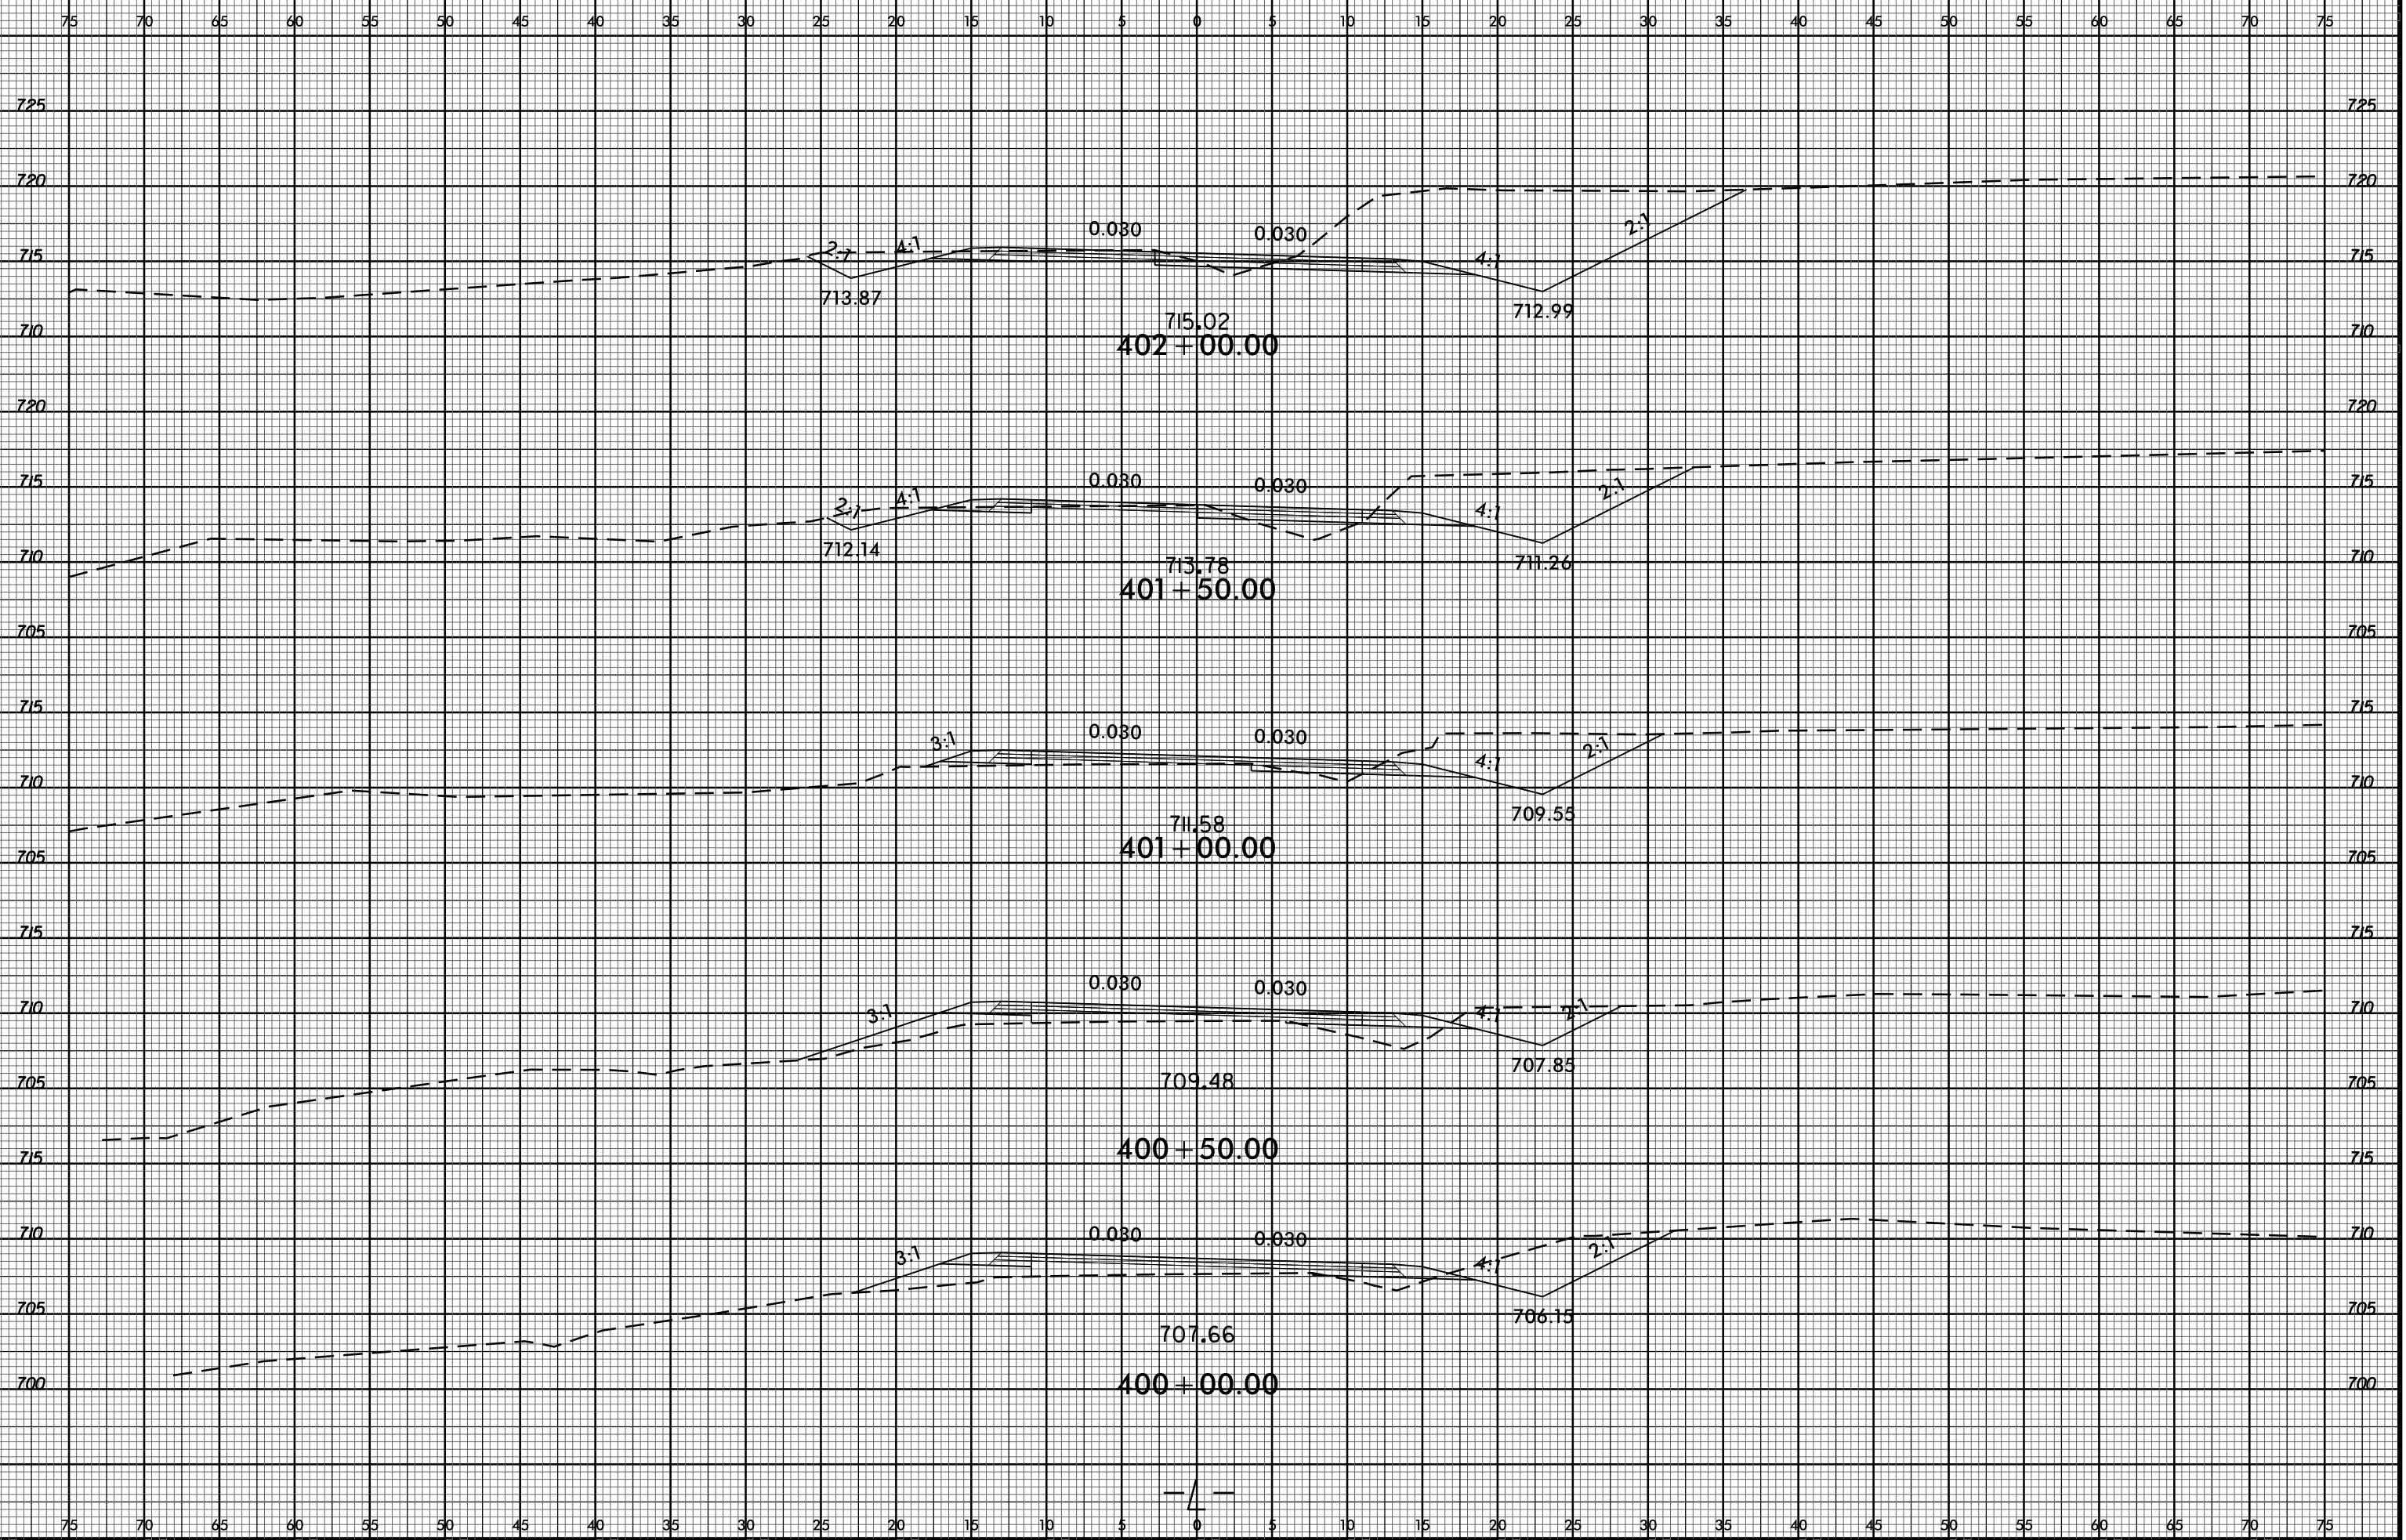

30-MAR-2017 17:21
R:\Roadway\CurriculorModeling\W-5313_Rdy_xp_L2.dgn
\$\$\$\$USERNAME\$\$\$\$