


8/23/99

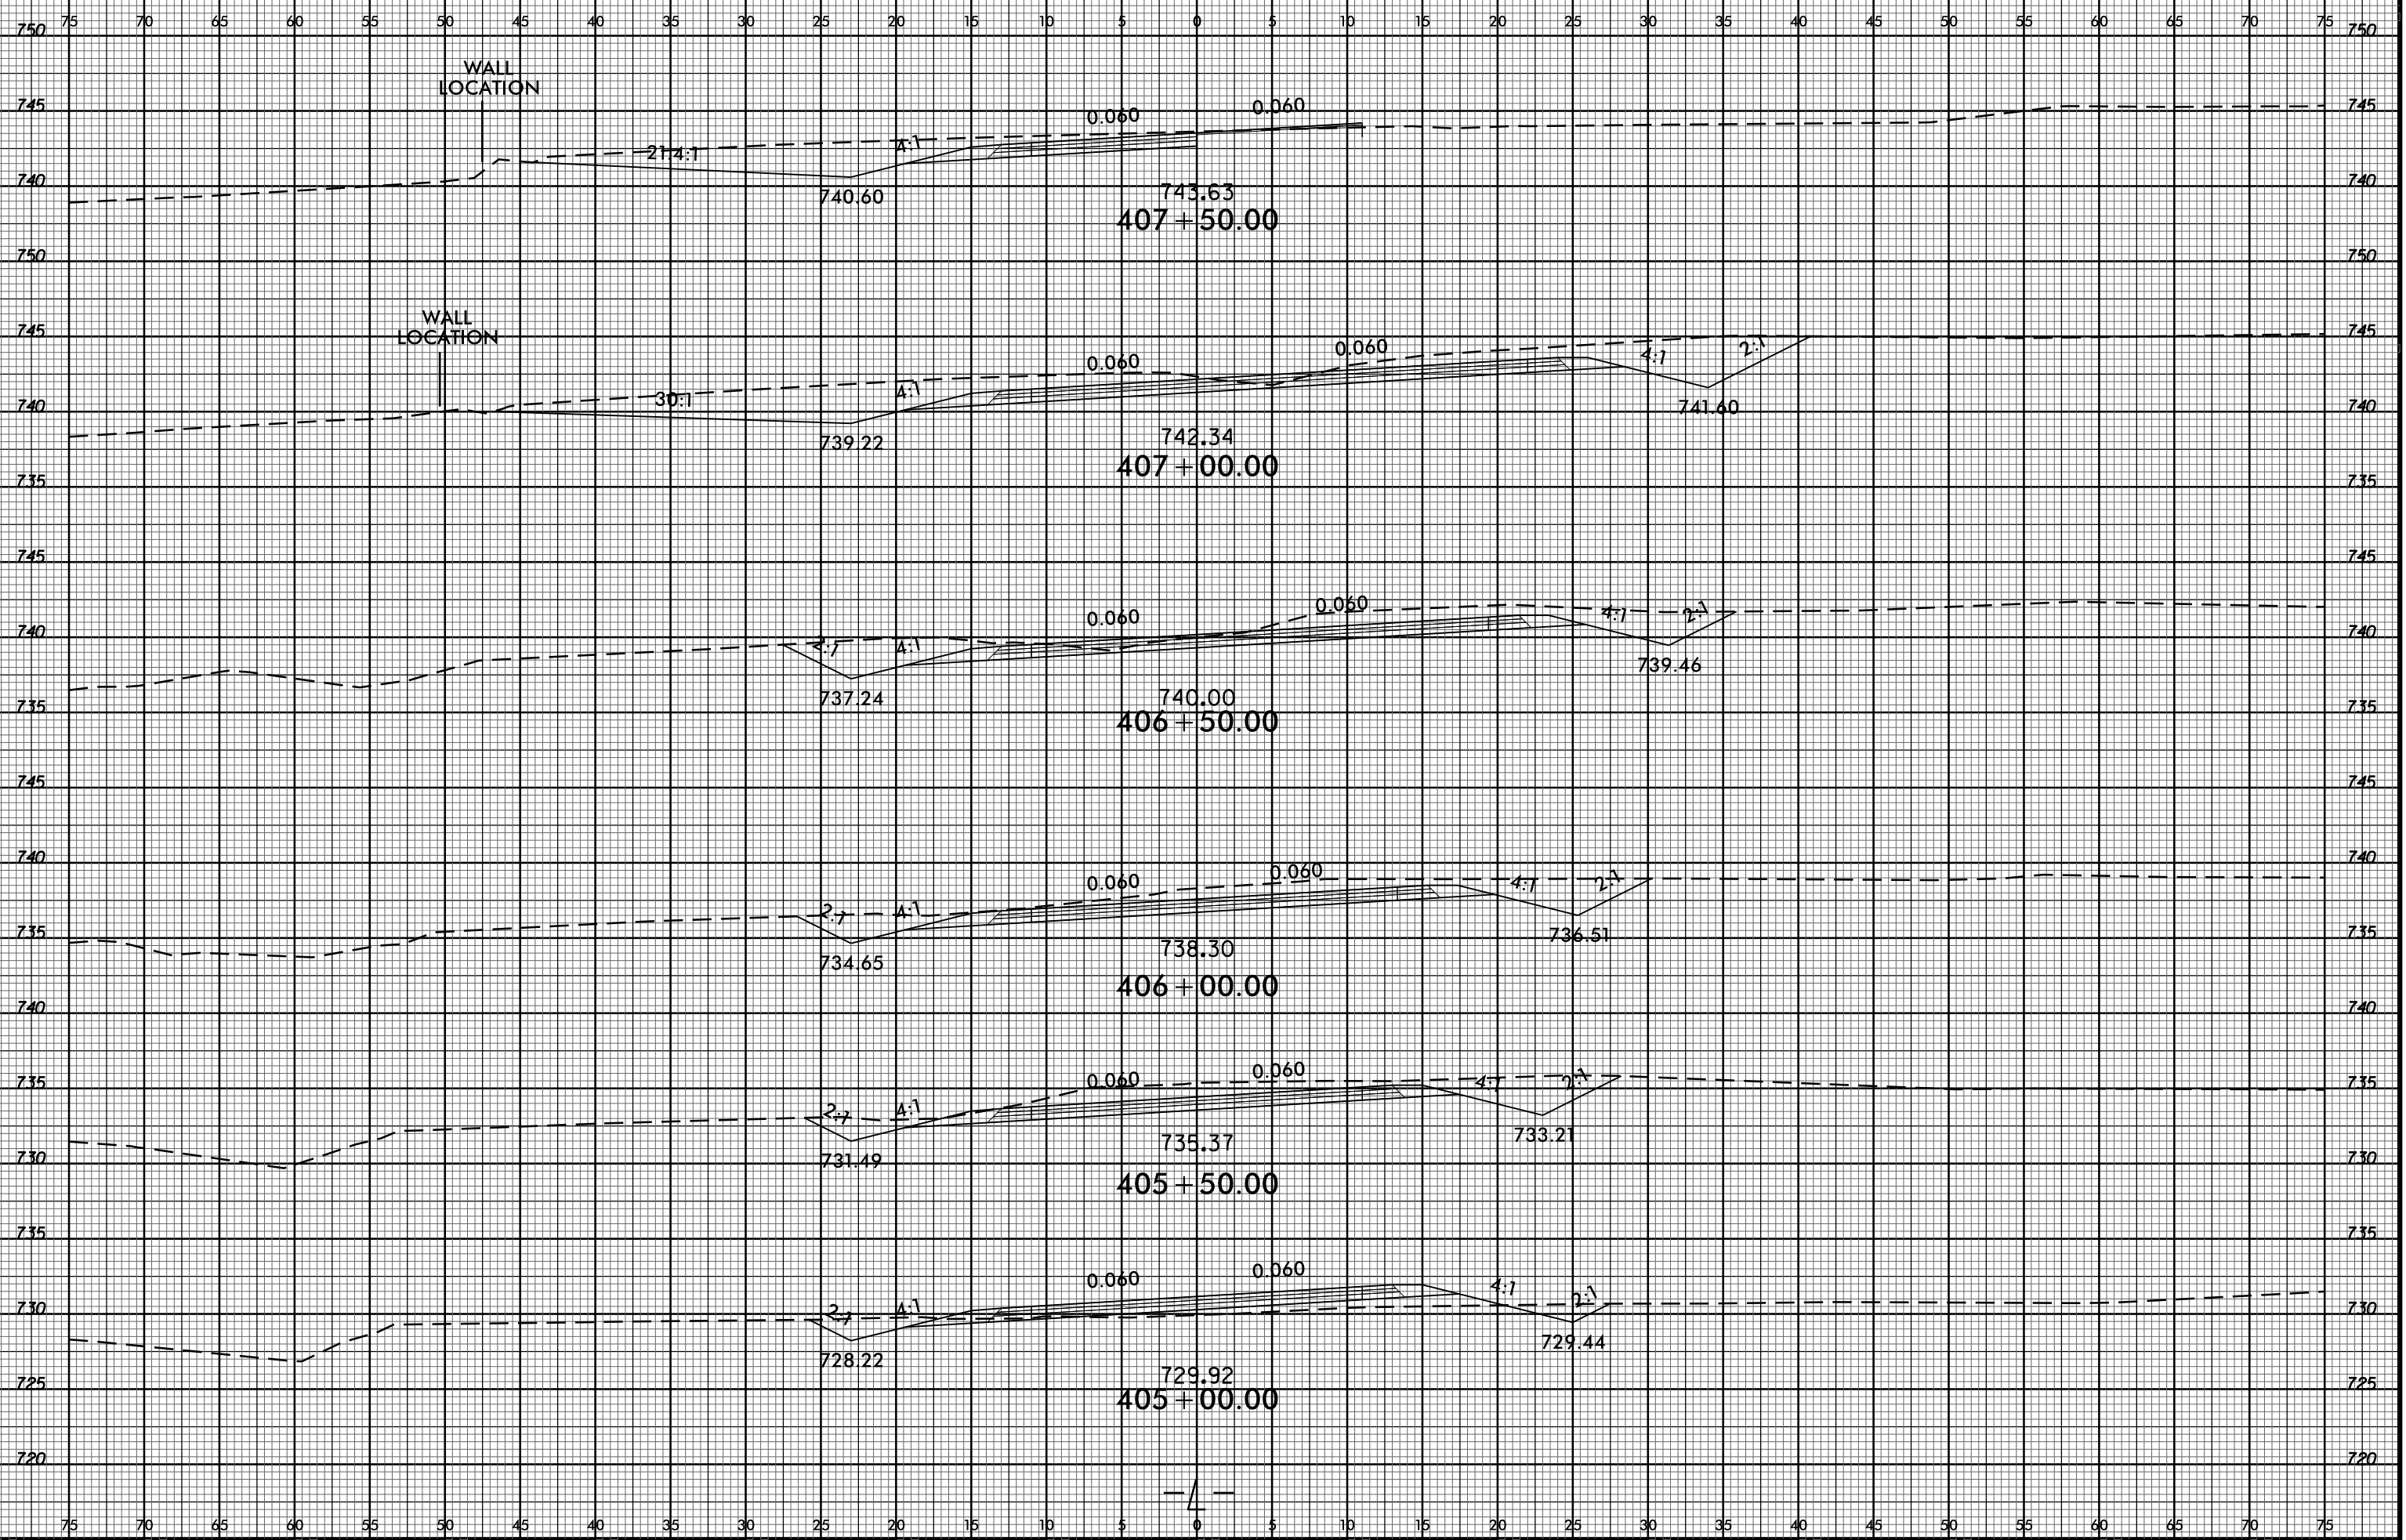

PROJ. REFERENCE NO. W-5313 SHEET NO. X-138



30-MAR-2017 17:21
R:\Roadway\CurbsideModeling\W-5313_Rdy_xp_L2.dgn
\$\$\$\$USERNAME\$\$\$\$