



8/23/99

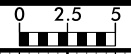

PROJ. REFERENCE NO.
W-5313

SHEET NO.
X-146

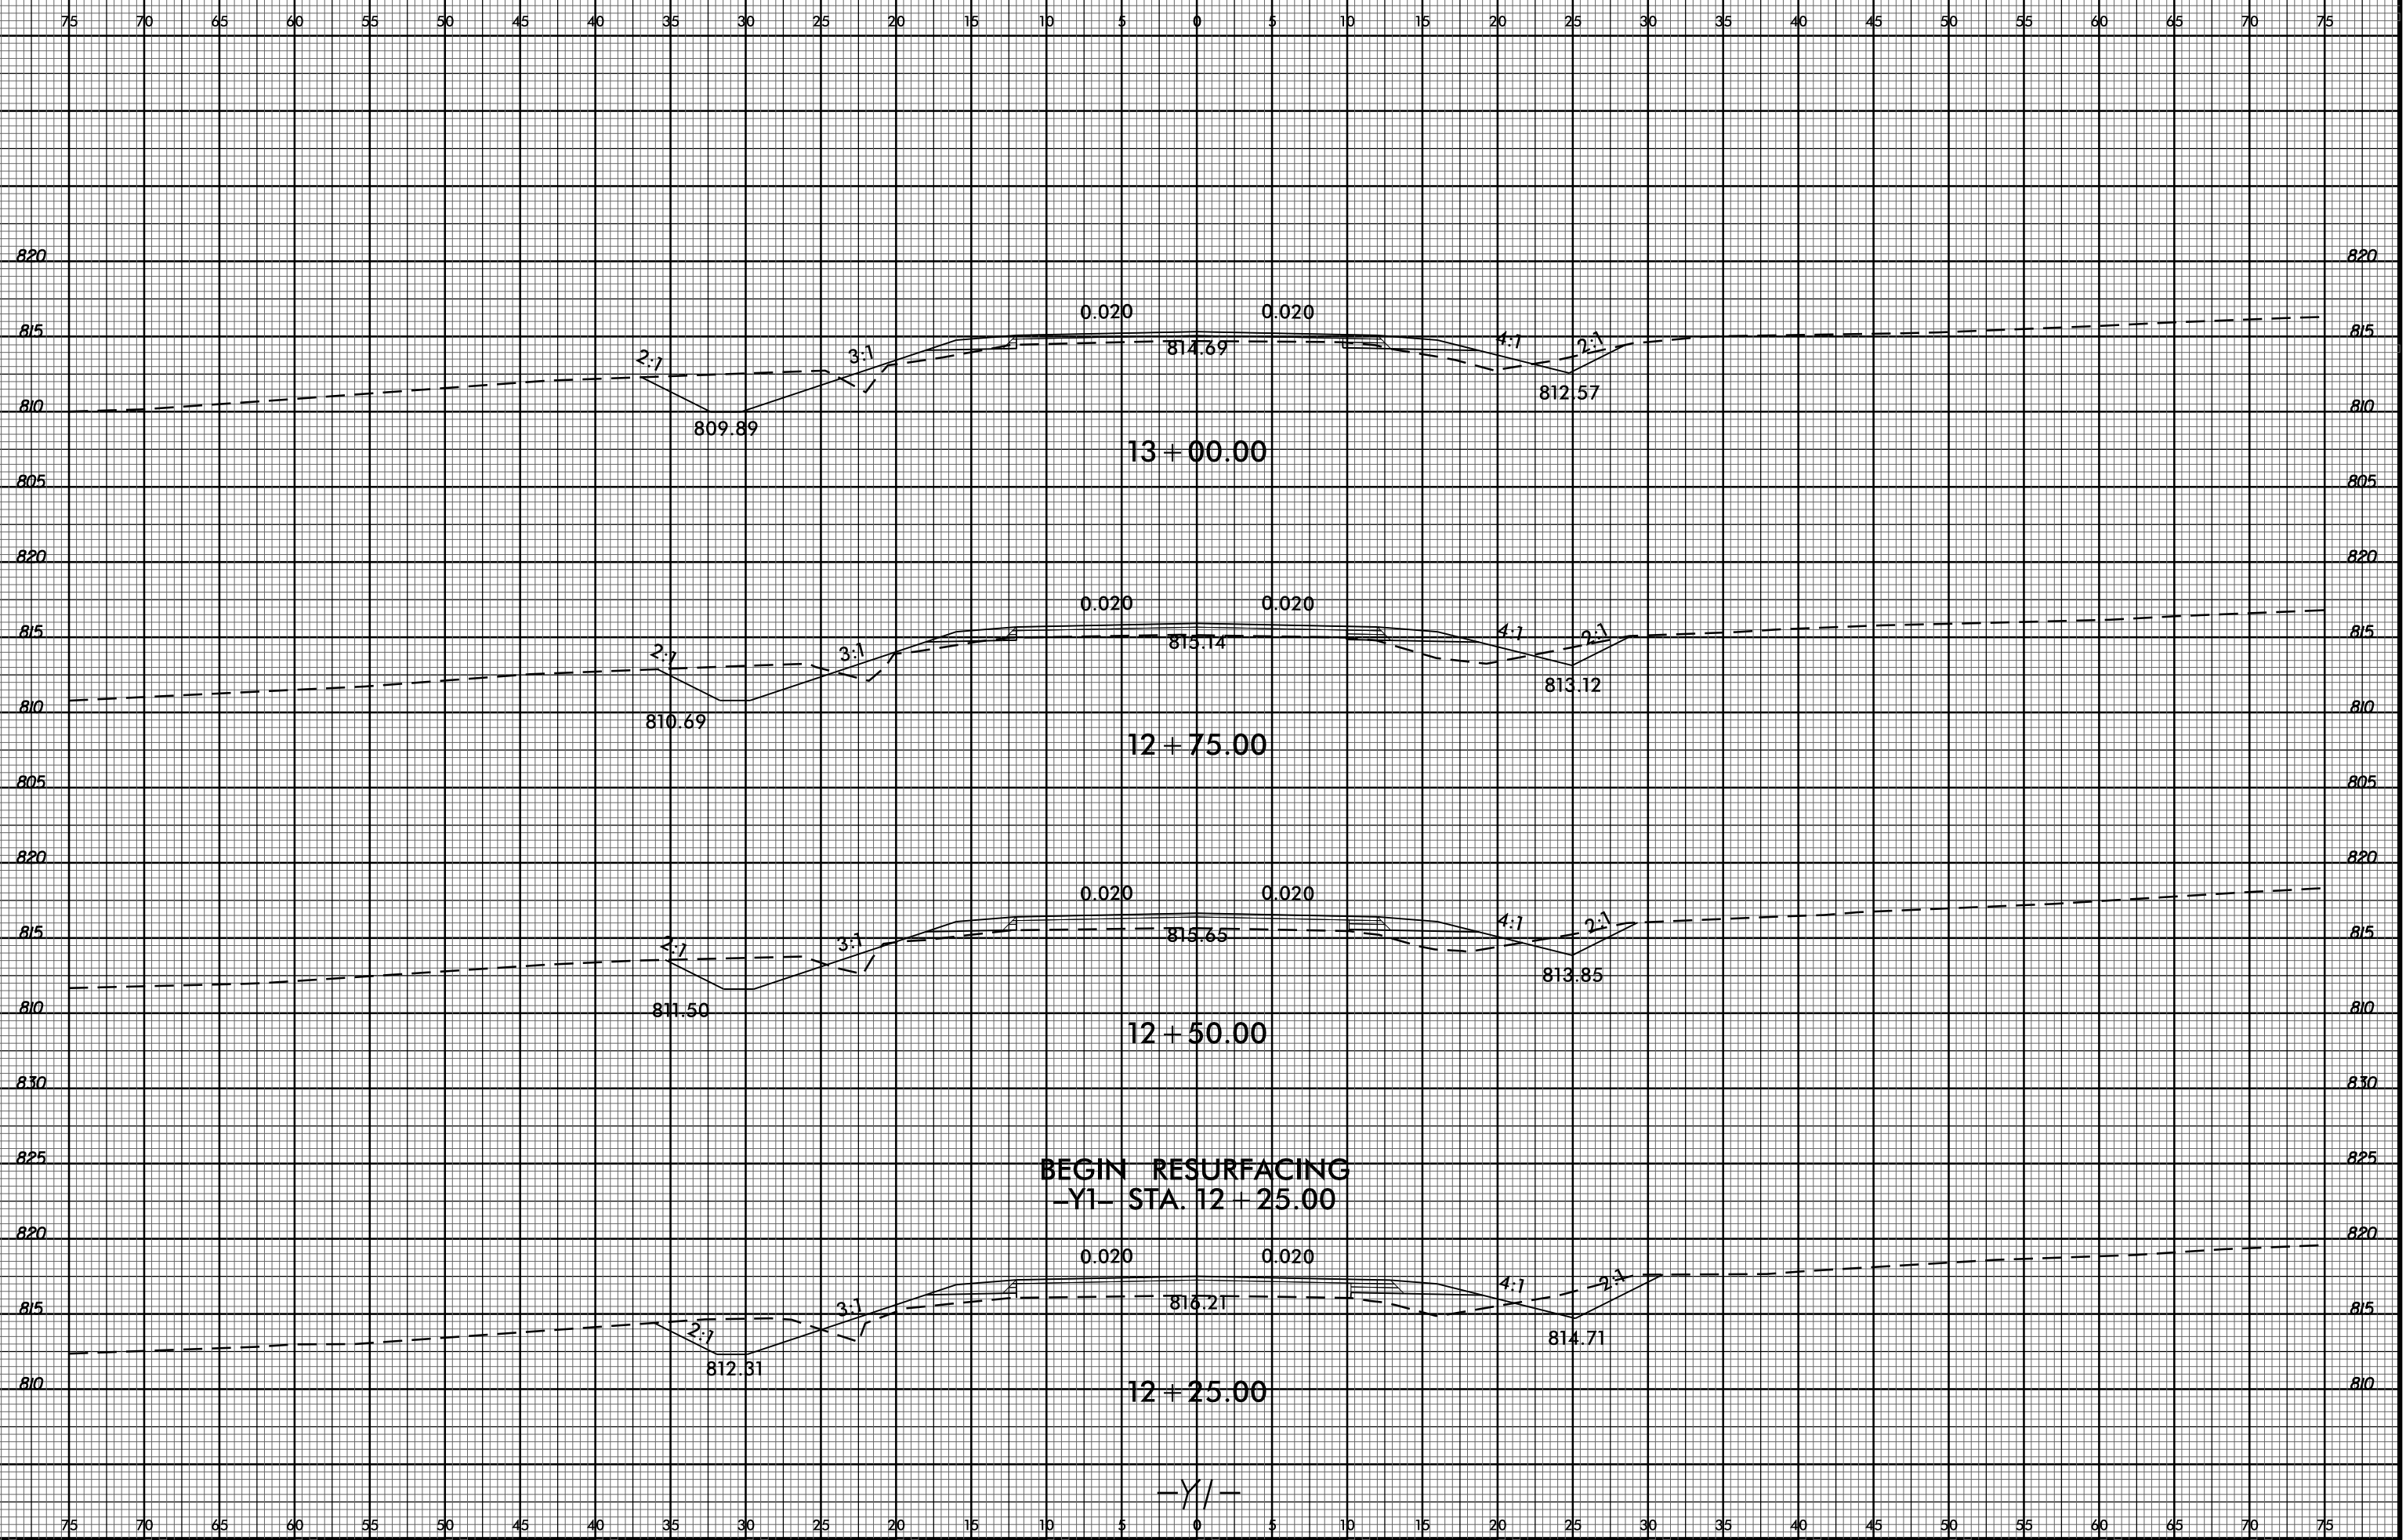

BEGIN RESURFACING
-Y1- STA. 12 + 25.00

-Y1-

30-MAR-2017 17:22
R:\Roadwork\Curves\RoadModeling\W-5313_Rdy_xp_1.dgn
\$\$\$\$USERNAME\$\$\$\$