



8/23/99

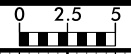

PROJ. REFERENCE NO.  
W-5313

SHEET NO.  
X-151

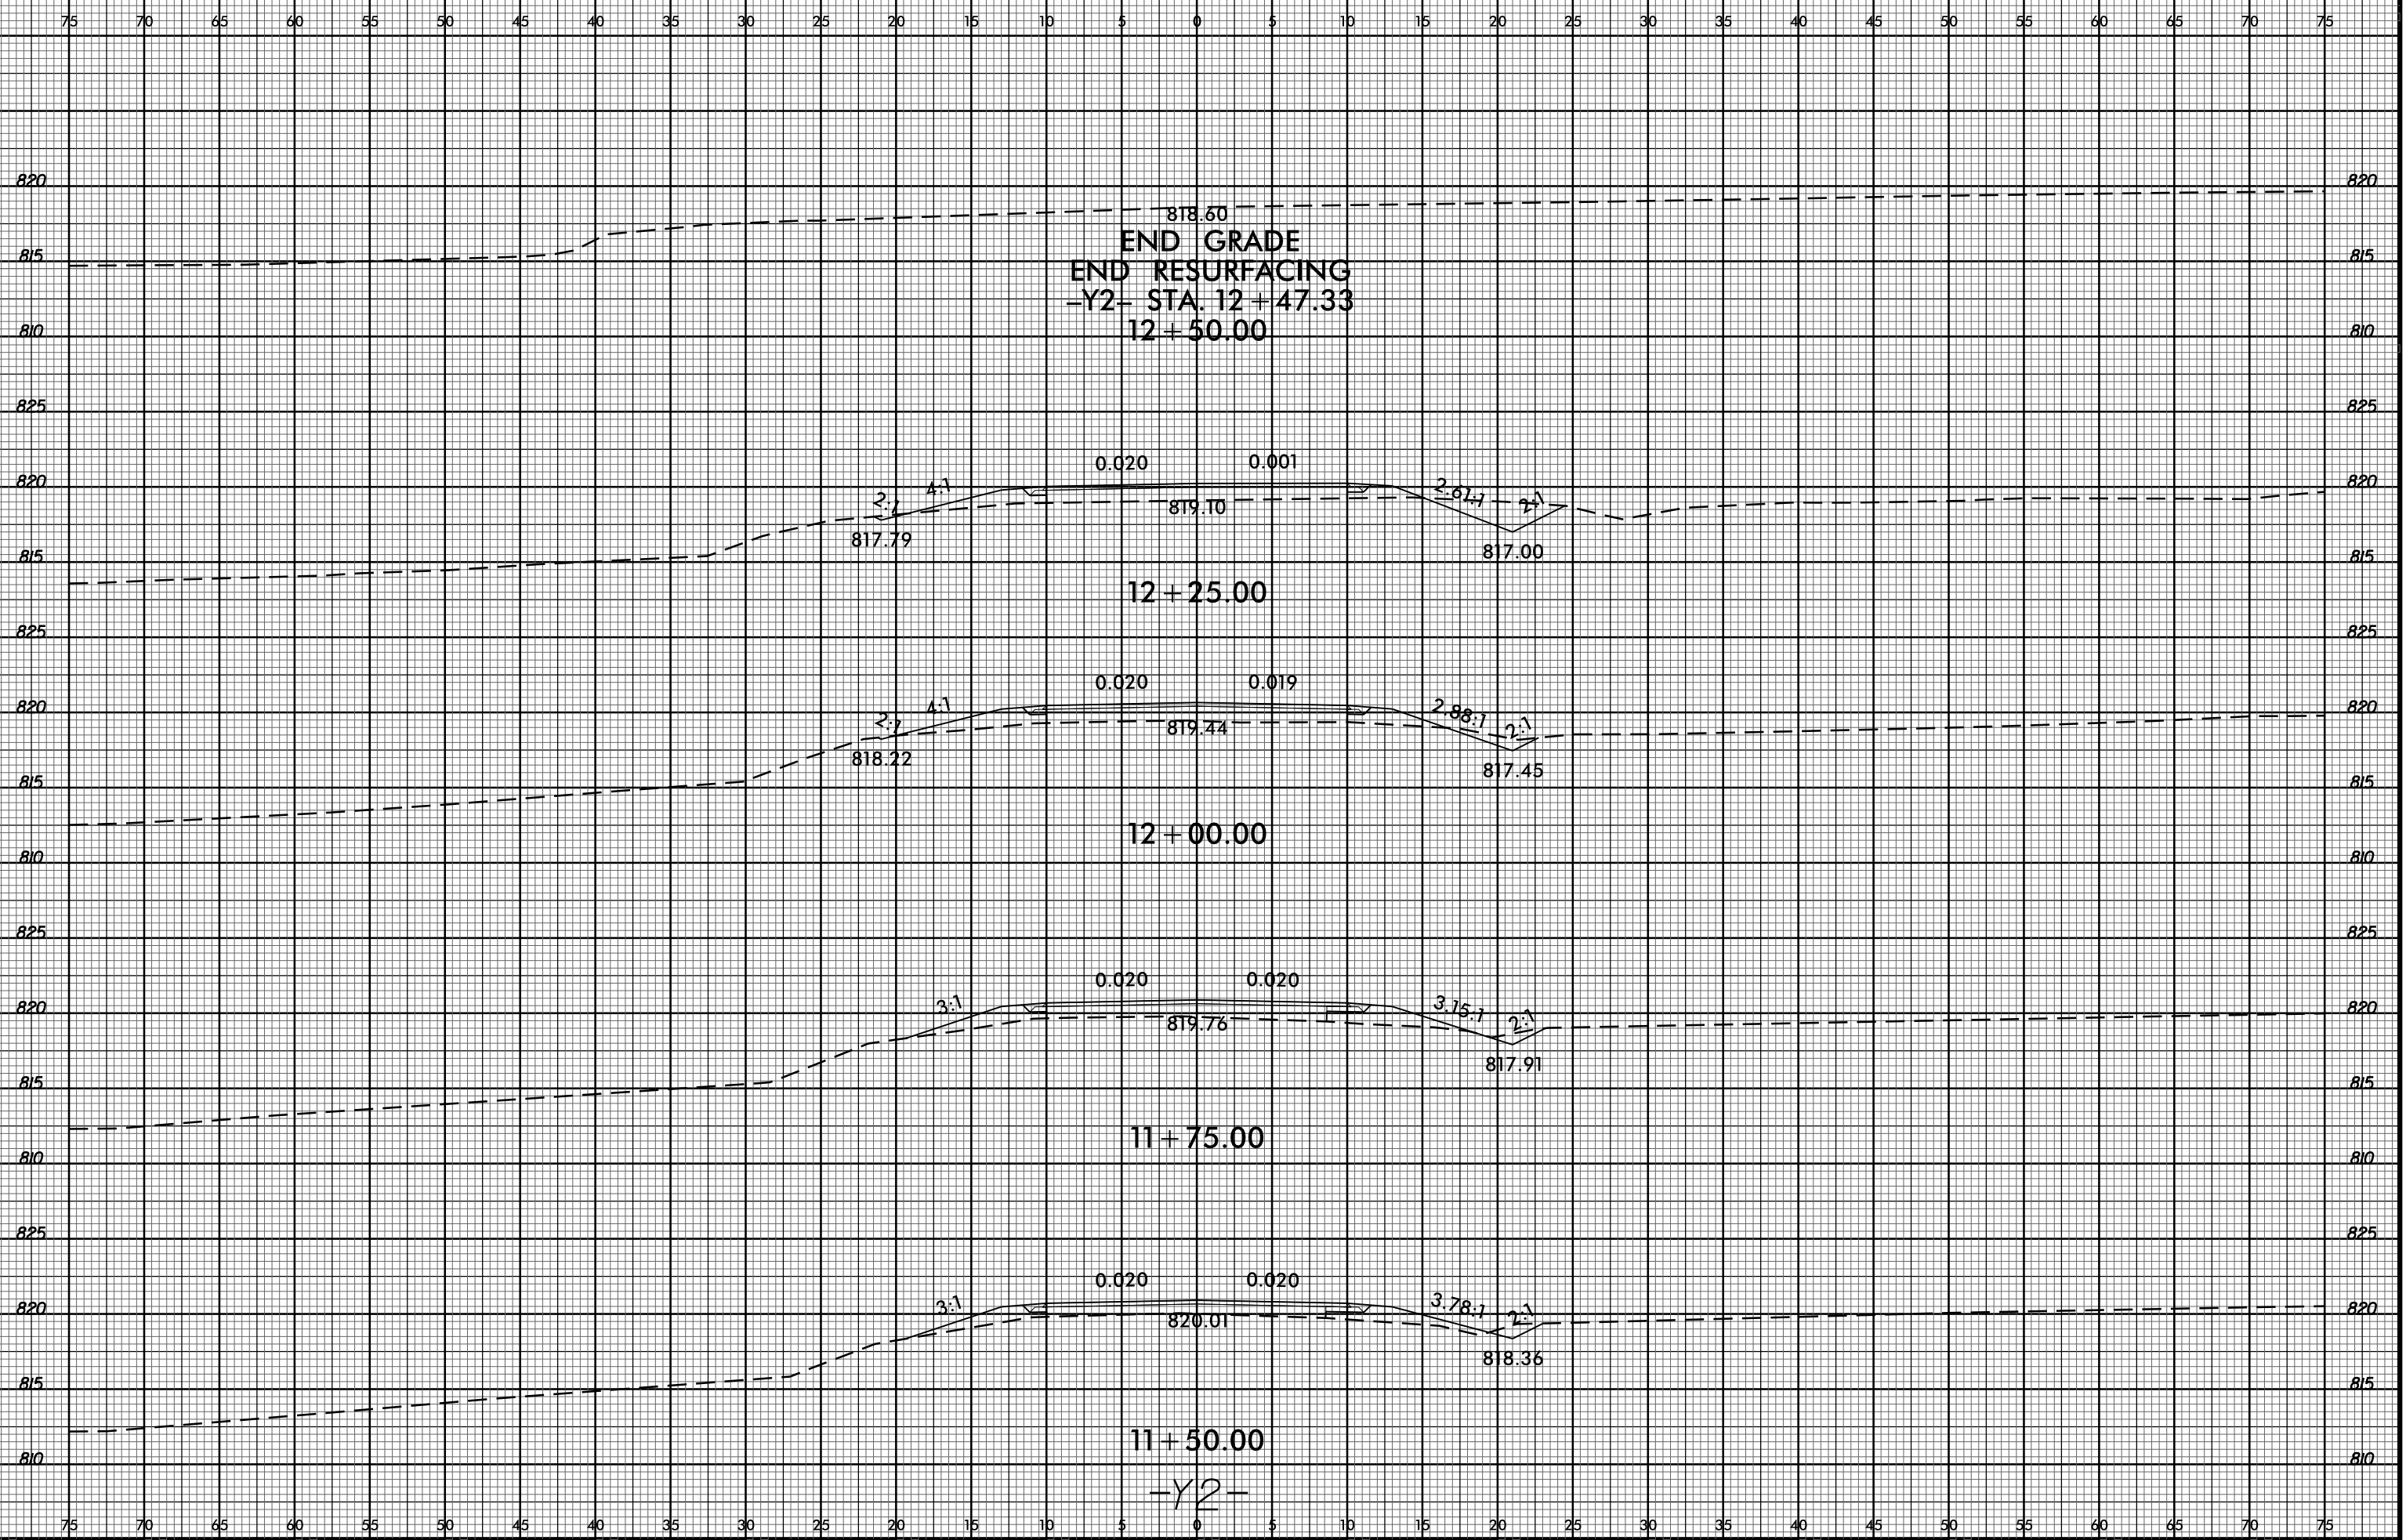

818.60  
**END GRADE**  
**END RESURFACING**  
 -Y2- STA. 12+47.33  
 12+50.00

30-MAR-2017 17:22  
 R:\Roadwork\Curves\forModeling\W-5313\_Rdy\_xp\_1\_Y2.dgn  
 \$\$\$USERNAME\$\$\$