



8/23/99

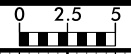

PROJ. REFERENCE NO.
W-5313

SHEET NO.
X-152

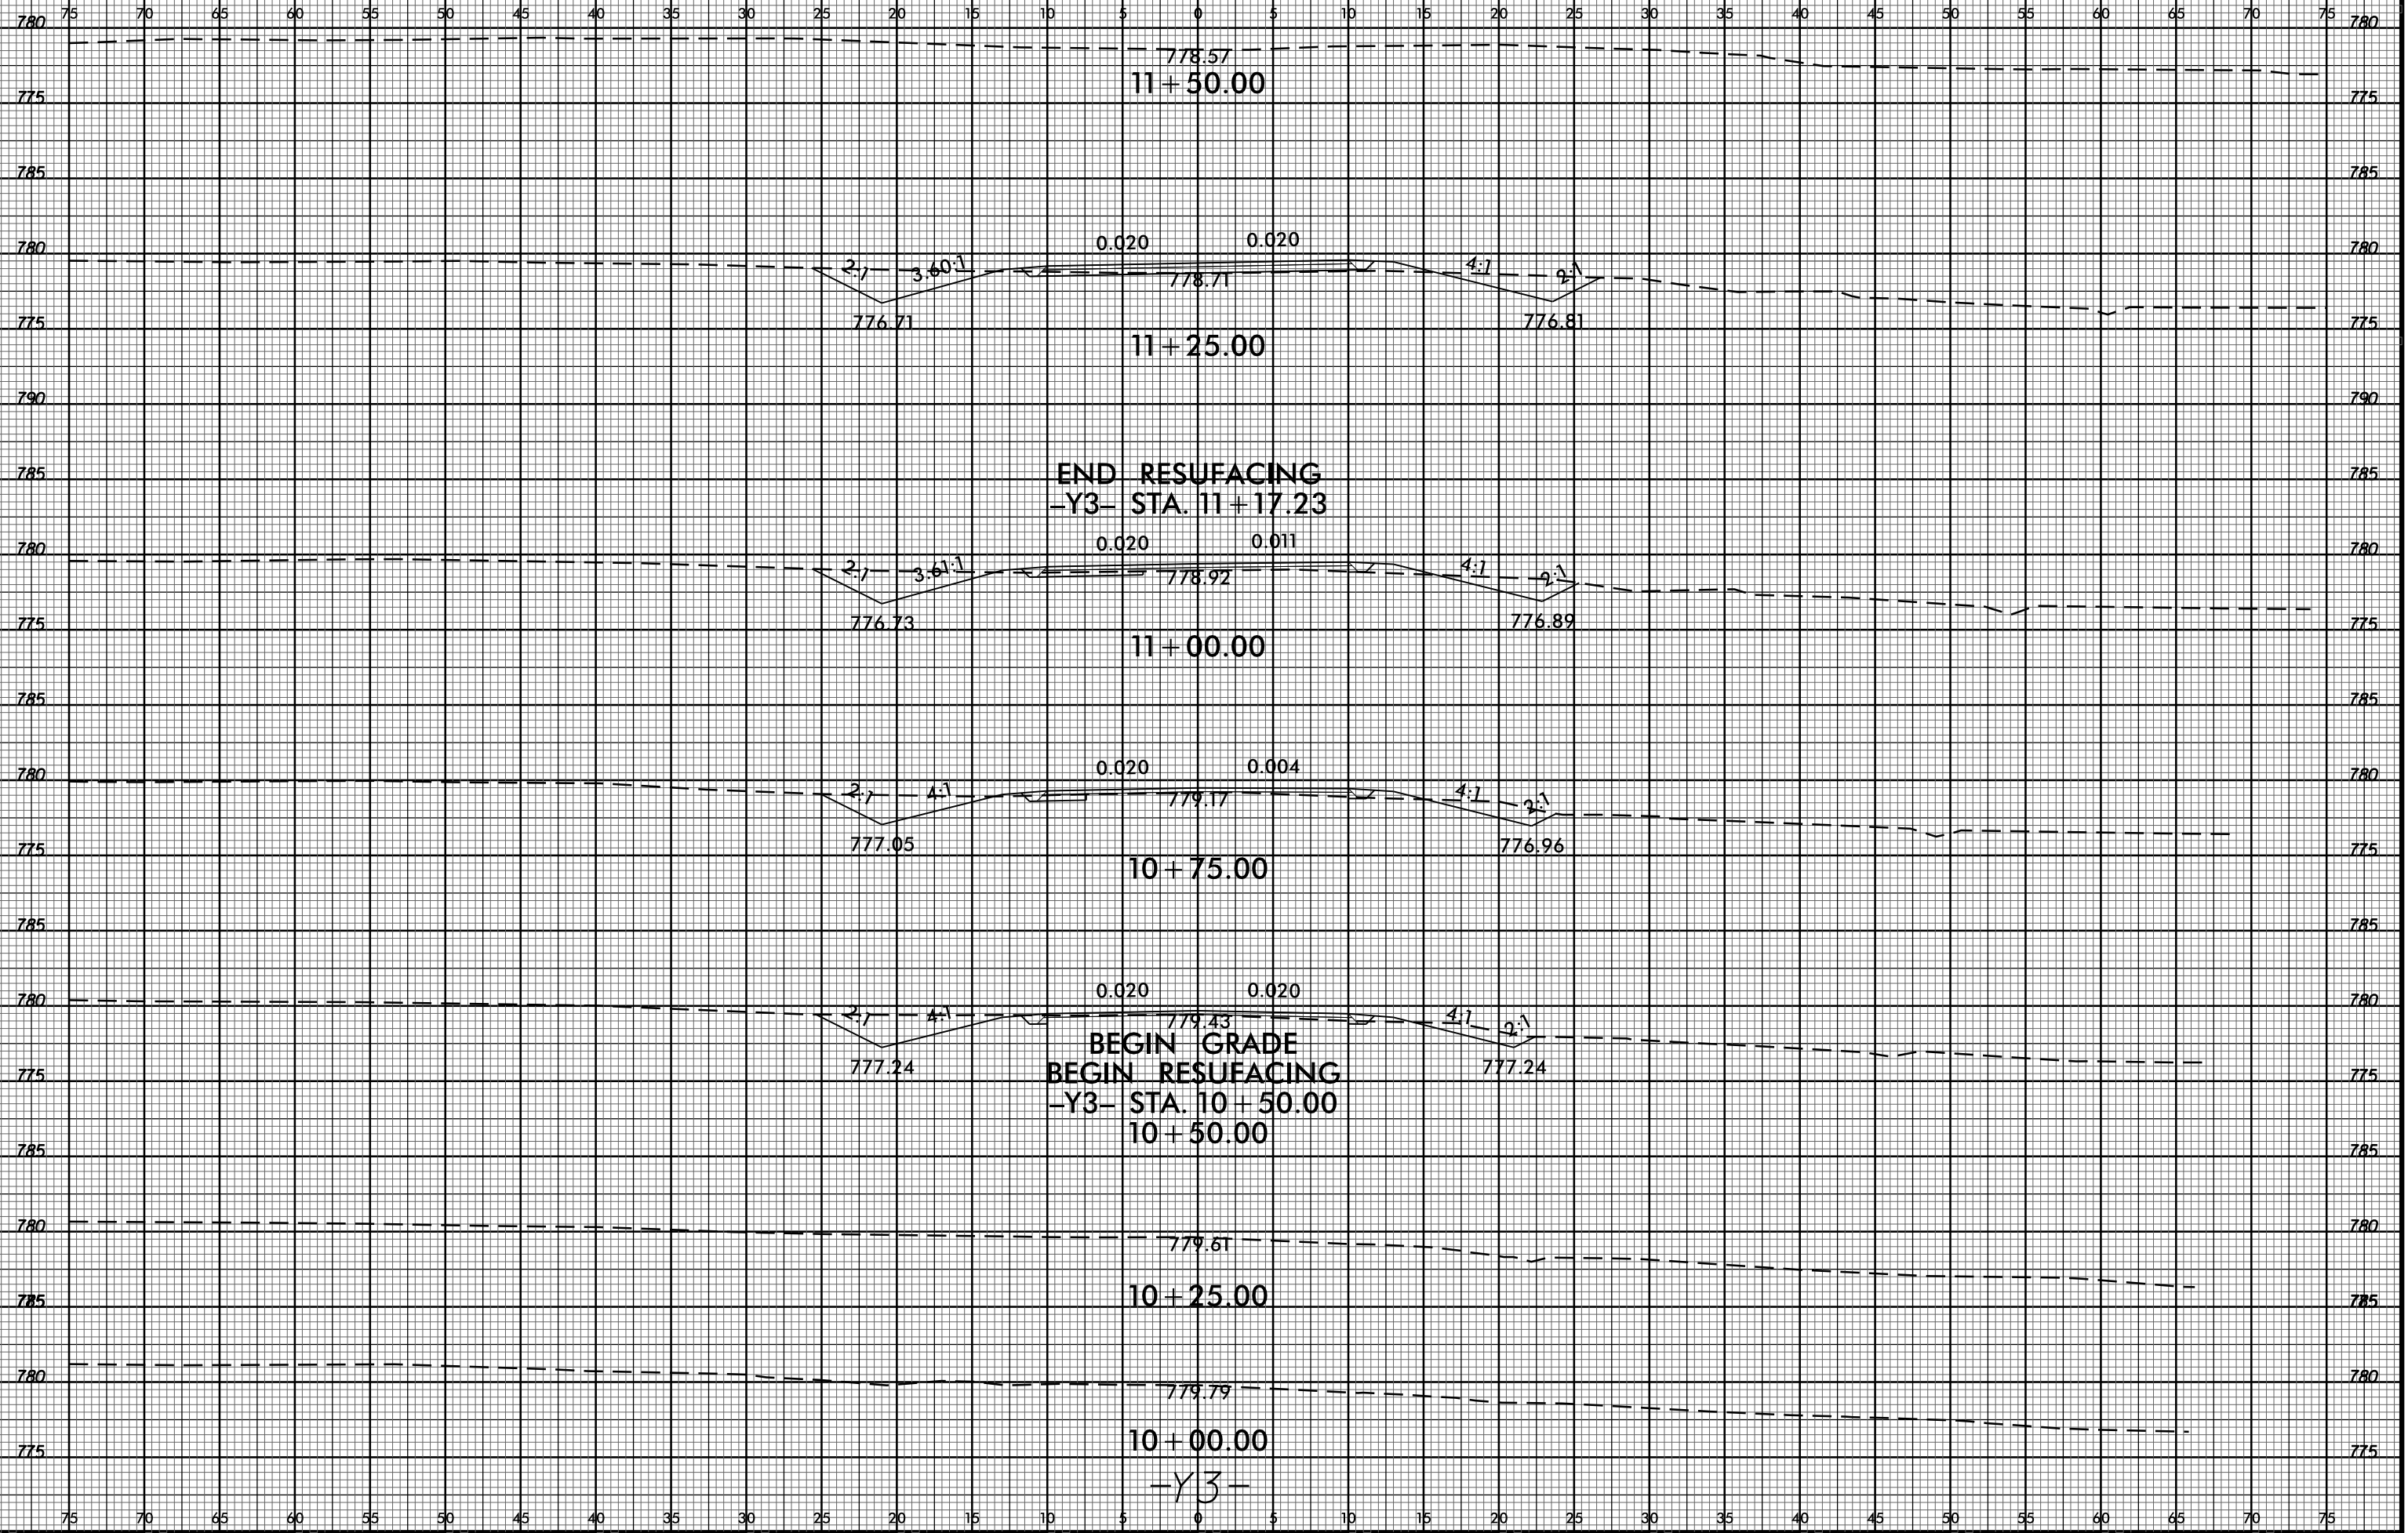

END RESUFACING
-Y3- STA. 11+17.23

BEGIN GRADE
BEGIN RESUFACING
-Y3- STA. 10+50.00
10+50.00

30-MAR-2017 17:22
R:\Roadwork\CurvedModeling\W-5313_Rdy_xp_1_Y3.dgn
\$\$\$\$USERNAME\$\$\$\$