



8/23/99

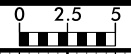

PROJ. REFERENCE NO.  
W-5313

SHEET NO.  
X-156

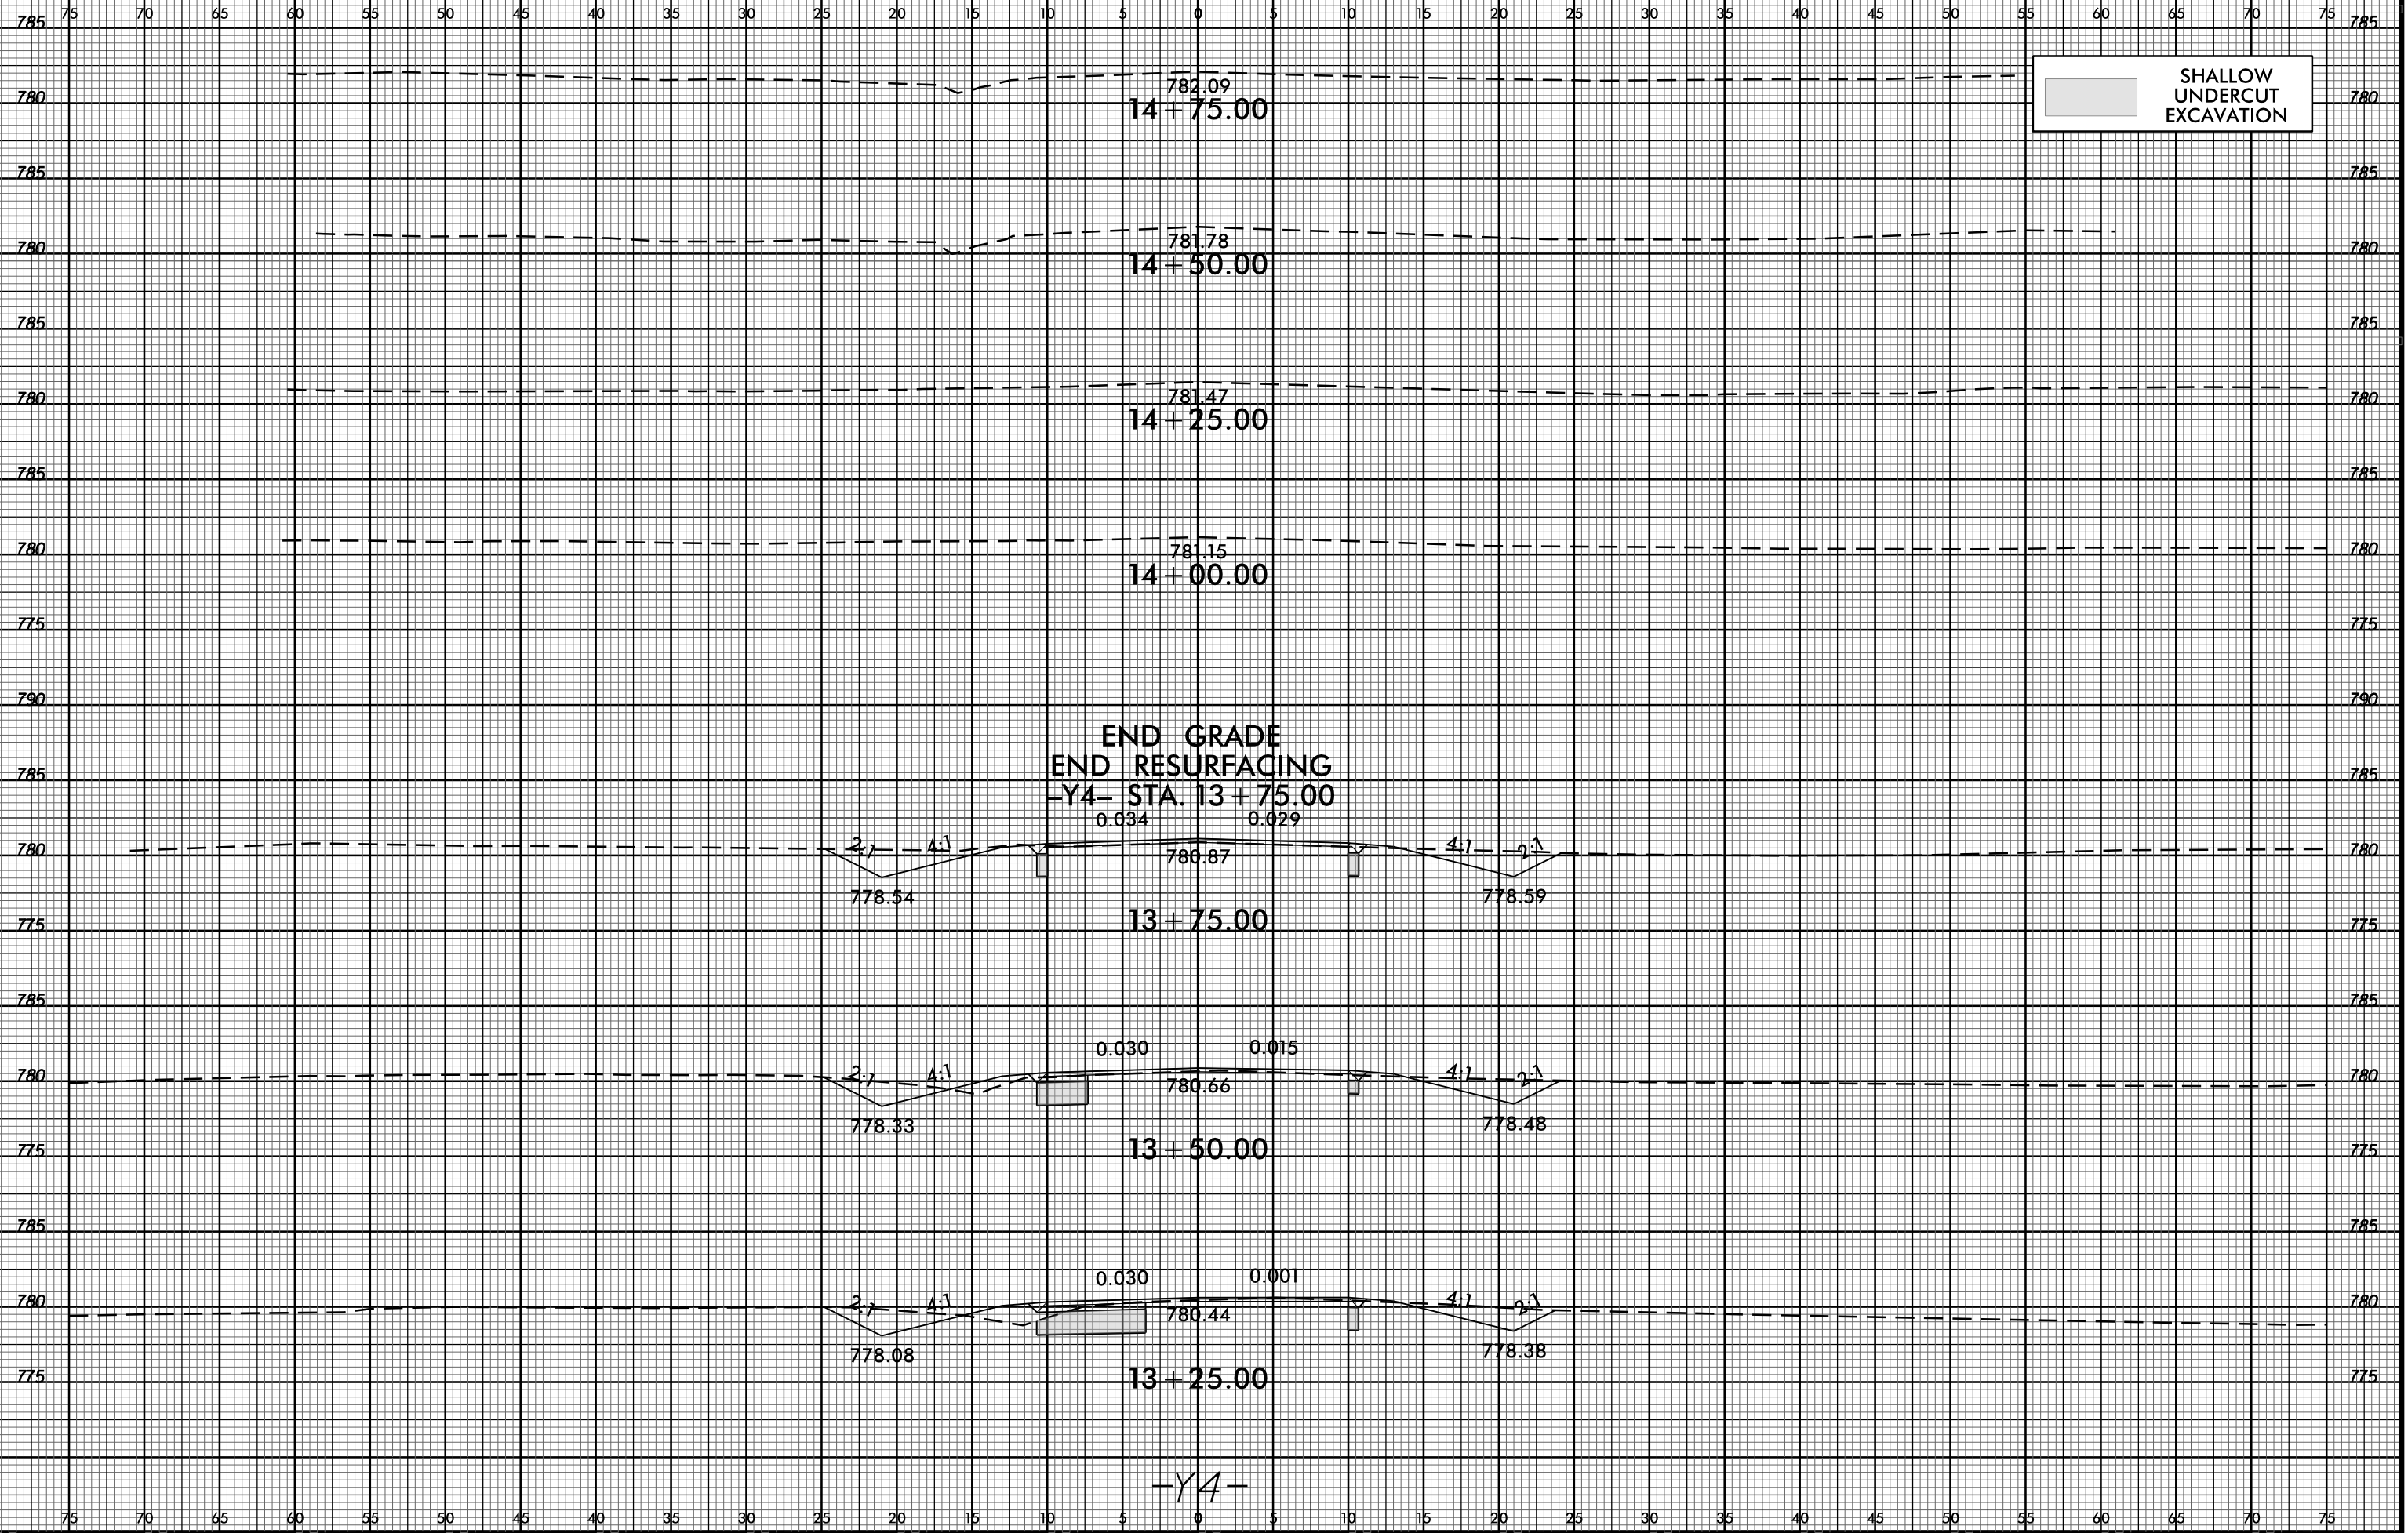

30-MAR-2017 17:22  
R:\Roadwork\Cur\RoadModeling\W-5313\_Rdy\_xp\_1\_Y4.dgn  
\$\$\$\$USERNAME\$\$\$\$