


8/23/99



PROJ. REFERENCE NO.
W-5313

SHEET NO.
X-160

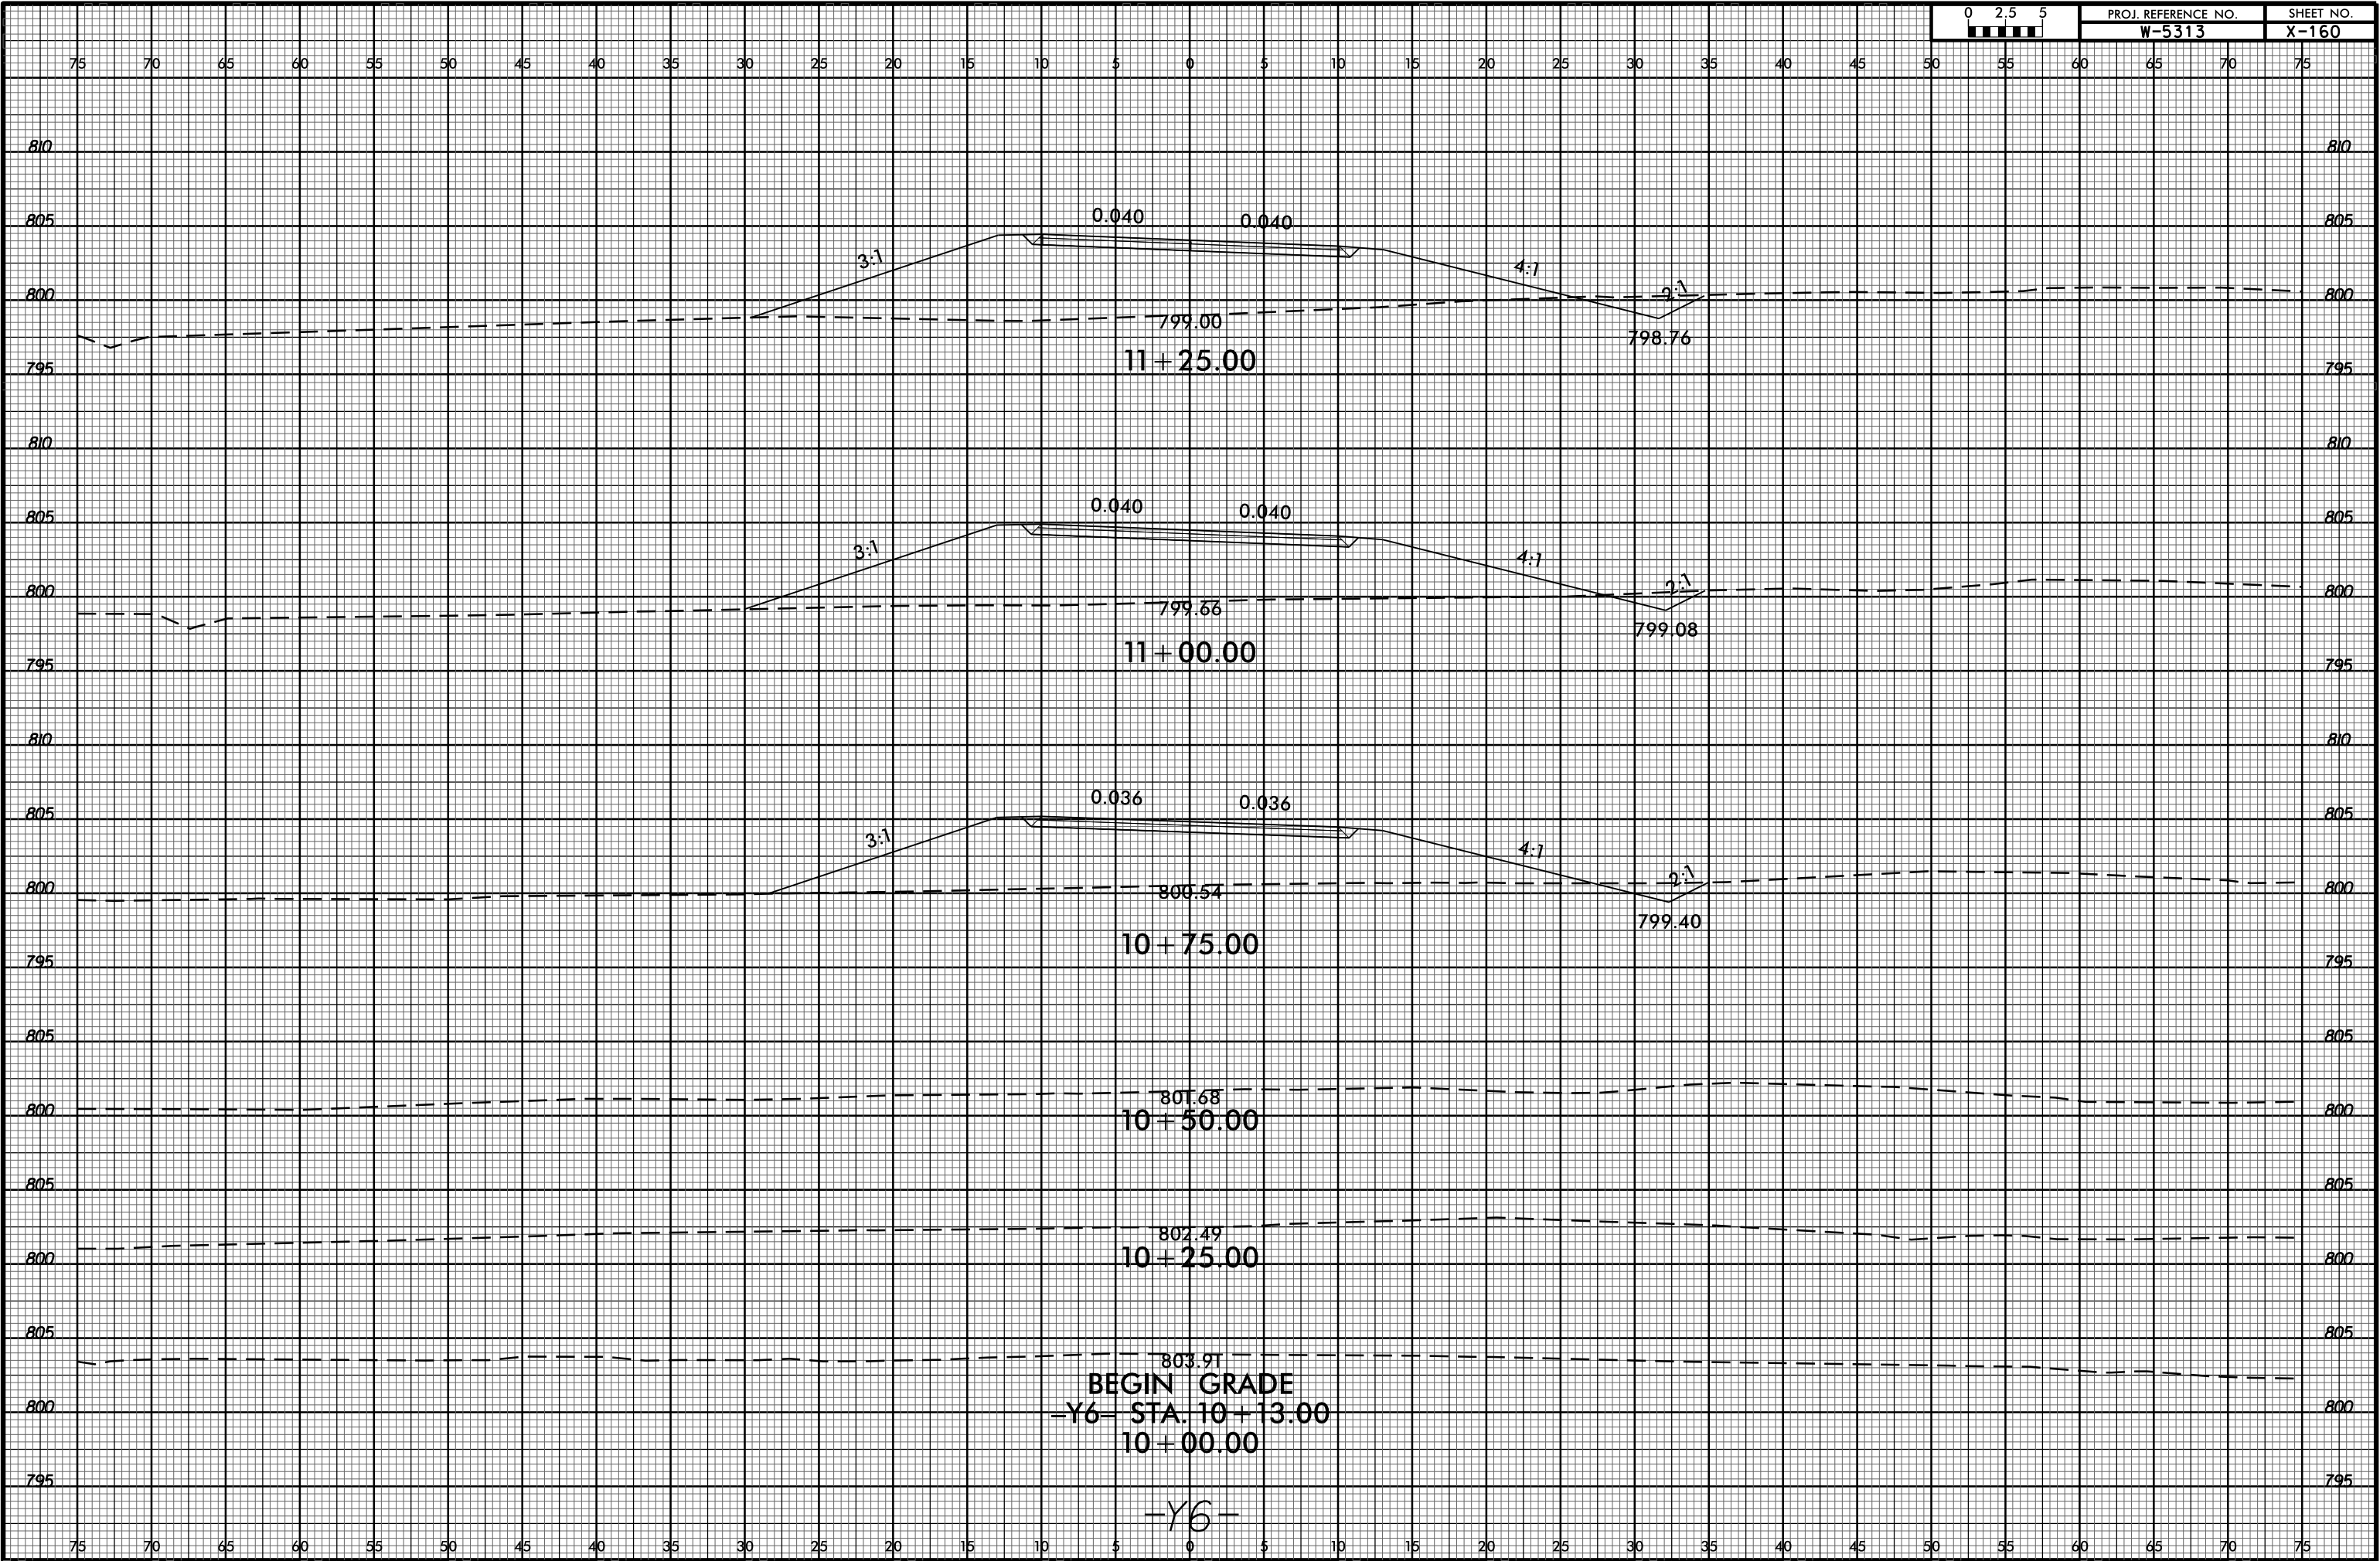

BEGIN GRADE
 -Y6- STA. 10 + 13.00
 10 + 00.00

-Y6-

30-MAR-2017 17:22
 R:\Roadwork\CurvedModeling\W-5313_Rdy_xp1_Y6.dgn
 \$\$\$USERNAME\$\$\$