



8/23/99

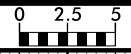

PROJ. REFERENCE NO. W-5313

SHEET NO. X-161

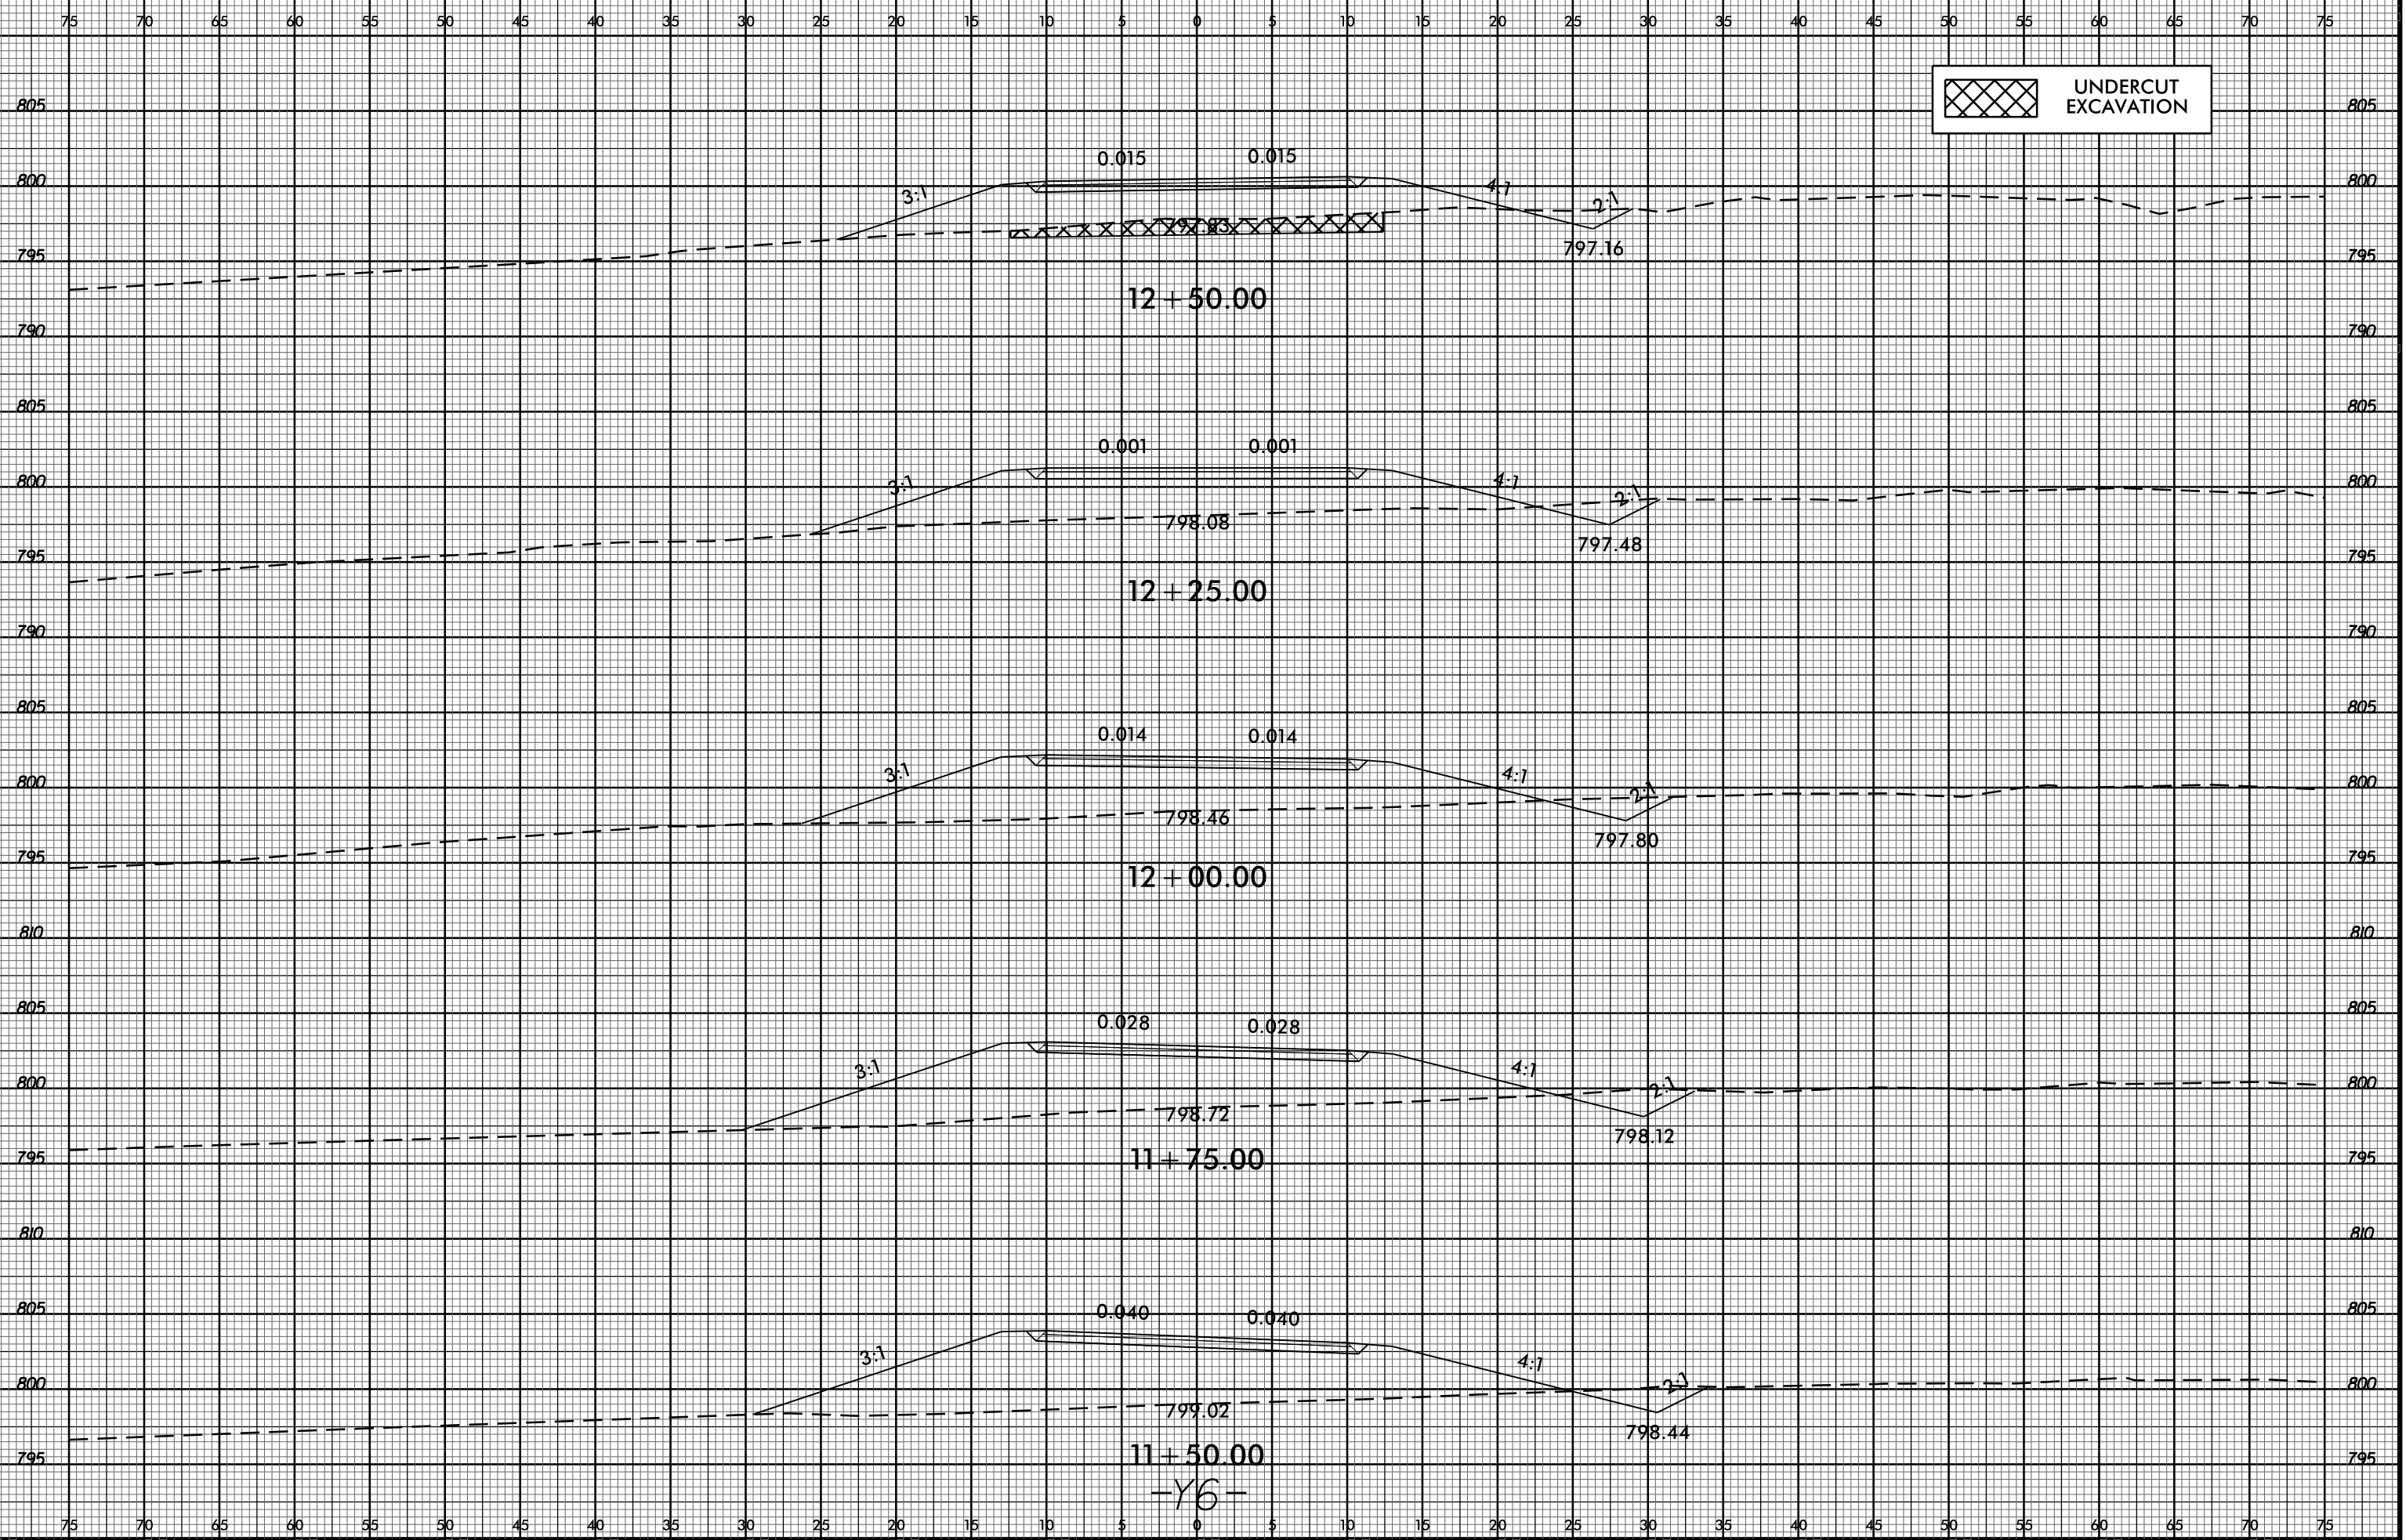

30-MAR-2017 17:22  
R:\Roadwork\CUR\forModeling\W-5313\_Rdy\_xp\_1\_Y6.dgn  
\$\$\$\$USERNAME\$\$\$\$

11+50.00  
-Y6-