
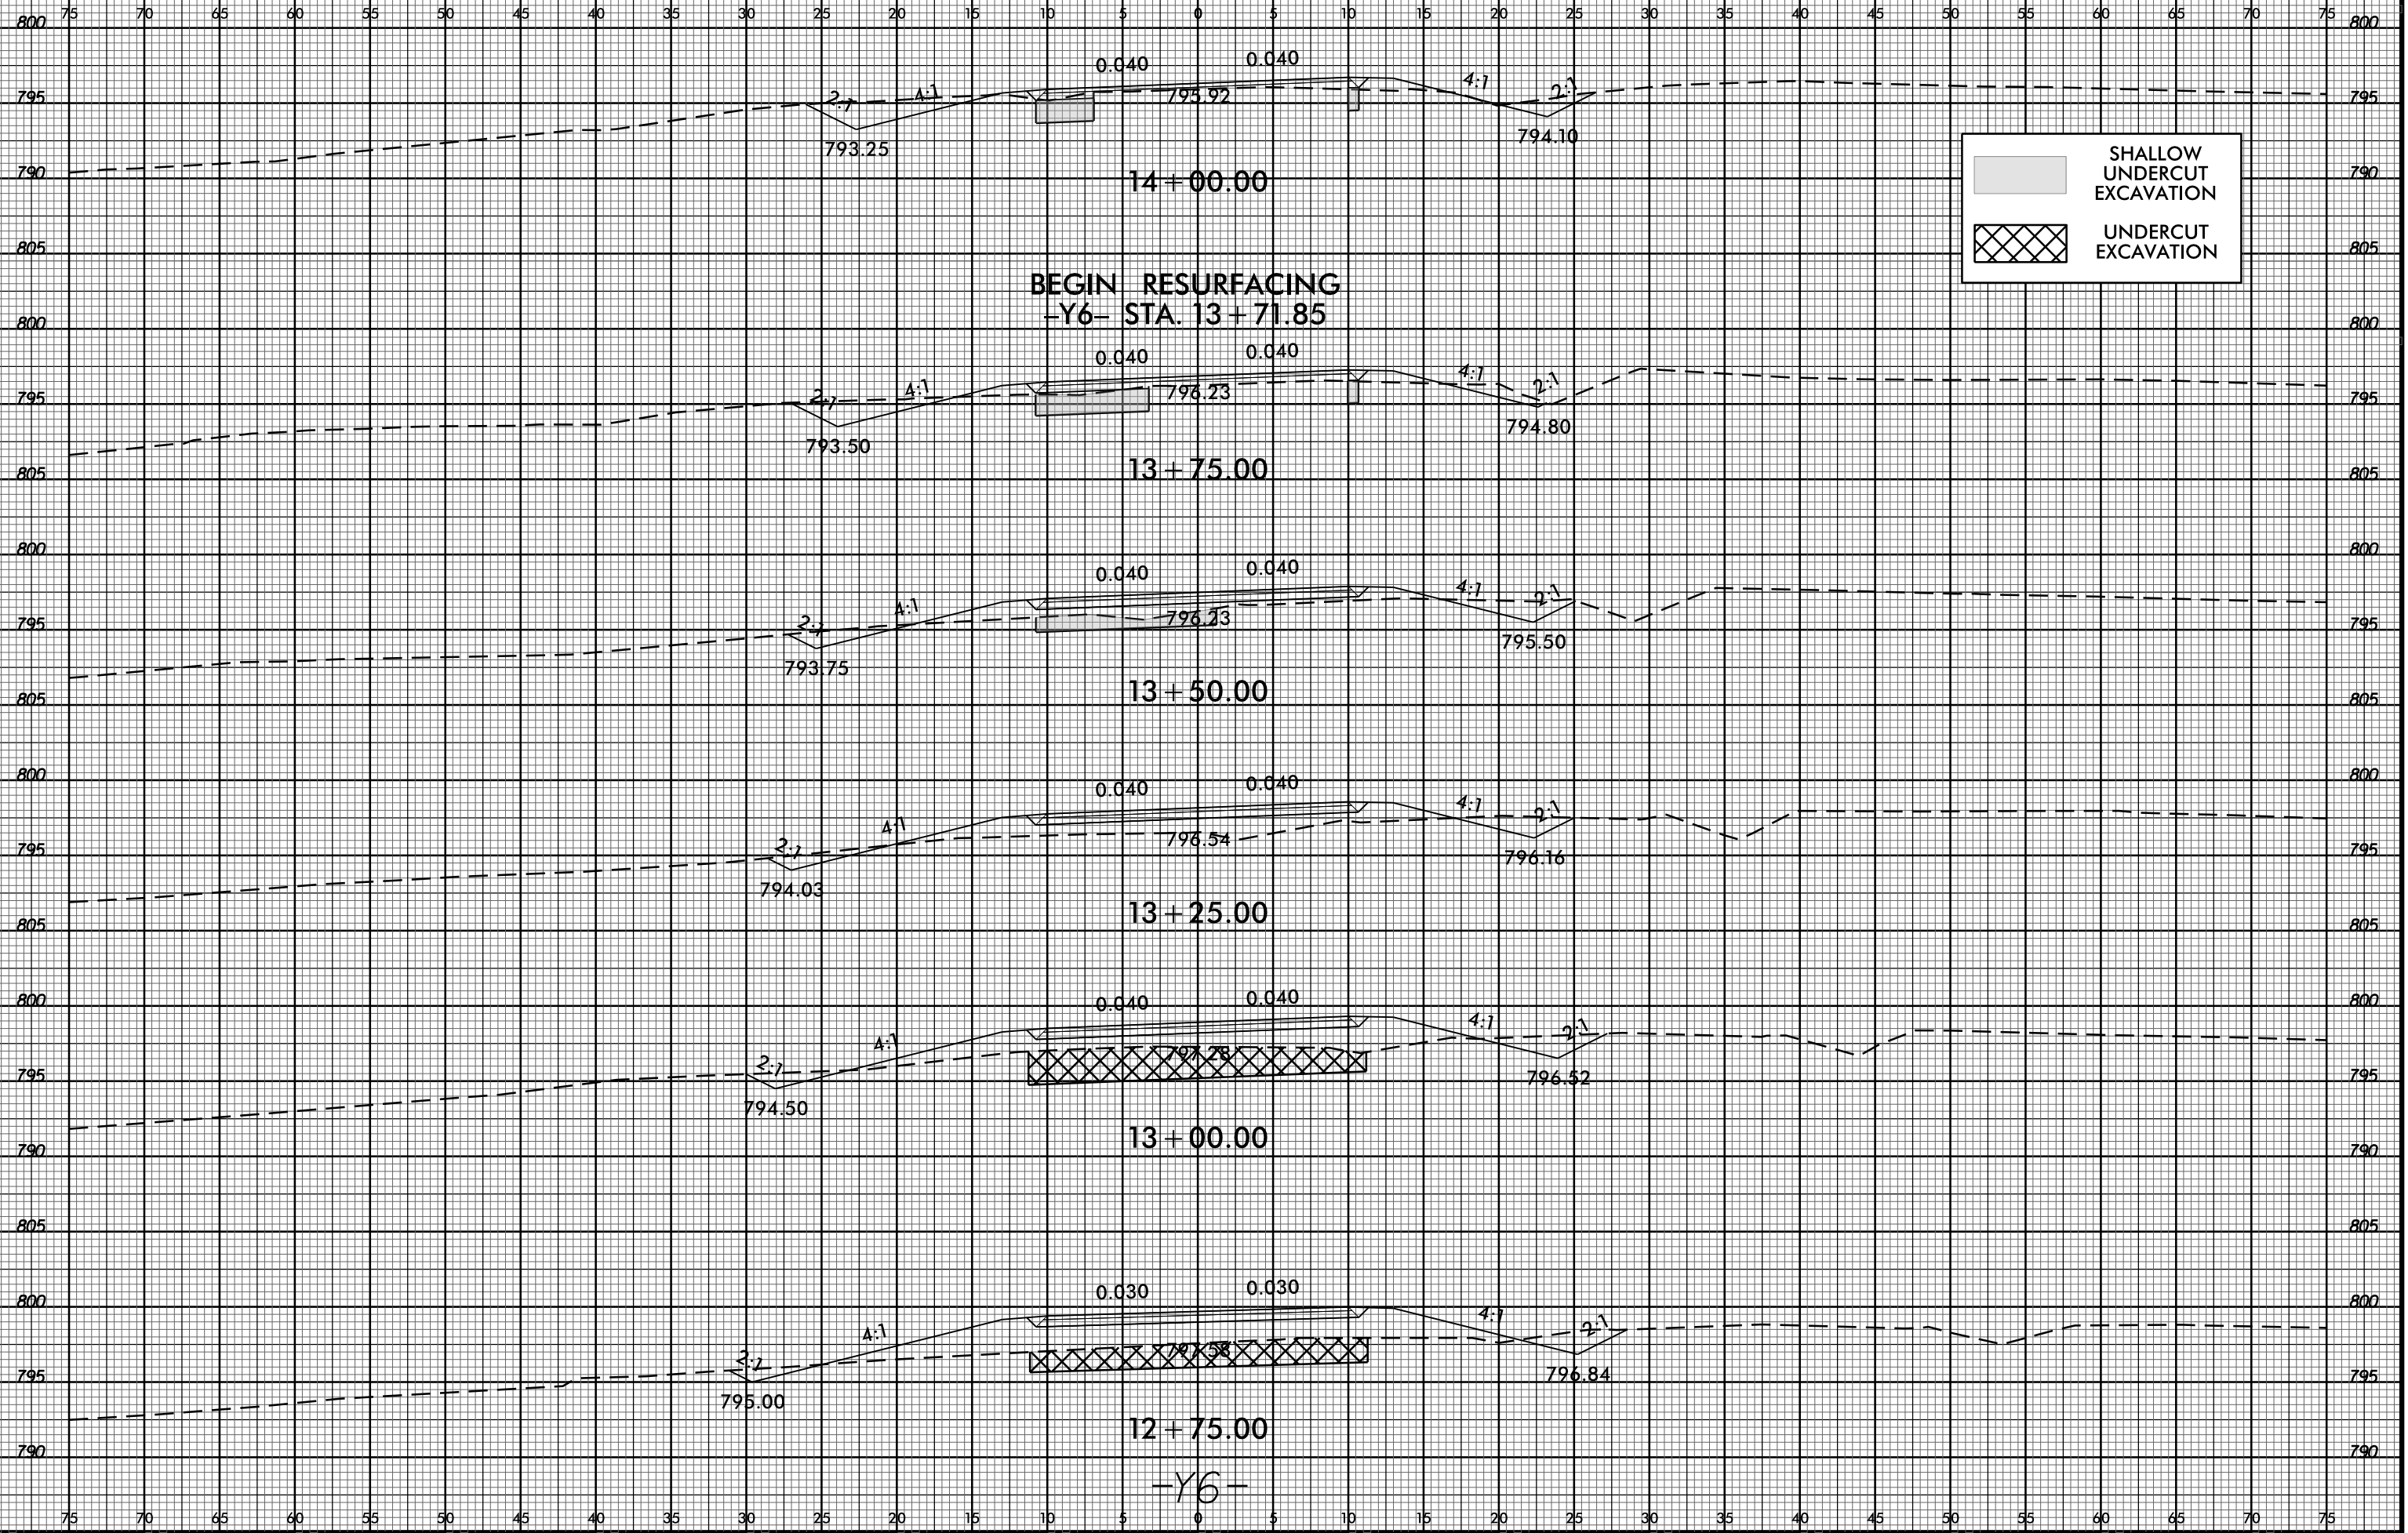


8/23/99

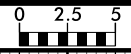

BEGIN RESURFACING  
-Y6- STA. 13+71.85

SHALLOW UNDERCUT EXCAVATION

UNDERCUT EXCAVATION

30-MAR-2017 17:22  
R:\Roadwork\Curves\forModeling\W-5313\_Rdy\_xp\_1\_Y6.dgn  
\$\$\$\$USERNAME\$\$\$\$