


8/23/99

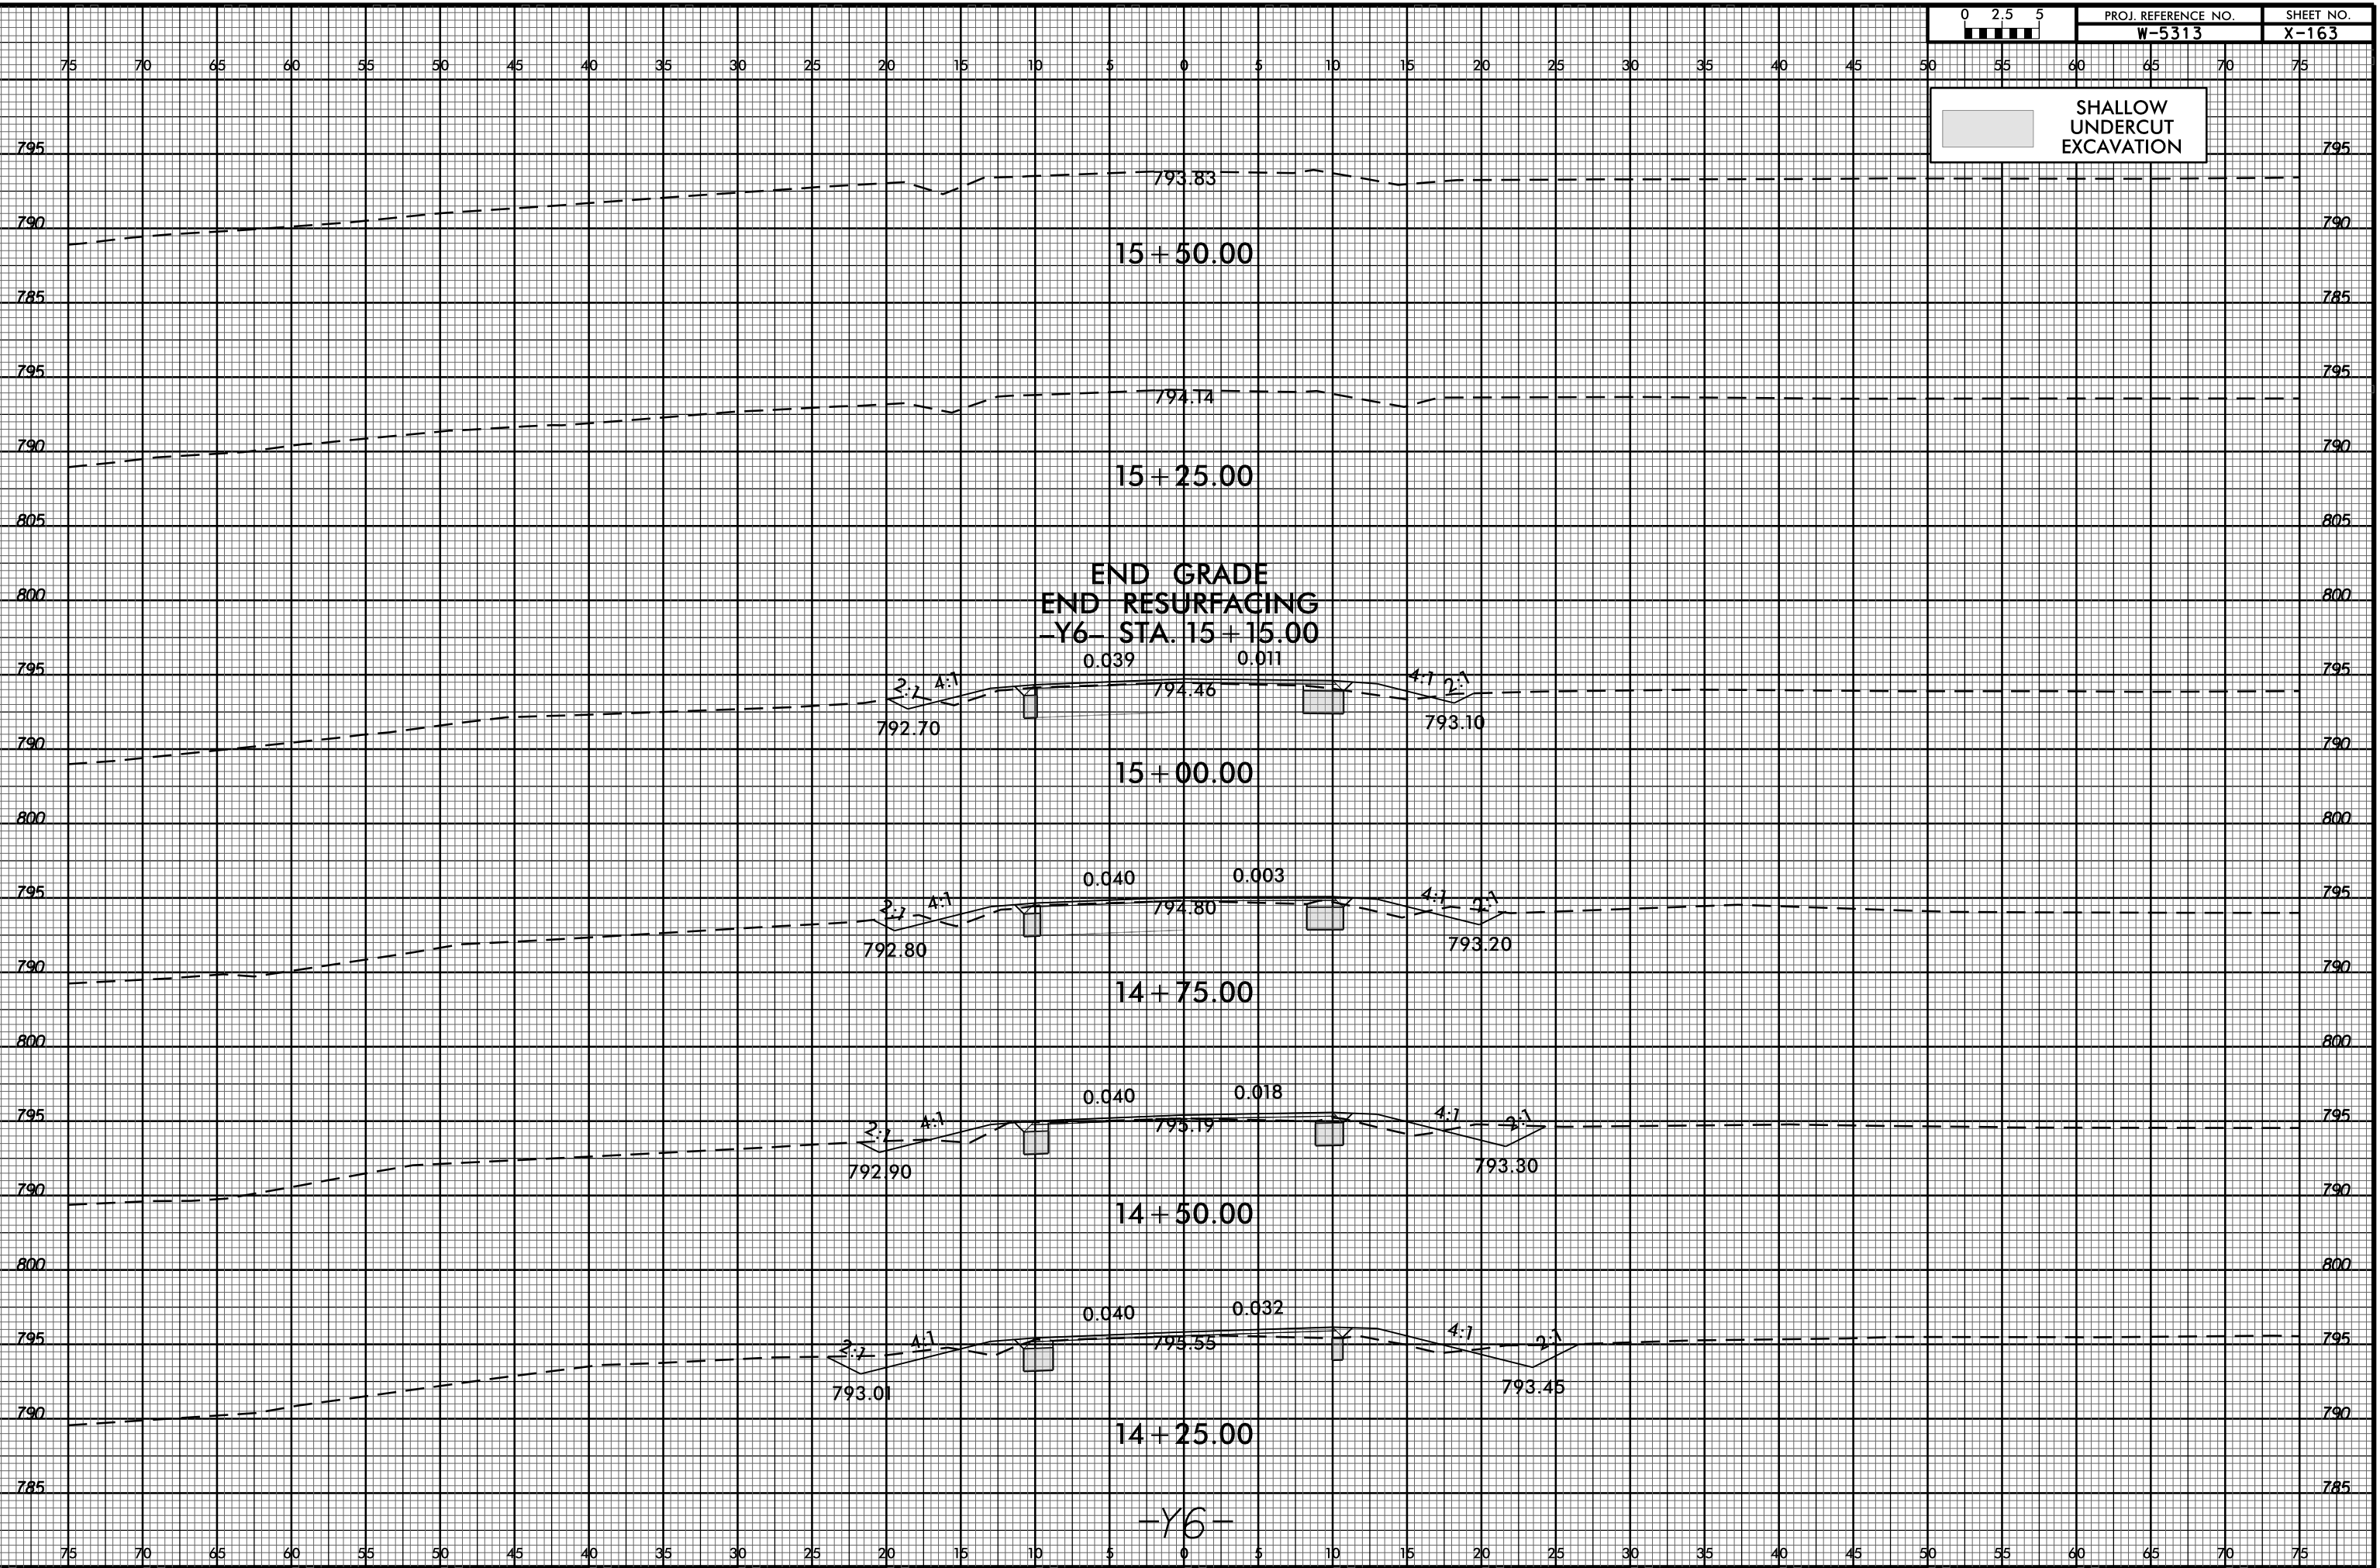

SHALLOW UNDERCUT EXCAVATION

END GRADE
END RESURFACING
-Y6- STA. 15+15.00

15+50.00

15+25.00

15+00.00

14+75.00

14+50.00

14+25.00

-Y6-

30-MAR-2017 17:22
R:\Roadway\CurModeling\W-5313_Rdy_xp1_Y6.dgn
\$\$\$\$USERNAME\$\$\$\$