


8/23/99

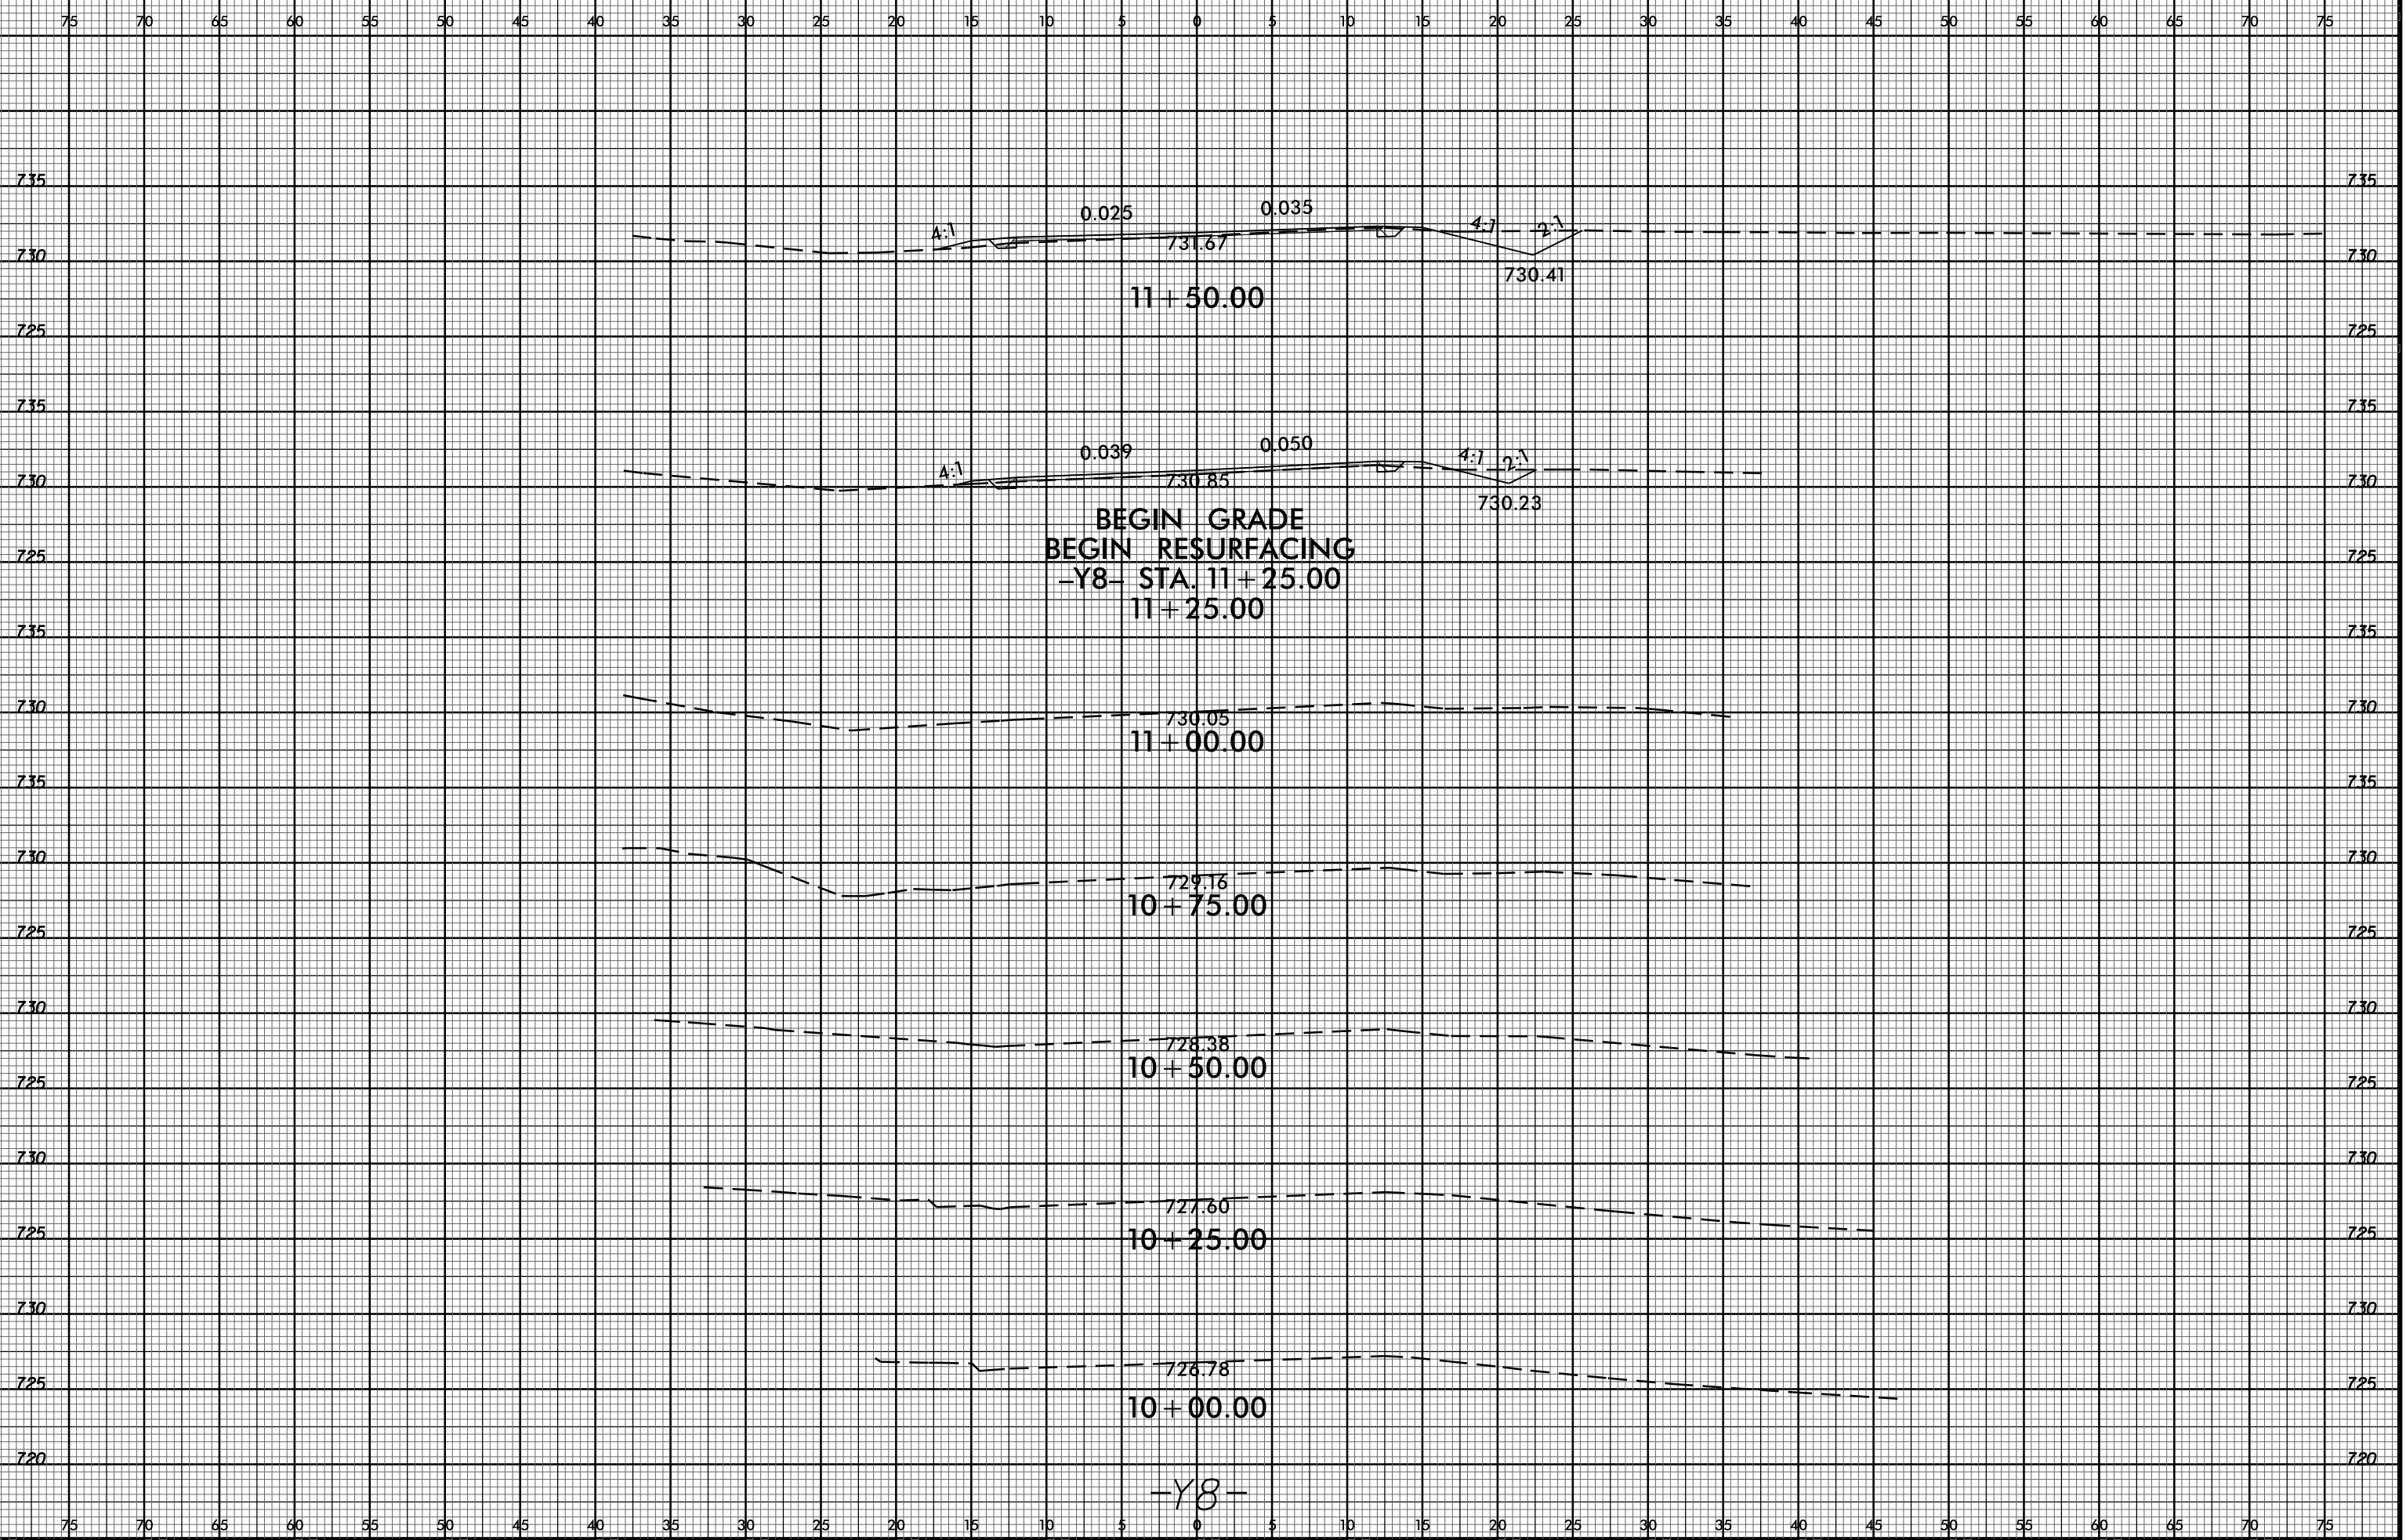

PROJ. REFERENCE NO.
W-5313

SHEET NO.
X-166



30-MAR-2017 17:22
R:\Roadwork\Cad\CadModeling\W-5313_Rdy...xp1_Y8.dgn
\$\$\$\$USERNAME\$\$\$\$