

**LOAD AND RESISTANCE FACTOR RATING (LRFR)
SUMMARY FOR REINFORCED CONCRETE BOX CULVERT**

LEVEL	VEHICLE	WEIGHT (W) (TONS)	CONTROLLING LOAD RATING #	MINIMUM RATING FACTORS (RF)	TONS = W x RF	STRENGTH I LIMIT STATE								COMMENT NUMBER	
						LIVE-LOAD FACTORS (%LL)	MOMENT				SHEAR				
							RATING FACTOR	BOX NO.	ELEMENT TYPE	DISTANCE FROM LEFT END OF ELEMENT (ft)	RATING FACTOR	BOX NO.	ELEMENT TYPE		DISTANCE FROM LEFT END OF ELEMENT (ft)
DESIGN LOAD RATING	HL-93 (INVENTORY)	N/A	①	1.05	--	1.75	1.05	1	TOP SLAB	4.83	1.07	1	BOTTOM SLAB	0.84	
	HL-93 (OPERATING)	N/A		1.36	--	1.35	1.36	1	TOP SLAB	4.83	1.39	1	BOTTOM SLAB	0.84	
	HS-20 (INVENTORY)	36.000	②	1.38	49.84	1.75	1.46	1	TOP SLAB	4.83	1.38	1	BOTTOM SLAB	0.84	
	HS-20 (OPERATING)	36.000		1.79	64.61	1.35	1.89	1	TOP SLAB	4.83	1.79	1	BOTTOM SLAB	0.84	
LEGAL LOAD RATING	SINGLE VEHICLE (SV)	SNSH		2.51	33.93	1.40	2.65	1	TOP SLAB	4.83	2.51	1	BOTTOM SLAB	0.84	
		SNGARBS2	20.000		2.35	47.04	1.40	2.48	1	TOP SLAB	4.83	2.35	1	BOTTOM SLAB	0.84
		SNAGRIS2	22.000		2.51	55.29	1.40	2.65	1	TOP SLAB	4.83	2.51	1	BOTTOM SLAB	0.84
		SNCOTTS3	27.250	③	1.31	35.69	1.40	1.31	1	TOP SLAB	4.83	1.34	1	BOTTOM SLAB	0.84
		SNAGGRS4	34.925		1.39	48.54	1.40	1.47	1	TOP SLAB	4.83	1.39	1	BOTTOM SLAB	0.84
		SNS5A	35.550		1.41	50.17	1.40	1.48	1	TOP SLAB	4.83	1.41	1	BOTTOM SLAB	0.84
		SNS6A	39.950		1.41	56.38	1.40	1.47	1	TOP SLAB	4.83	1.41	1	BOTTOM SLAB	0.84
		SNS7B	42.000		1.41	59.27	1.40	1.47	1	TOP SLAB	4.83	1.41	1	BOTTOM SLAB	0.84
	TRUCK TRACTOR SEMI-TRAILER (TTST)	TNAGRIT3	33.000		2.32	76.63	1.40	2.65	1	TOP SLAB	4.83	2.32	1	BOTTOM SLAB	0.84
		TNT4A	33.075		1.56	51.49	1.40	1.56	1	TOP SLAB	4.83	1.60	1	BOTTOM SLAB	0.84
		TNT6A	41.600		1.37	56.95	1.40	1.44	1	TOP SLAB	4.83	1.37	1	BOTTOM SLAB	0.84
		TNT7A	42.000		1.50	63.16	1.40	1.56	1	TOP SLAB	4.83	1.50	1	BOTTOM SLAB	8.82
		TNT7B	42.000		1.41	59.27	1.40	1.48	1	TOP SLAB	4.83	1.41	1	BOTTOM SLAB	0.84
		TNAGRIT4	43.000		1.49	63.93	1.40	1.49	1	TOP SLAB	4.83	1.52	1	BOTTOM SLAB	0.84
TNAGT5A	45.000		1.52	68.44	1.40	1.52	1	TOP SLAB	4.83	1.54	1	BOTTOM SLAB	0.84		
TNAGT5B	45.000		1.56	70.06	1.40	1.56	1	TOP SLAB	4.83	1.60	1	BOTTOM SLAB	0.84		


LOAD FACTORS:

LOAD TYPE	MAX FACTOR	MIN FACTOR
DC	1.25	0.90
DW	1.50	0.65
EV	1.30	0.90
EH	1.35	0.90
ES	1.35	0.90
LS	1.75	--
WA	1.00	--

NOTE:

RATING FACTORS ARE BASED ON THE STRENGTH I LIMIT STATE.


③	CONTROLLING LOAD RATING
①	DESIGN LOAD RATING (HL-93)
②	DESIGN LOAD RATING (HS-20)
③	LEGAL LOAD RATING **
** SEE CHART FOR VEHICLE TYPE	

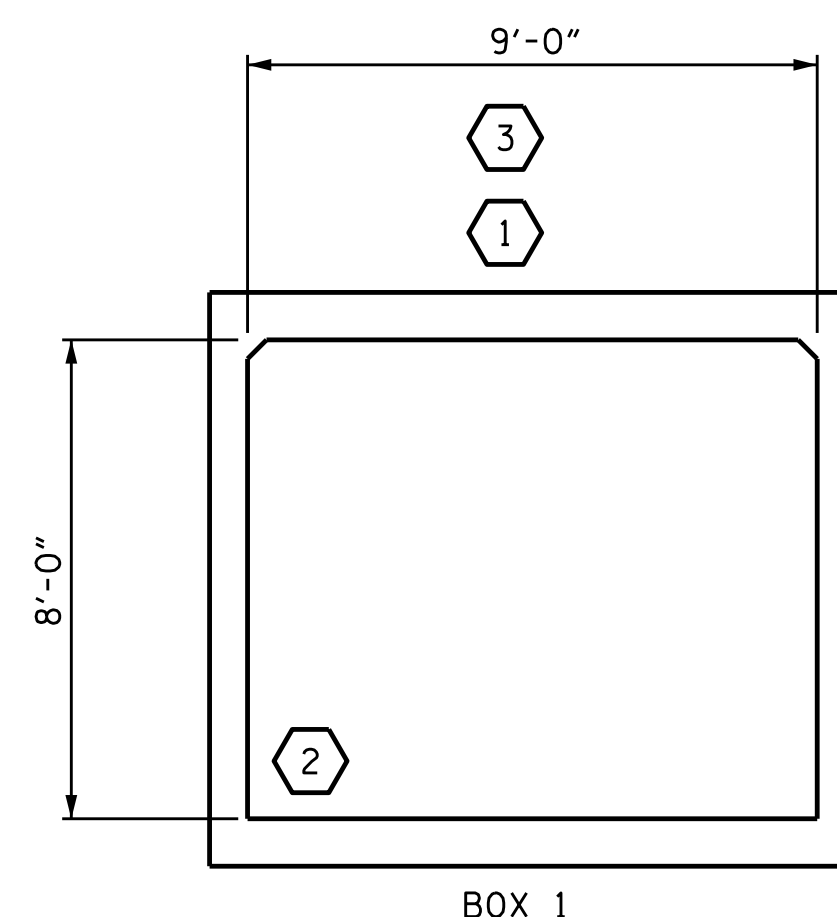

LRFR SUMMARY
(LOOKING DOWNSTREAM)

PROJECT NO. W-5313
ROWAN COUNTY
STATION: 349+71.00 -L-

SHEET 2 OF 5

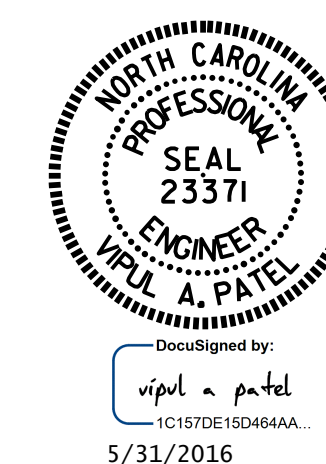

STATE OF NORTH CAROLINA
DEPARTMENT OF TRANSPORTATION
RALEIGH
STANDARD
LRFR SUMMARY FOR
REINFORCED CONCRETE
BOX CULVERT
(NON-INTERSTATE TRAFFIC)

ASSEMBLED BY : N.D. AIUTO	DATE : 8/11/14
CHECKED BY : M.E. GILES	DATE : 8/28/14
DRAWN BY : WMC	7/11
CHECKED BY : GM	7/11
REV. 10/11/11	MAA/GM

DOCUMENT NOT CONSIDERED
FINAL UNLESS ALL
SIGNATURES COMPLETED

REVISIONS						SHEET NO.
NO.	BY:	DATE:	NO.	BY:	DATE:	C-7
1			3			TOTAL SHEETS
2			4			15