


**This electronic collection of documents is provided
for the convenience of the user
and is Not a Certified Document –**

**The documents contained herein were originally issued
and sealed by the individuals whose names and license
numbers appear on each page, on the dates appearing
with their signature on that page.**

**This file or an individual page
shall not be considered a certified document.**

SIGNAL FACE	INTERVAL	
	1	2
11, 13	ON	OFF
12, 14	OFF	ON
21, 23	ON	OFF
22, 24	OFF	ON


SIGNAL FACE I.D.

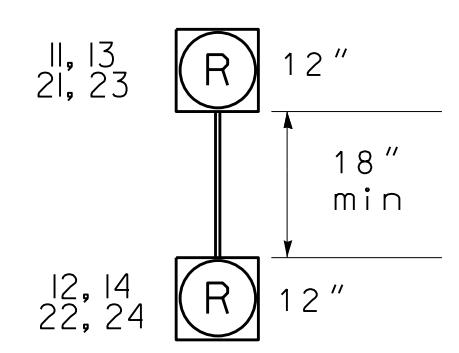

**Two Circuit
Nonactuated Flasher**

NOTES

1. Refer to "Roadway Standard Drawings NCDOT" dated January 2012 and "Standard Specifications for Roads and Structures" dated January 2012.
2. All beacons shall flash continuously.

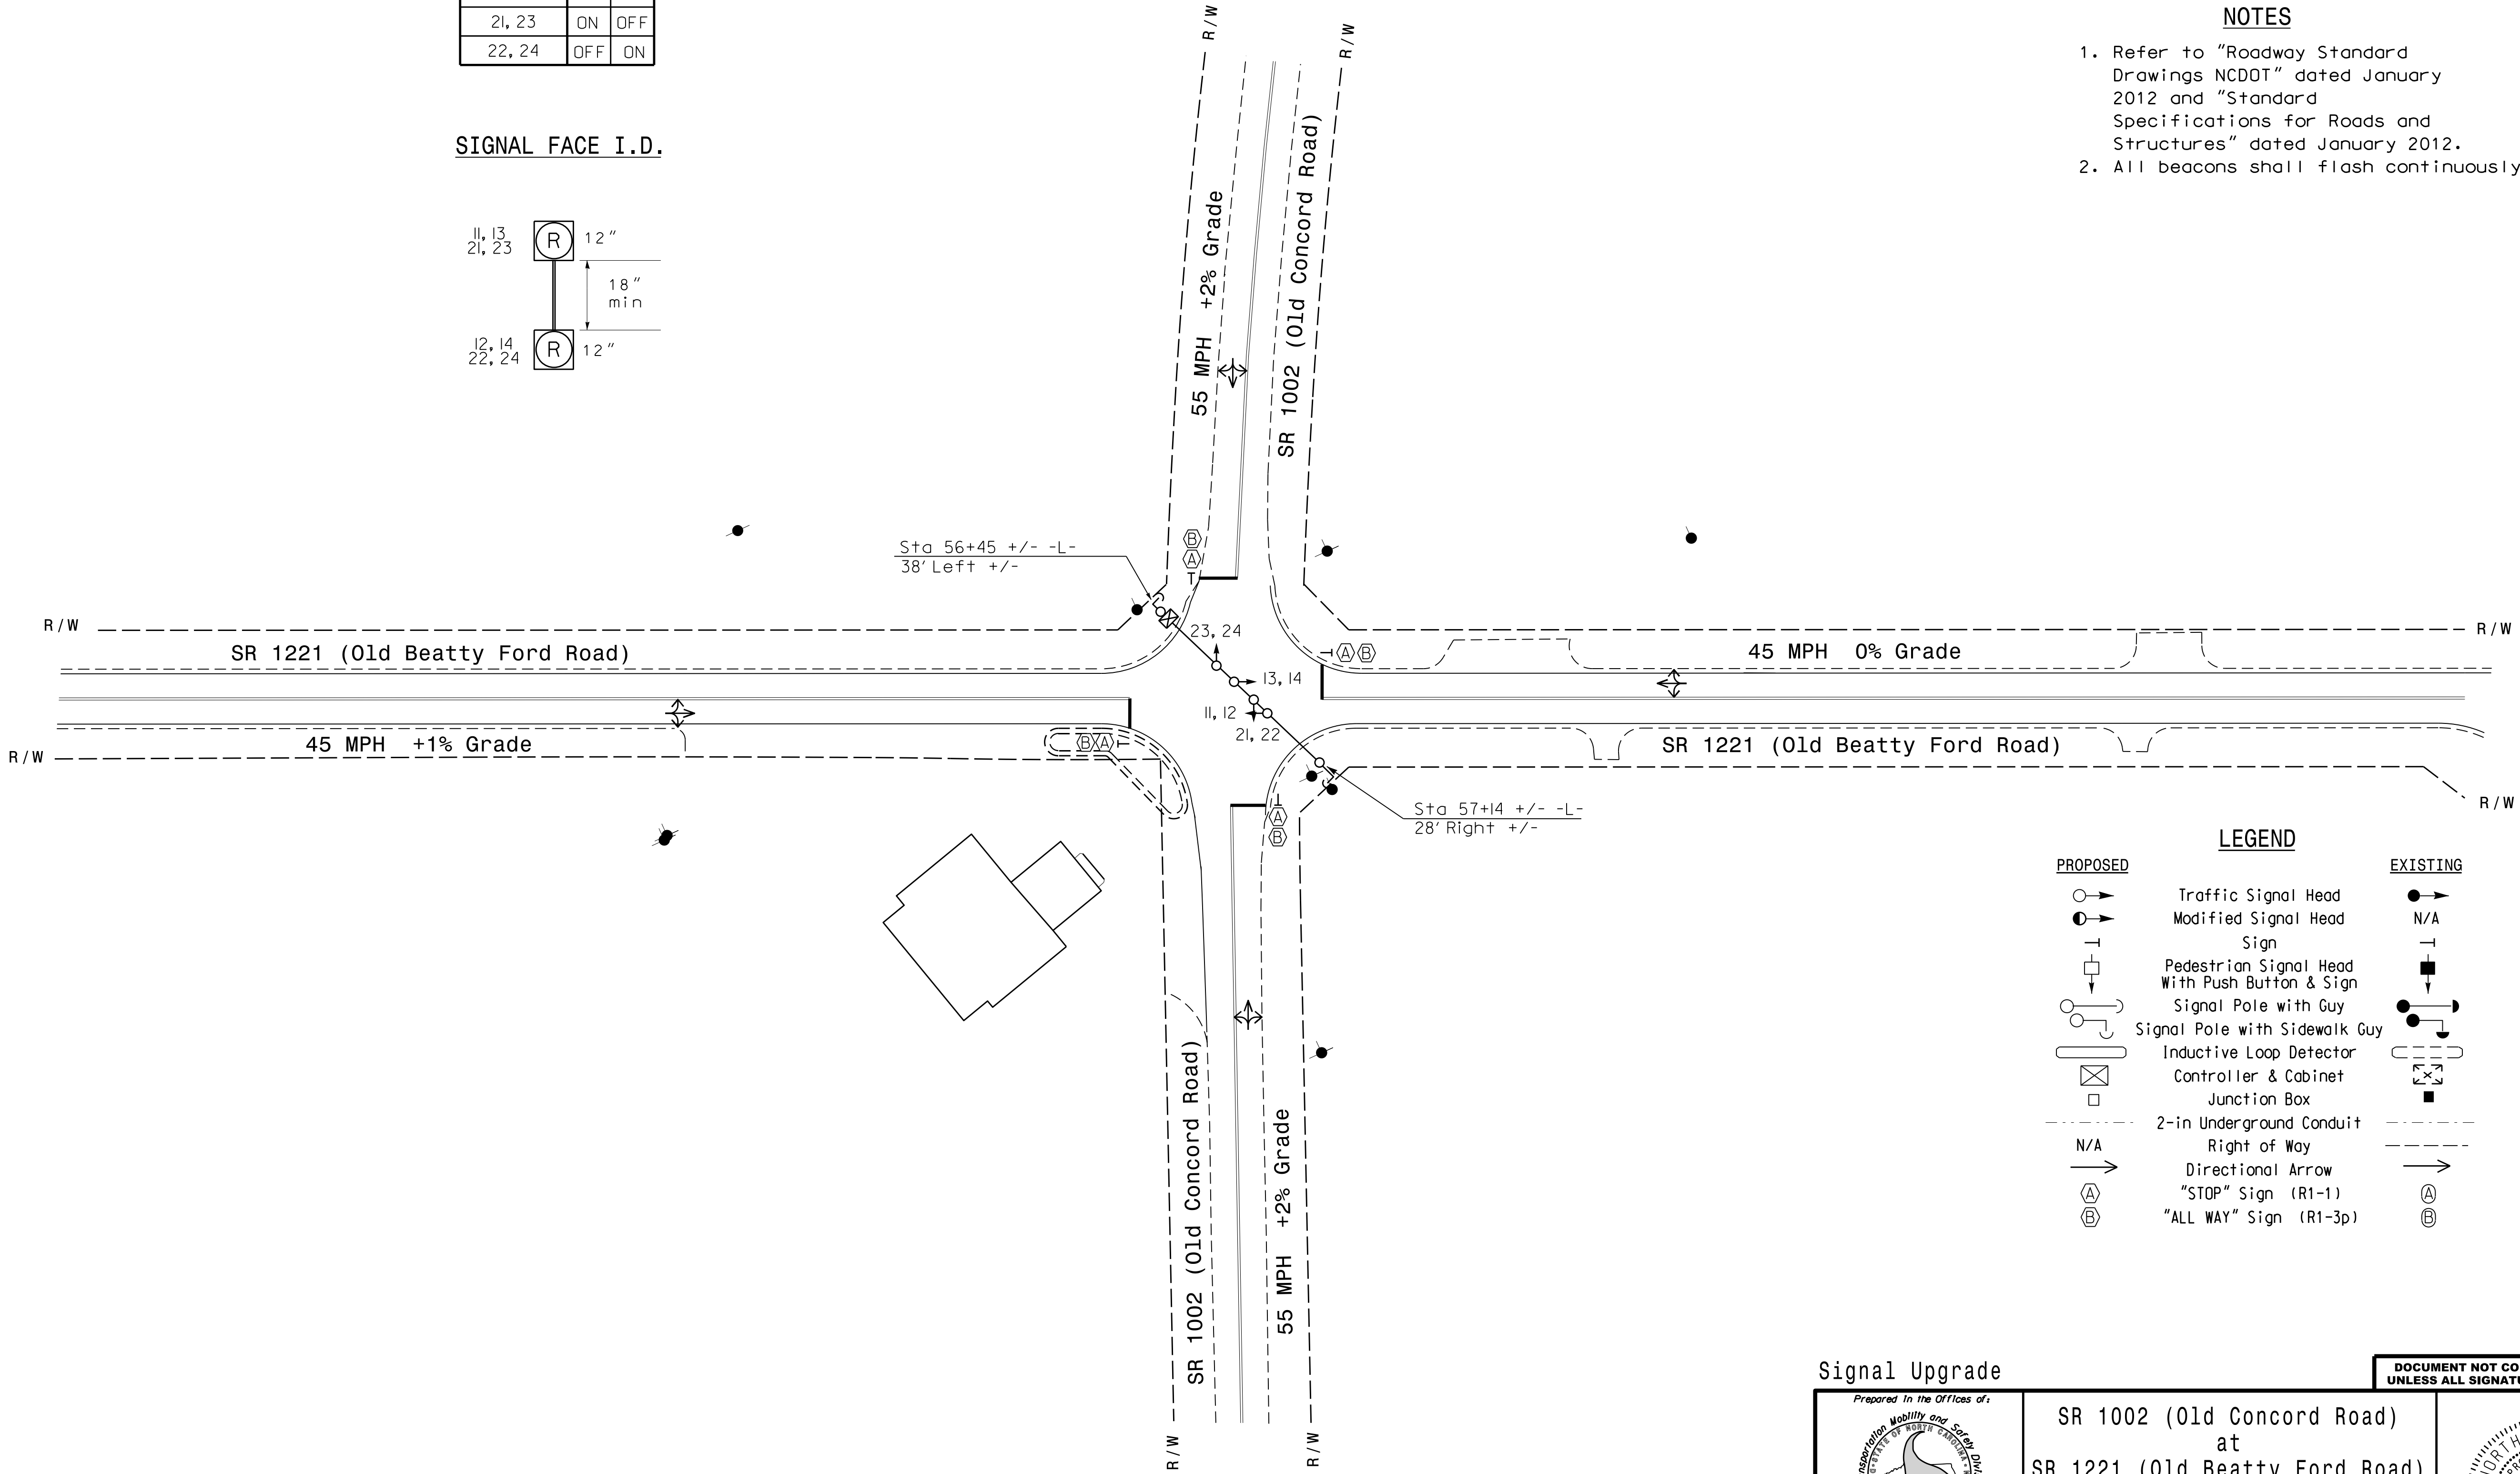

LEGEND

PROPOSED	EXISTING
	N/A
N/A	

Signal Upgrade

**DOCUMENT NOT CONSIDERED FINAL
UNLESS ALL SIGNATURES COMPLETED**

	<p>SR 1002 (Old Concord Road) at SR 1221 (Old Beatty Ford Road)</p>							
	<p>Division 9 Rowan County China Grove</p> <p>PLAN DATE: April 2016 REVIEWED BY:</p> <p>PREPARED BY: C.E. Carter REVIEWED BY:</p>	<p>REVISIONS</p> <table border="1"> <tr> <th>NO.</th> <th>DATE</th> <th>DESCRIPTION</th> </tr> <tr> <td> </td> <td> </td> <td> </td> </tr> </table>		NO.	DATE	DESCRIPTION		
NO.	DATE	DESCRIPTION						
<p>750 N. Greenfield Pkwy, Garner, NC 27529</p> <p>SCALE 0 40 1"=40'</p>	<p>SIG. INVENTORY NO. 09-1184</p>		<p>SEAL</p>					

26-Apr-2016 1:58
 S:\IT\5313\SIG\15_Signal\Signal Design Section\Central Region\0419 9\W-5313\031184_Sig.dgn_L20160426.dgn
 rz1:erba