



ALL WIDTHS ARE APPROXIMATE.
 SR ROUTES MAY BE LESS THAN 20'
 CONTRACTOR IS RESPONSIBLE FOR APPROPRIATE
 SIZE PAVING EQUIPMENT.


WBS	SHEET NO.	TOTAL SHEETS
2018CPT.04.06.10961	6	
2018CPT.04.06.20961		

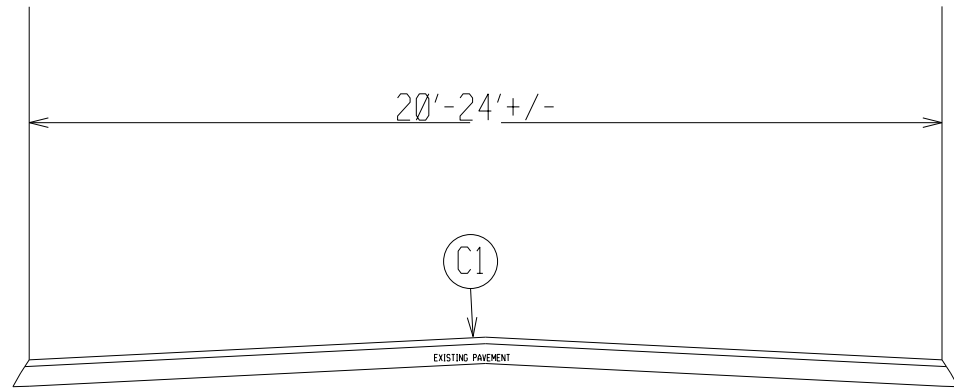


TYPICAL SECTION 1

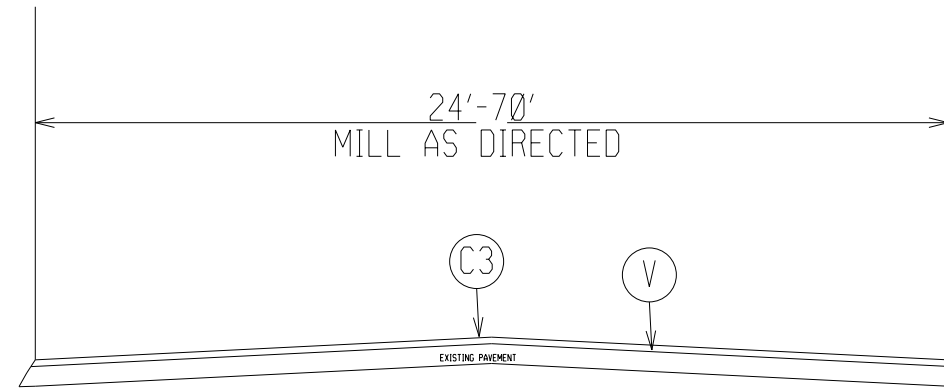


TYPICAL SECTION 4

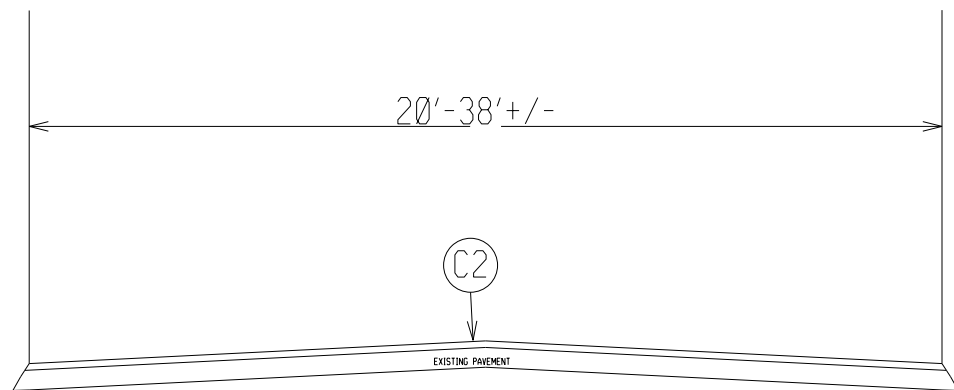


TYPICAL SECTION 2

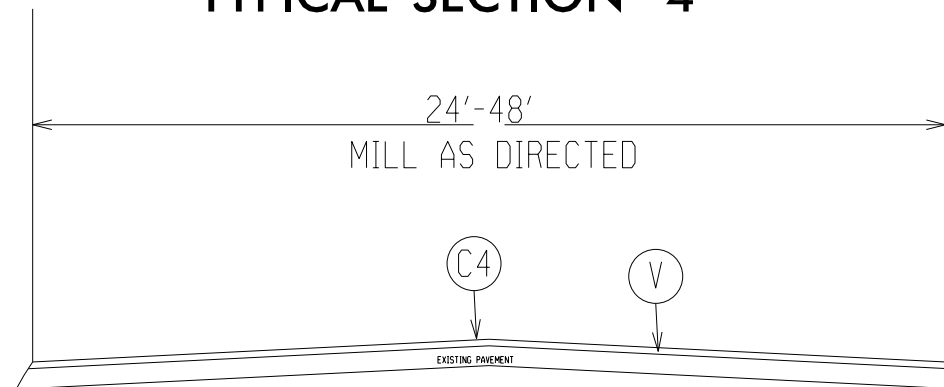

TYPICAL SECTION 5

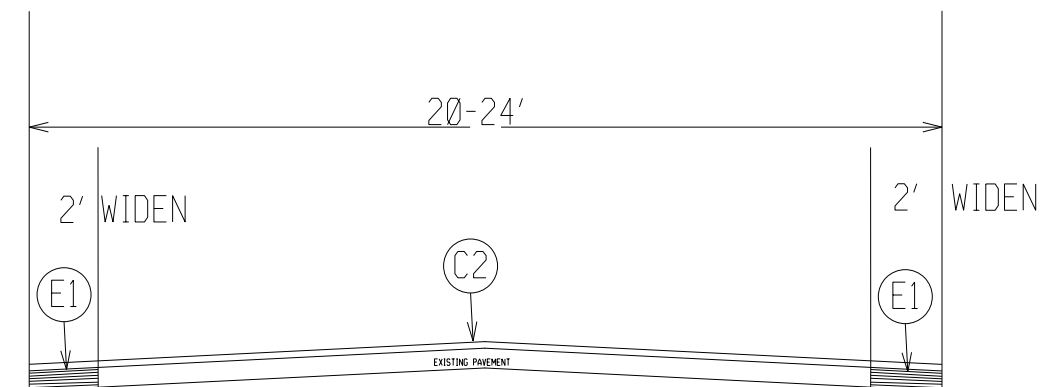

TYPICAL SECTION 3

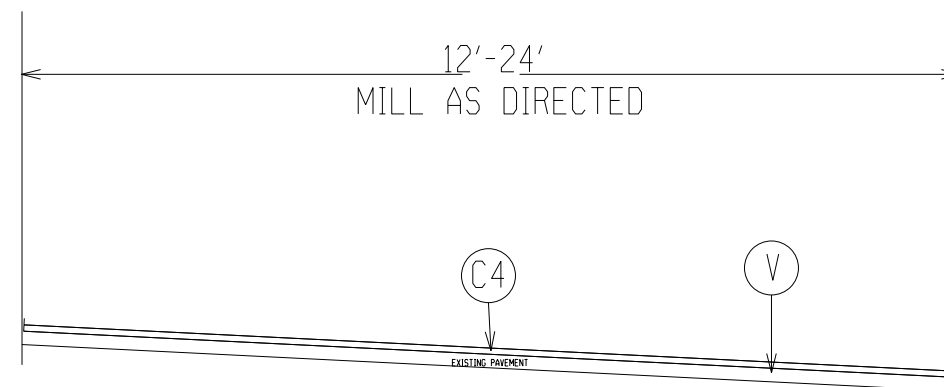

**TYPICAL SECTION 6
 FOR RAMPS AND LOOPS
 ON MAPS 29 AND 30**

- (C1) APPROX 1" OF S4.75A AT AN AVERAGE RATE OF 100 LB/SY
- (C2) APPROX 1.25" OF SF9.5A AT AN AVERAGE RATE OF 137.5 LB/SY
- (C3) APPROX 1.5" OF S9.5B AT AN AVERAGE RATE OF 168 LB/SY
- (C4) APPROX 1.5" OF S9.5C AT AN AVERAGE RATE OF 168 LB/SY
- (E1) APPROX 5.5" OF B25.0B AT AN AVERAGE RATE OF 627 LB/SY
- (V) MILL 1.5" AS DIRECTED BY THE ENGINEER

NOTES:

- SHOULDER WORK WILL BE BY NCDOT FORCES.
- 1.25" MILLING ON MAP 9 IS FOR THE BRIDGE AND APPROACHES AS DIRECTED BY THE ENGINEER.

**WAYNE COUNTY
 NORTH CAROLINA**