
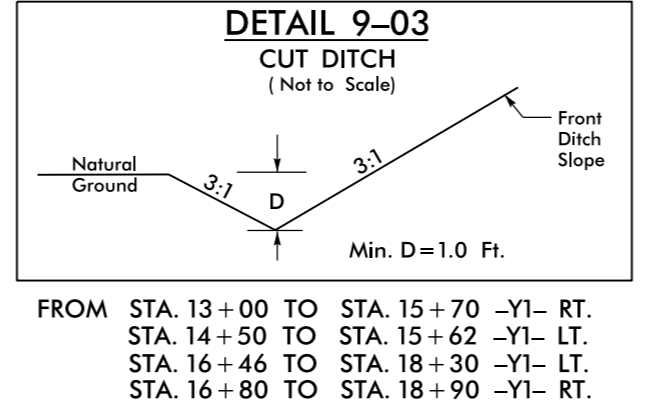
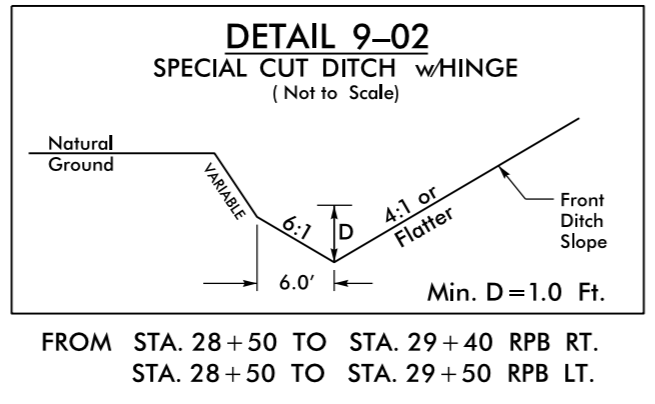
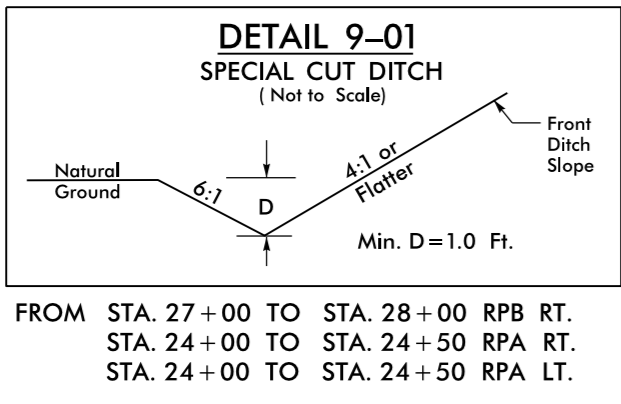


PROJECT REFERENCE NO. <i>R-5719</i>	SHEET NO. <i>09</i>
R/W SHEET NO. <i>09</i>	
ROADWAY DESIGN ENGINEER 4/6/2017 SEAL 18537 JERRY P. PAGE	HYDRAULICS ENGINEER 4/7/2017 SEAL 18462 JAMES C. DAVIS
DOCUMENT NOT CONSIDERED FINAL UNLESS ALL SIGNATURES COMPLETED	

8/17/99

NOTE:
SEE SHEET 20 FOR -Y 1- PROFILE
SEE SHEET 16 FOR -RAMP A- PROFILE
SEE SHEET 17 FOR -RAMP B- PROFILE

REVISIONS

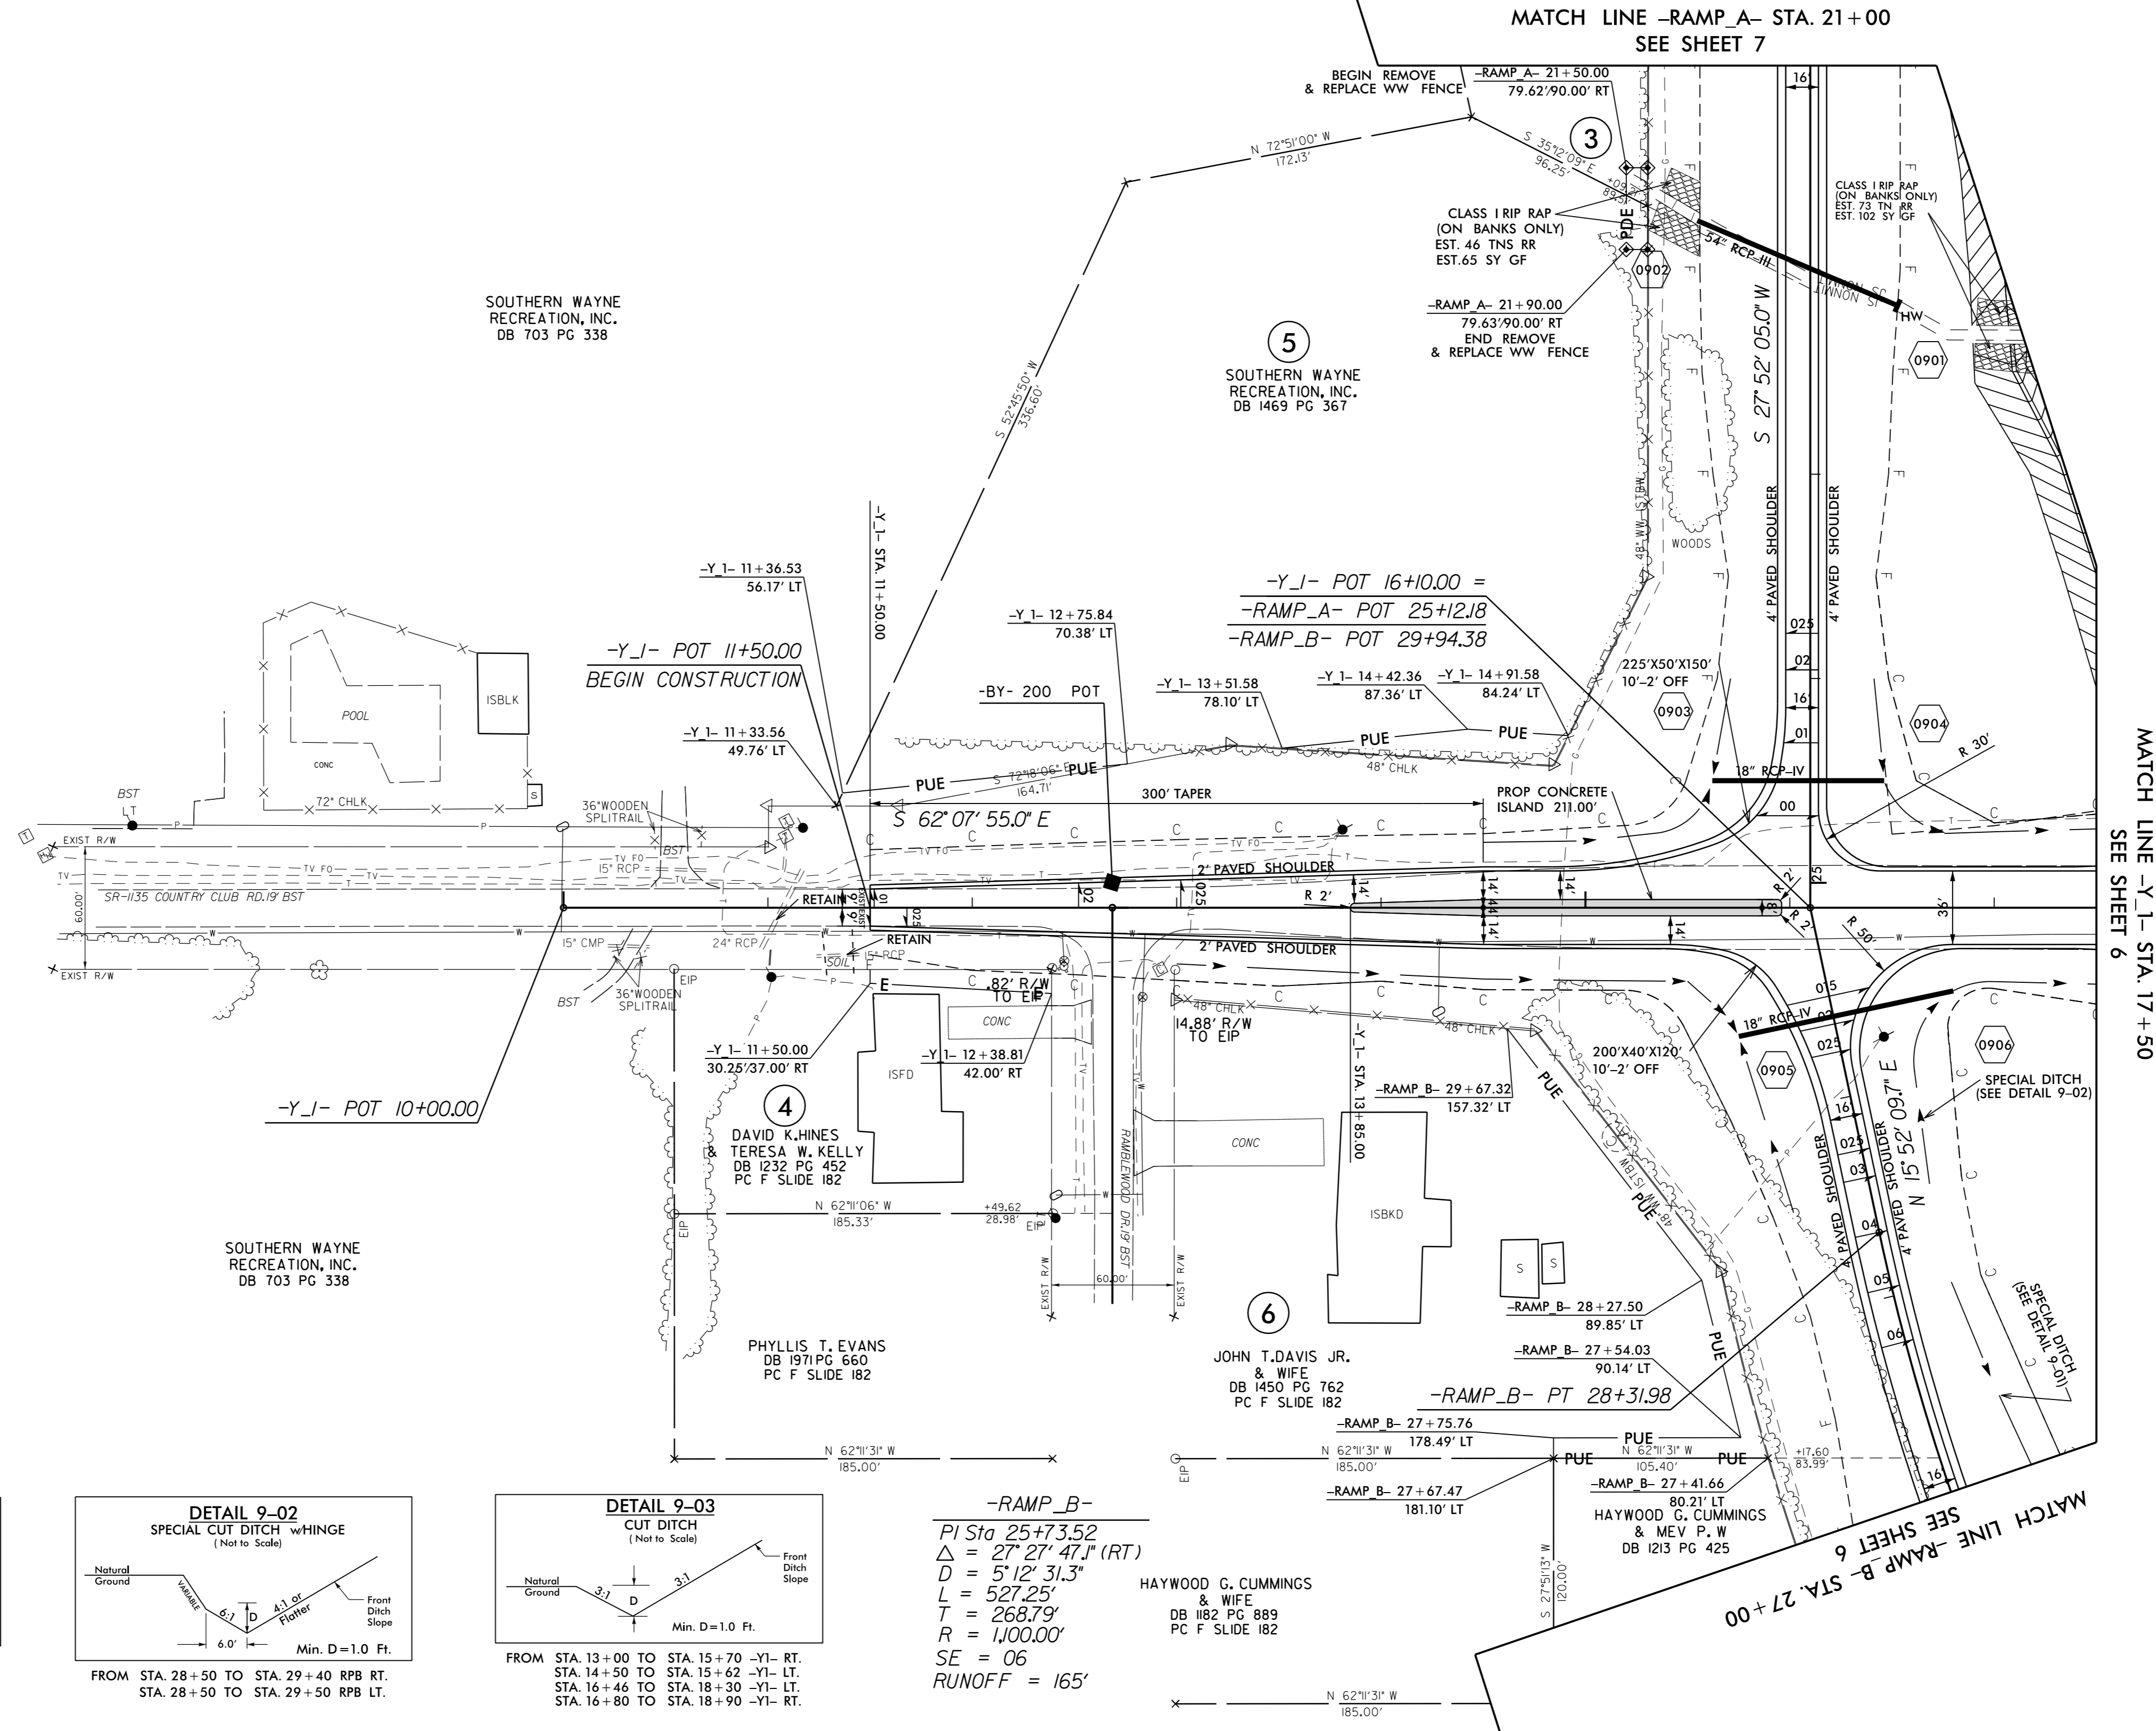

06-APR-2017 14:57
R:\Roadway\Projects\15719_DDC4_PSH_09.dgn
JERRY P. PAGE