


5/28/99

PROJECT REFERENCE NO. R-5719	SHEET NO. 12
ROADWAY DESIGN ENGINEER 4/6/2014 JERRY P. FIG SEAL 18537	HYDRAULICS ENGINEER 4/7/2014 JAMES C. DAVIS SEAL 18462

DOCUMENT NOT CONSIDERED FINAL UNLESS ALL SIGNATURES COMPLETED

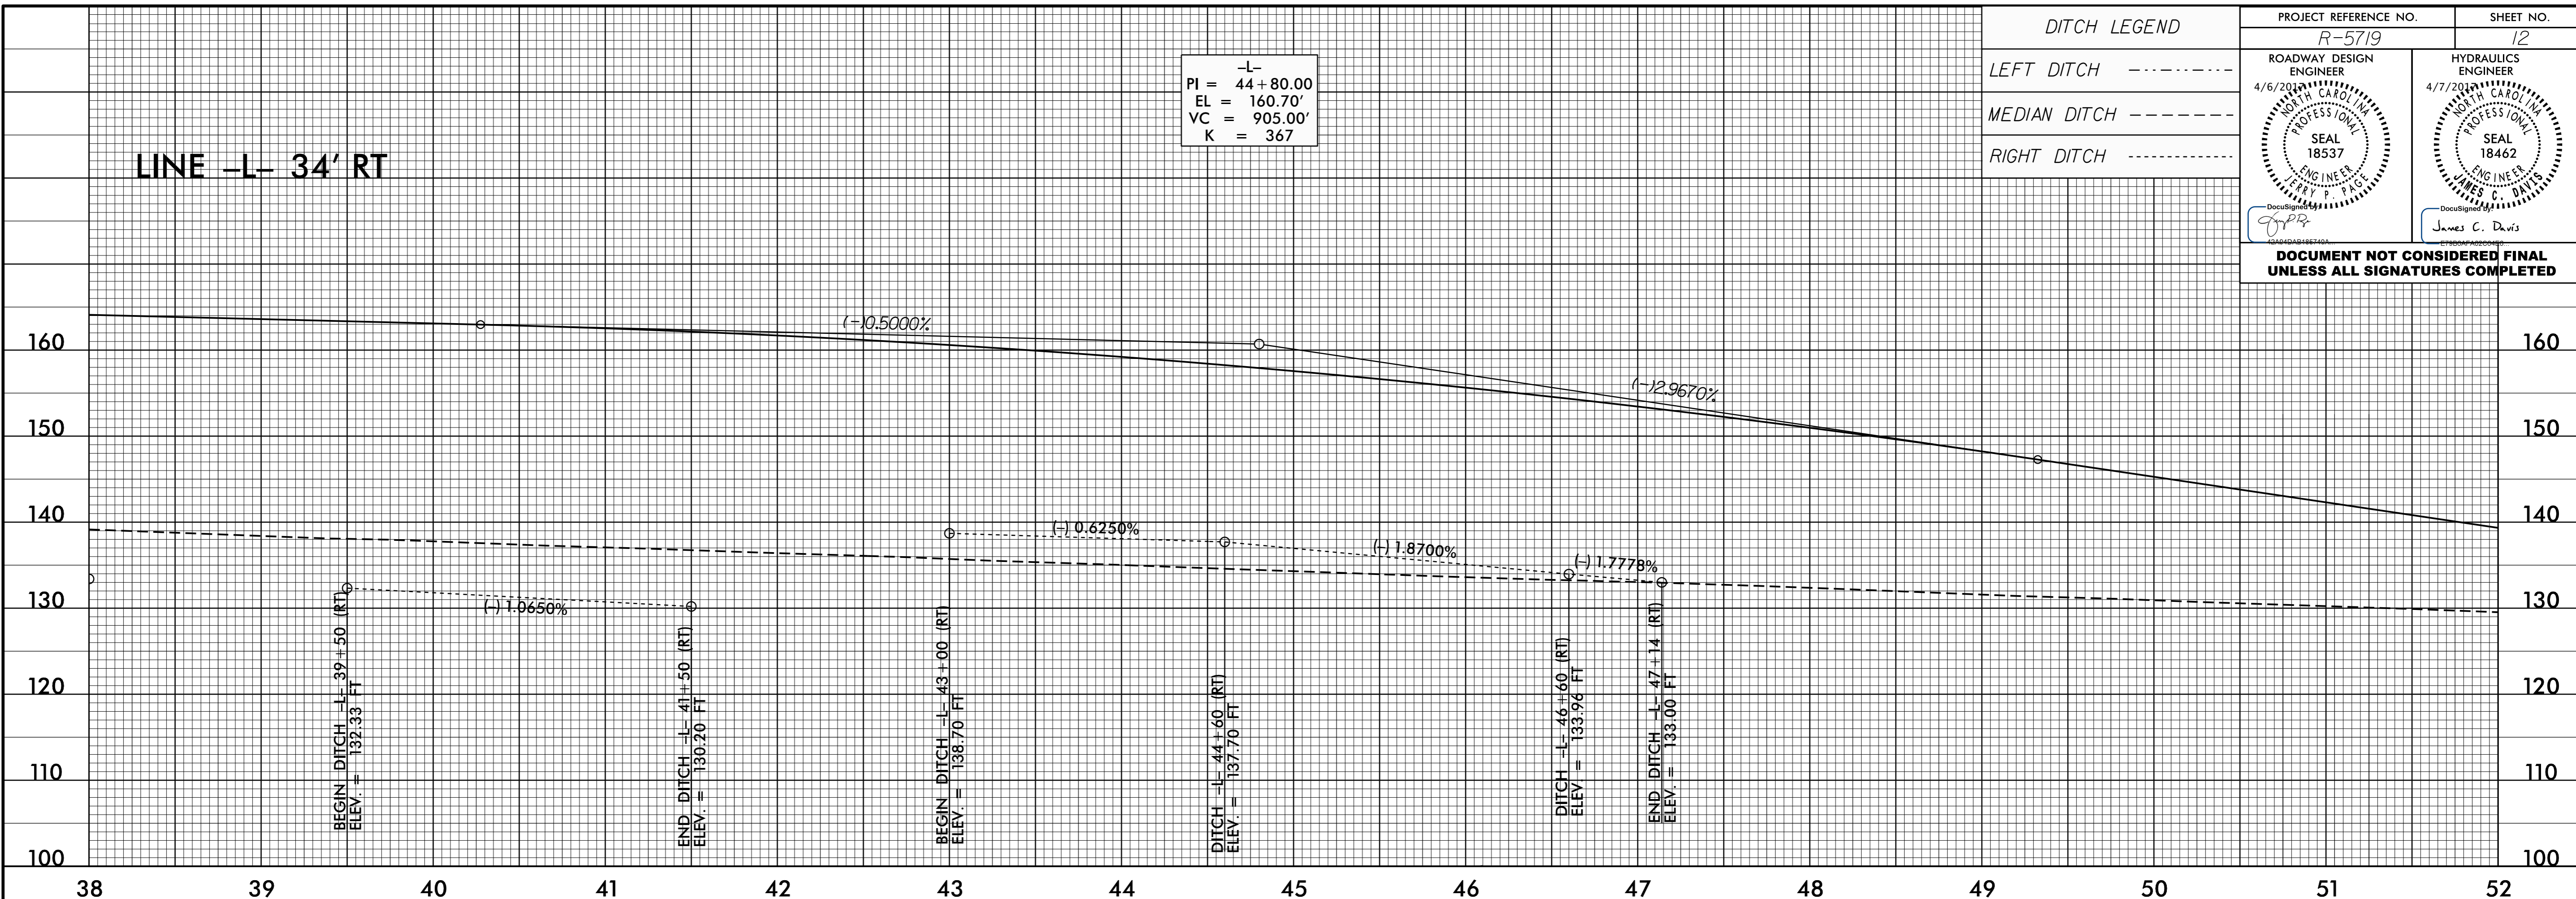


DITCH LEGEND

LEFT DITCH - - - - -

MEDIAN DITCH - - - - -

RIGHT DITCH - - - - -

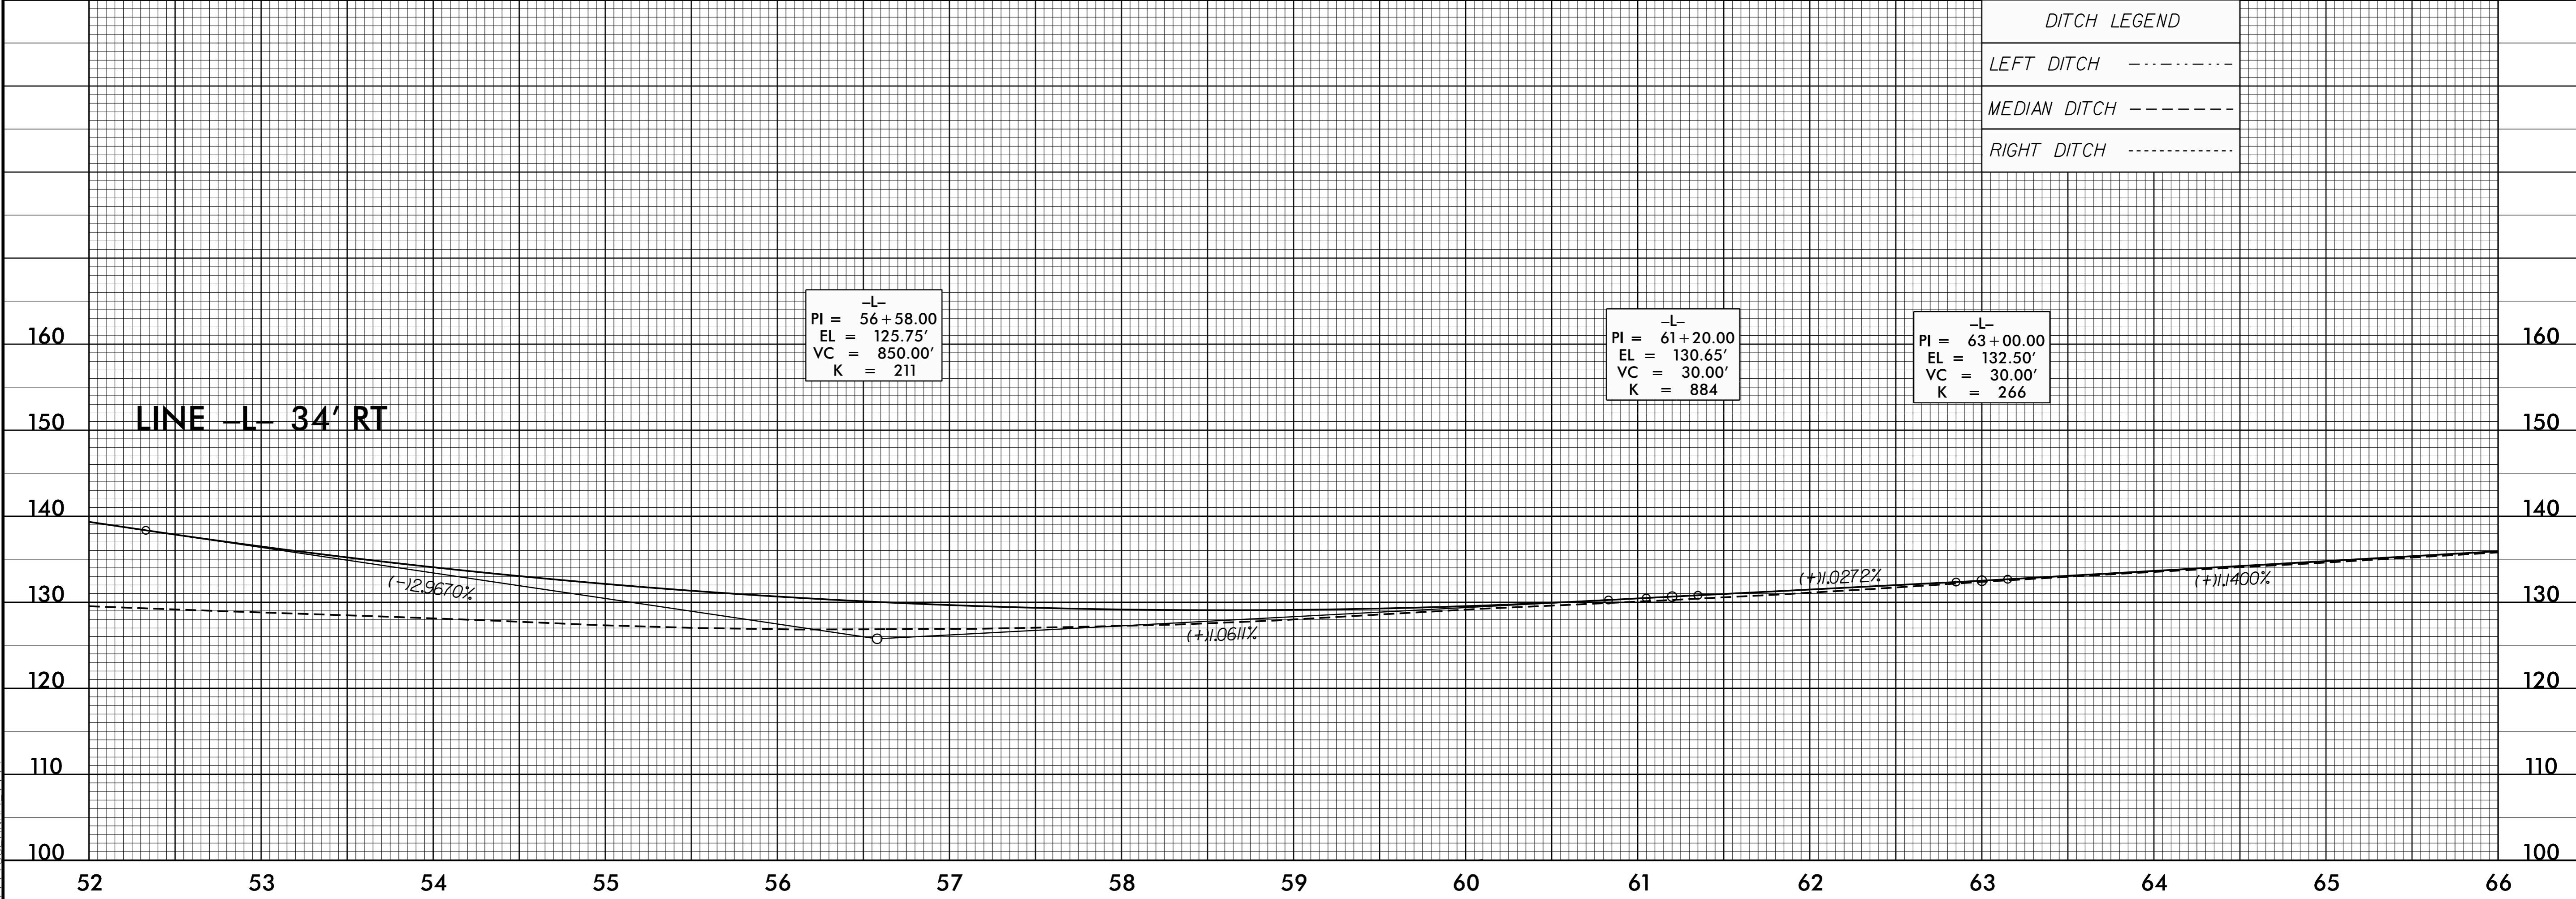

06-APR-2017 13:37
R:\Roadway\PCo\R5719_DDC4_PSH_PRO.dgn
JERRY P. FIG