

5/28/99

DITCH LEGEND	
LEFT DITCH	-----
MEDIAN DITCH	-----
RIGHT DITCH	-----

BM #3
74' LT OF -L- 64+01
EL = 132.64

PROJECT REFERENCE NO. R-5719	SHEET NO. 15
ROADWAY DESIGN ENGINEER 4/6/2017 SEAL 18537 JERRY P. FIG	HYDRAULICS ENGINEER 4/7/2017 SEAL 18462 JAMES C. DAVIS


DOCUMENT NOT CONSIDERED FINAL
UNLESS ALL SIGNATURES COMPLETED

-L-
PI = 56+55.00
EL = 125.84'
VC = 850.00'
K = 212

-L-
PI = 61+50.00
EL = 131.03'
VC = 30.00'
K = 1181

-L-
PI = 63+00.00
EL = 132.56'
VC = 60.00'
K = 672


-L-
PI = 65+50.00
EL = 135.34'
VC = 50.00'
K = 9375

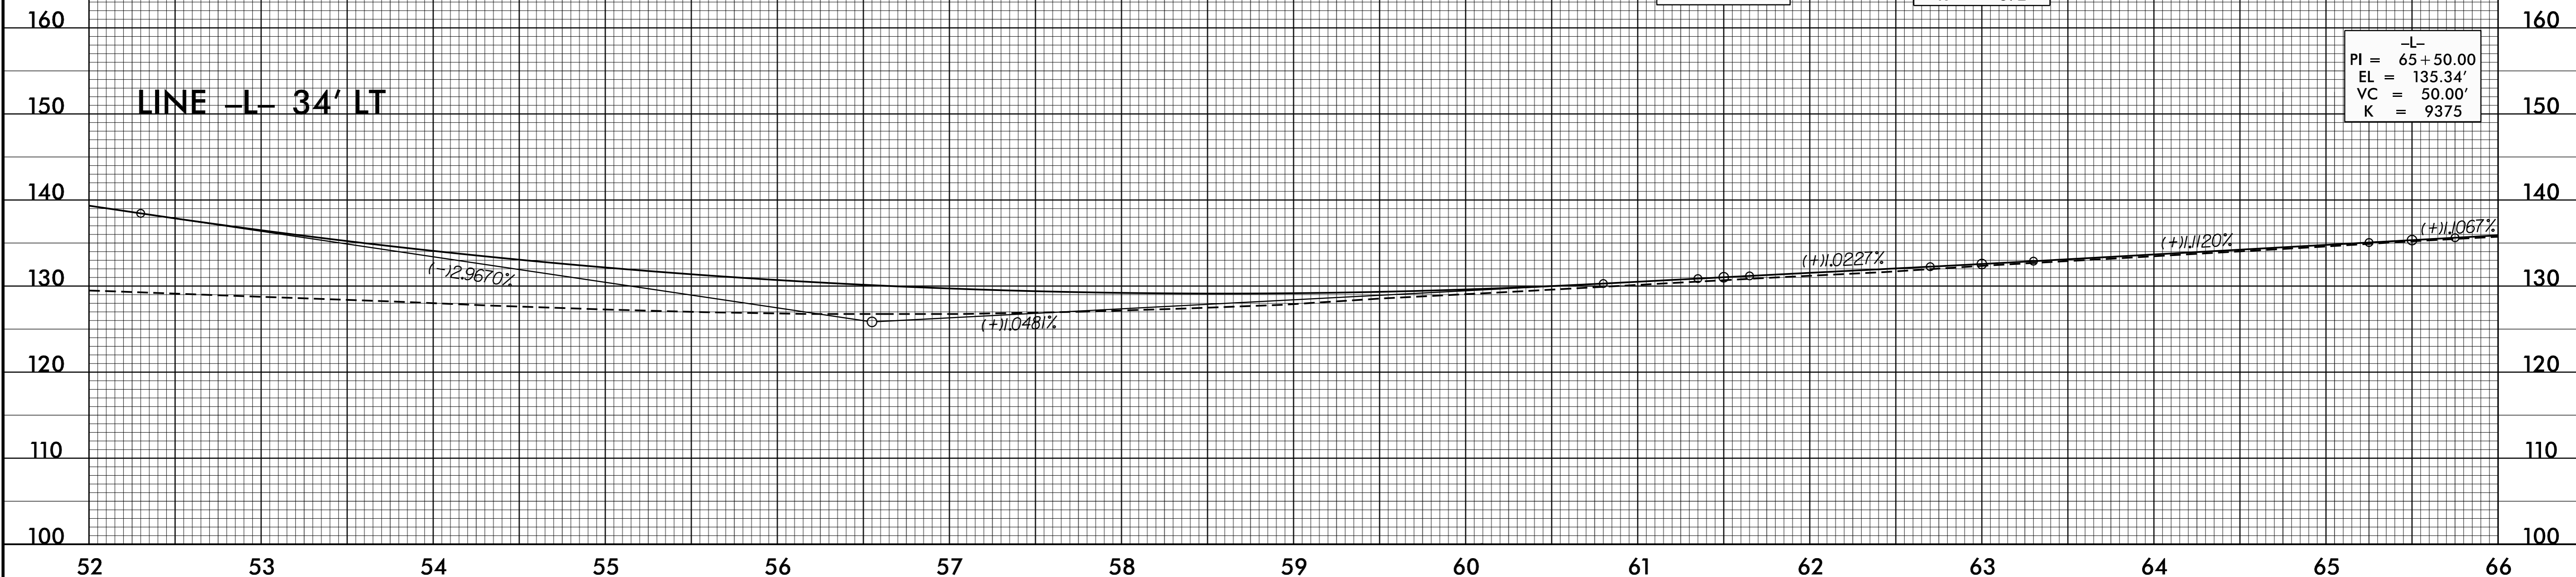

DITCH LEGEND	
LEFT DITCH	-----
MEDIAN DITCH	-----
RIGHT DITCH	-----

-L-
PI = 67+00.00
EL = 137.00'
VC = 40.00'
K = 462

-L-
PI = 68+00.00
EL = 138.02'
END GRADE

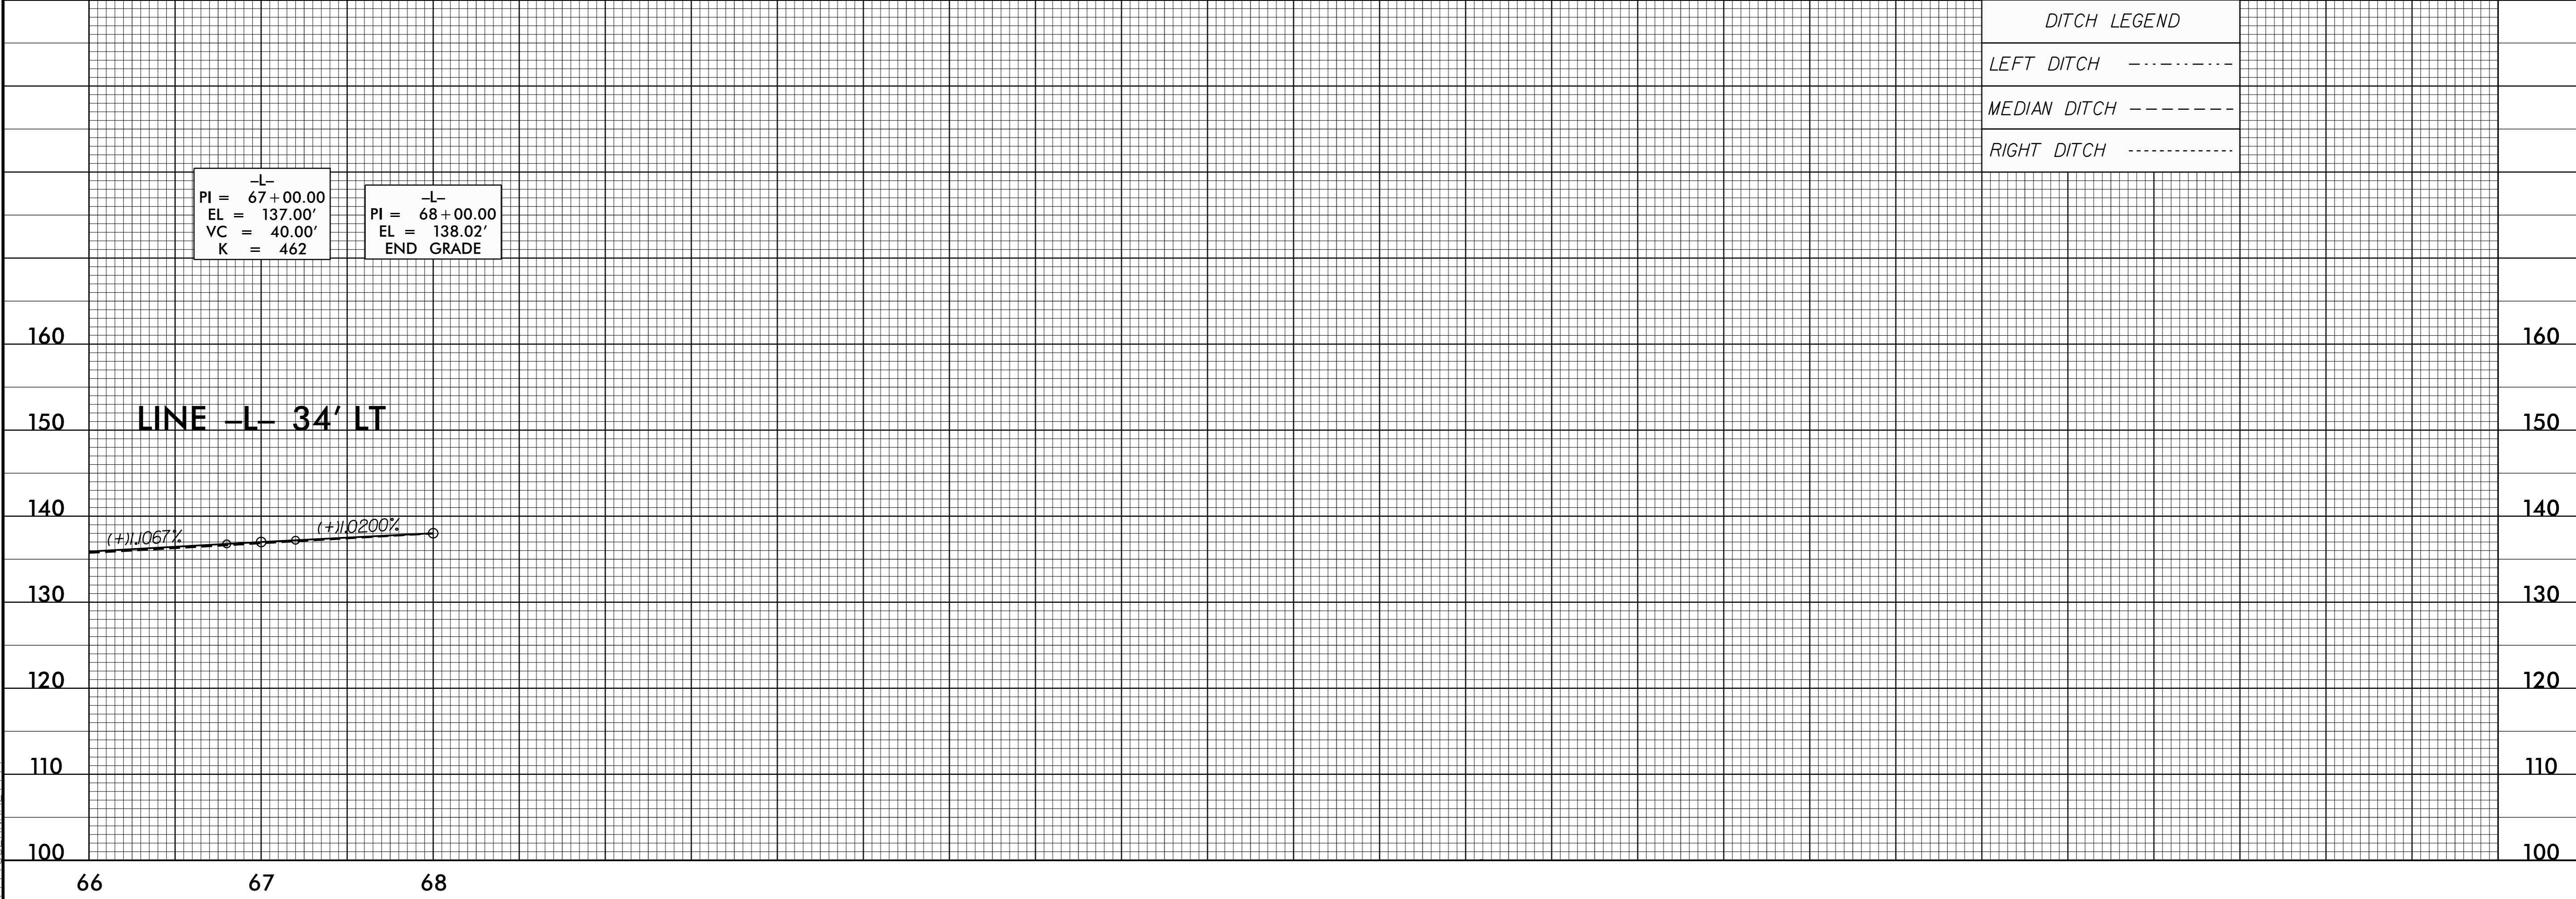

06-APR-2017 13:37
R:\Roadway\PCo\R5719_DDC4_PSH_PRO.dgn