
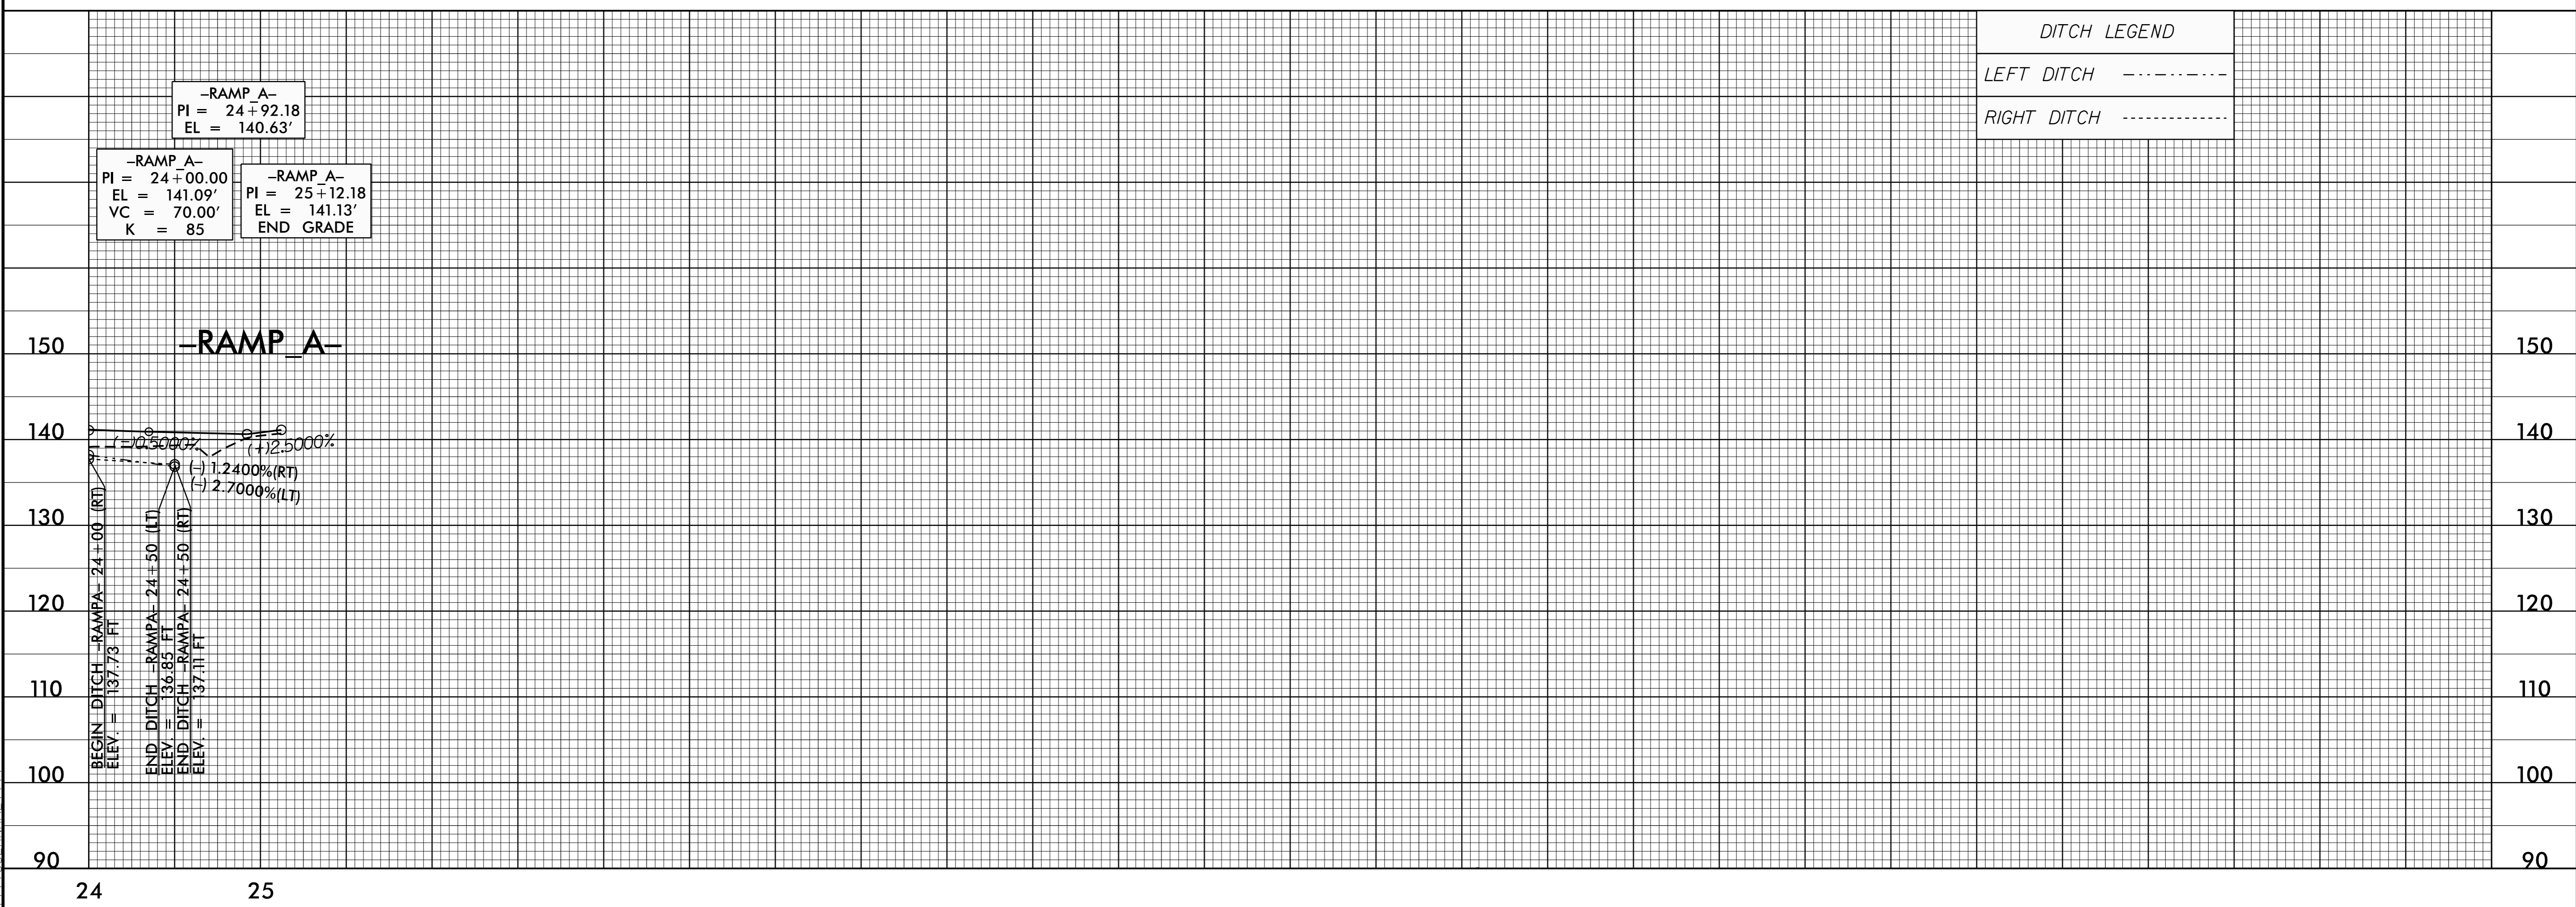


5/28/99

PROJECT REFERENCE NO. R-5719		SHEET NO. 16
ROADWAY DESIGN ENGINEER 4/6/2017 JAMES C. DAVIS SEAL 18537 NORTH CAROLINA PROFESSIONAL ENGINEER	HYDRAULICS ENGINEER 4/7/2017 JAMES C. DAVIS SEAL 18462 NORTH CAROLINA PROFESSIONAL ENGINEER	

DOCUMENT NOT CONSIDERED FINAL
UNLESS ALL SIGNATURES COMPLETED

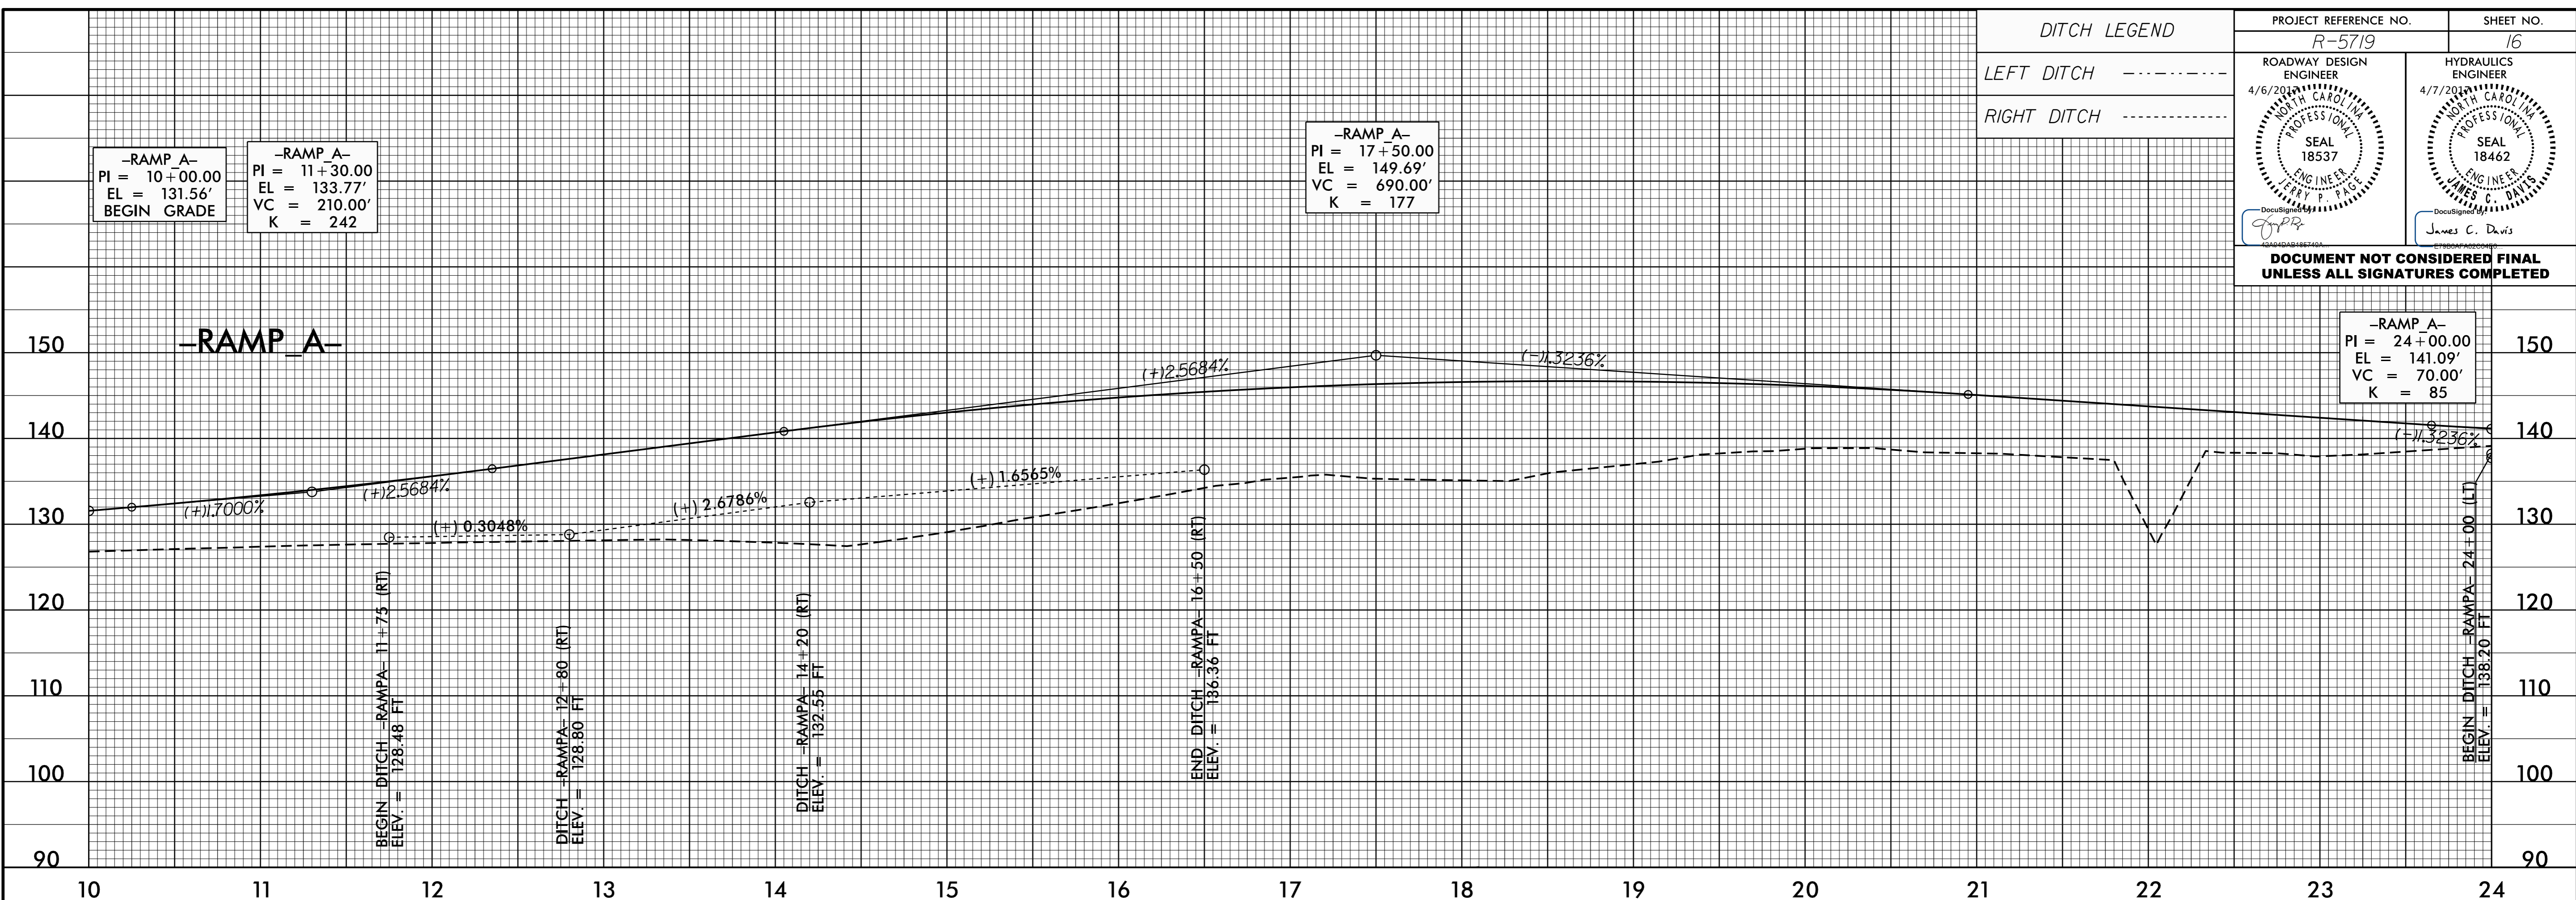

06-APR-2017 13:37
R:\Roadway\PCo\R5719_DDC4_PSH_PRO.dgn
\$\$\$\$\$ ISTRIVE \$\$\$