

DITCH LEGEND

LEFT DITCH - - - - -

RIGHT DITCH - - - - -


PROJECT REFERENCE NO. R-5719	SHEET NO. 17
ROADWAY DESIGN ENGINEER 4/6/2017 SEAL 18537 JERRY P. FIG	HYDRAULICS ENGINEER 4/7/2017 SEAL 18462 JAMES C. DAVIS

DOCUMENT NOT CONSIDERED FINAL
UNLESS ALL SIGNATURES COMPLETED

-RAMP B-
PI = 10+00.00
EL = 147.98'
BEGIN GRADE

-RAMP B-
PI = 12+95.00
EL = 146.75'
VC = 490.00'
K = 252

-RAMP B-
PI = 20+00.00
EL = 157.50'
VC = 900.00'
K = 252

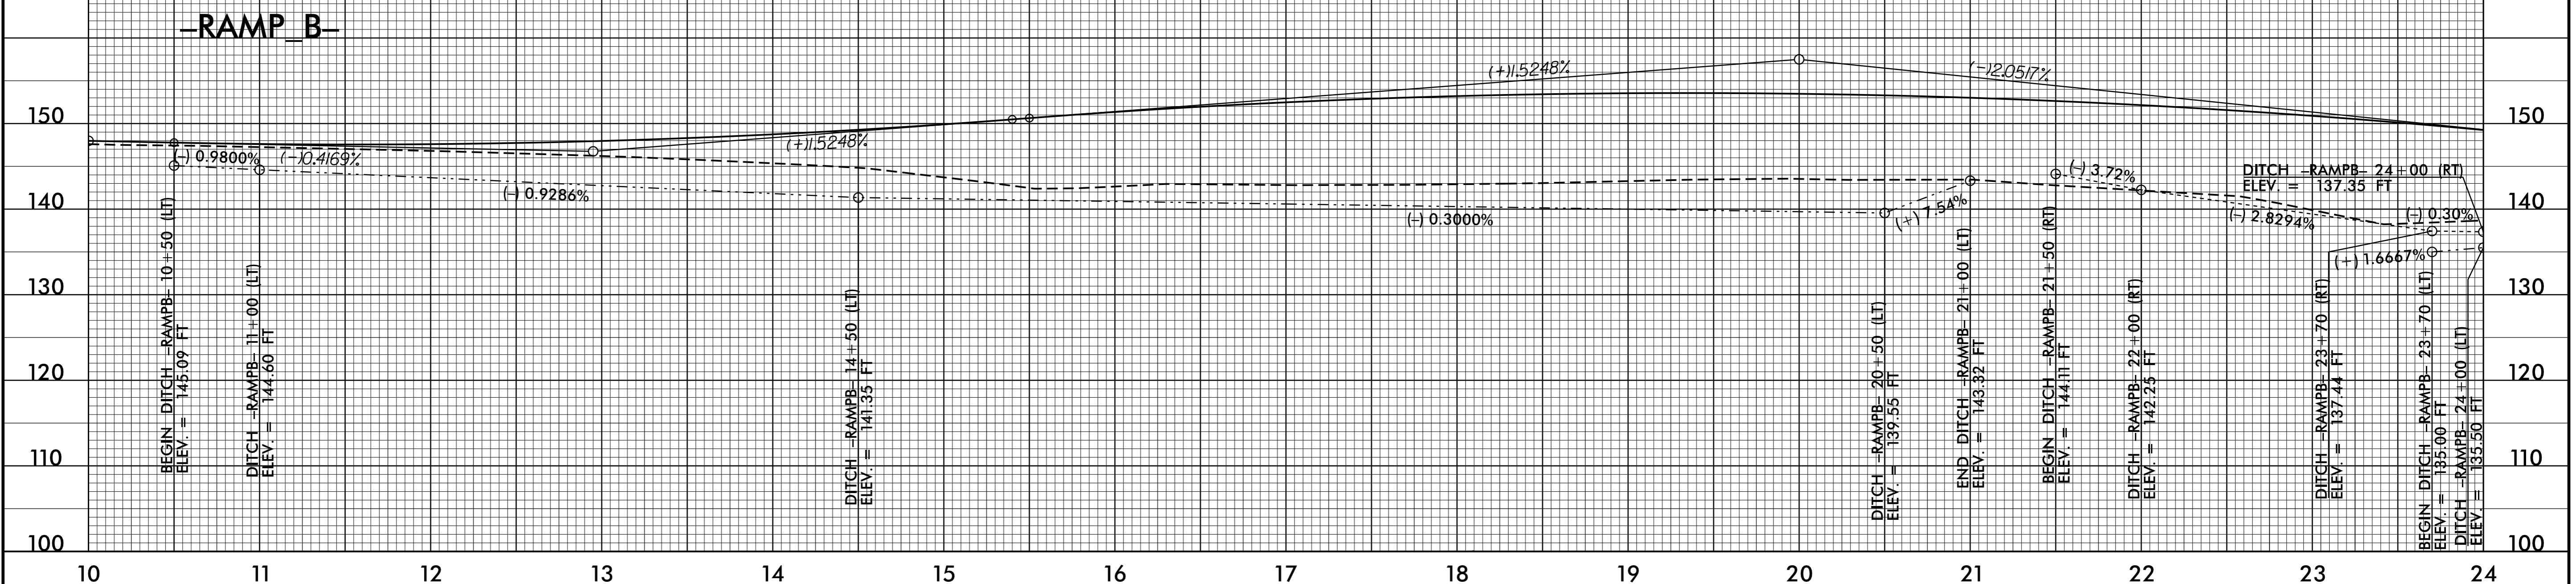

DITCH LEGEND

LEFT DITCH - - - - -

RIGHT DITCH - - - - -

-RAMP B-
PI = 27+75.00
EL = 141.60'
VC = 160.00'
K = 103

-RAMP B-
PI = 29+73.94
EL = 140.61'

-RAMP B-
PI = 29+94.38
EL = 141.13'
END GRADE

