

DITCH LEGEND

LEFT DITCH - - - - -



RIGHT DITCH - - - - -

PROJECT REFERENCE NO.

R-5719

SHEET NO.

18

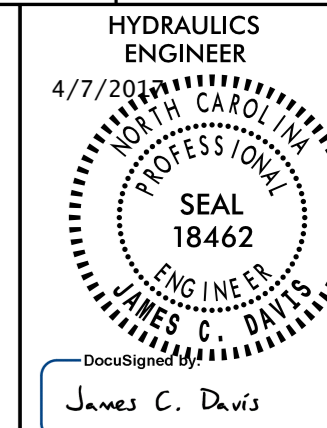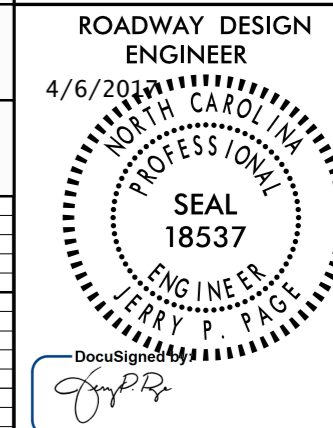

DOCUMENT NOT CONSIDERED FINAL UNLESS ALL SIGNATURES COMPLETED


-RAMP C-
PI = 19+20.00
EL = 158.15'
VC = 715.00'
K = 153

-RAMP C-
PI = 10+00.00
EL = 146.58'
BEGIN GRADE

-RAMP C-
PI = 10+50.23
EL = 146.45'
VC = 90.00'
K = 210

-RAMP C-
PI = 13+15.00
EL = 146.90'
VC = 430.00'
K = 254

-RAMP C-

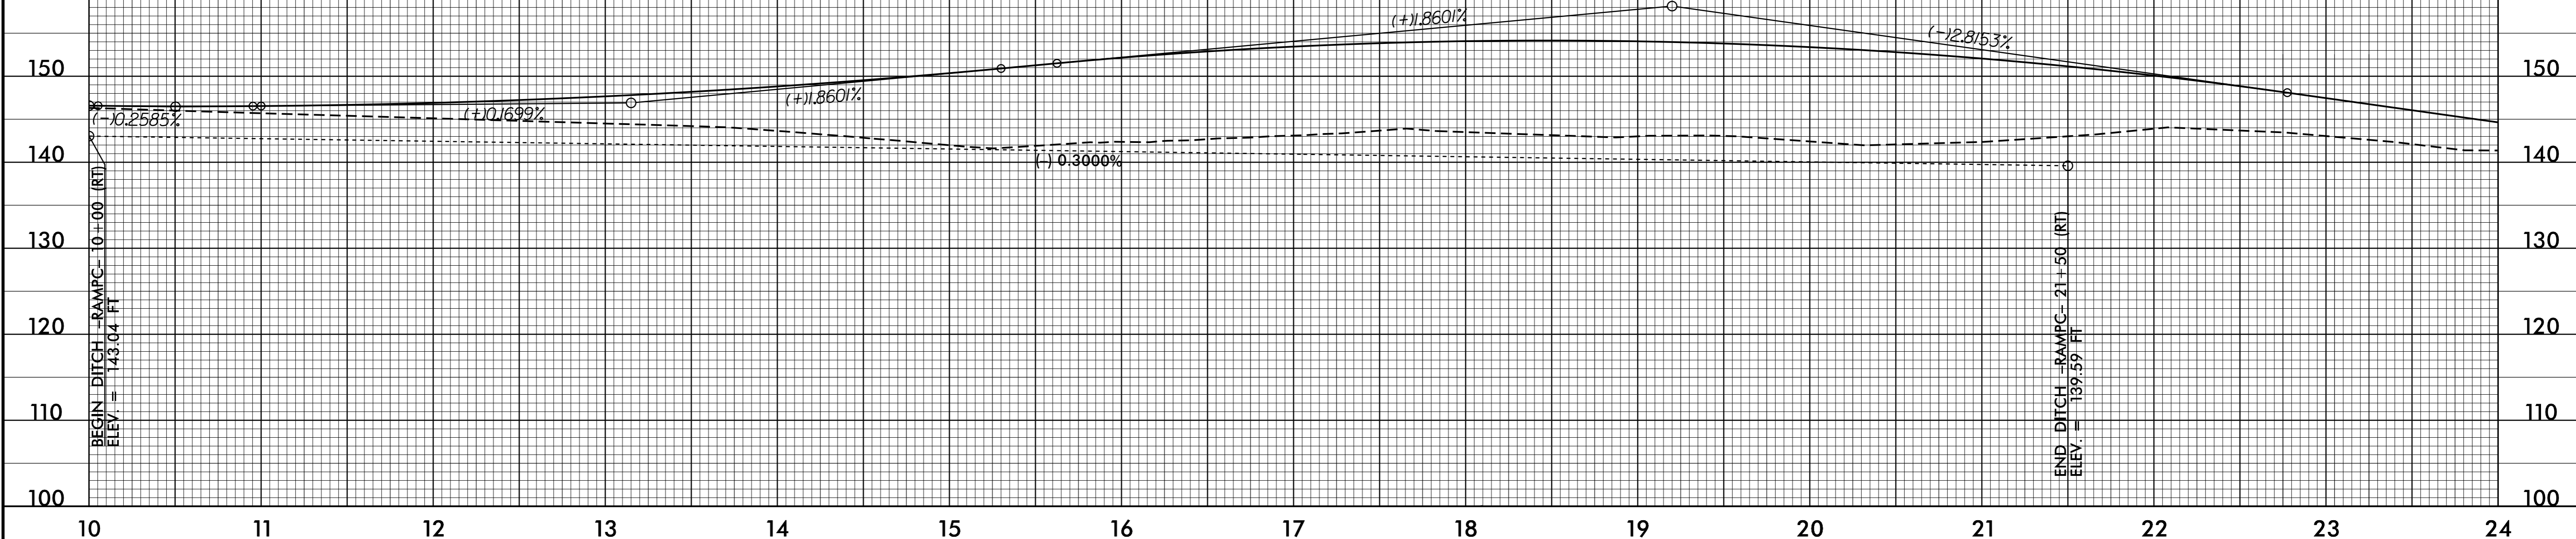

DITCH LEGEND

LEFT DITCH - - - - -

RIGHT DITCH - - - - -

-RAMP C-
PI = 24+90.00
EL = 142.11'
VC = 120.00'
K = 64

-RAMP C-
PI = 26+04.35
EL = 141.03'

-RAMP C-
PI = 26+24.35
EL = 141.53'
END GRADE

-RAMP C-

