



5/28/99

PROJECT REFERENCE NO. R-5719		SHEET NO. 19
ROADWAY DESIGN ENGINEER 4/6/2017 NOTARY PUBLIC PROFESSIONAL SEAL 18537 JERRY P. FIG	HYDRAULICS ENGINEER 4/7/2017 NOTARY PUBLIC PROFESSIONAL SEAL 18462 JAMES C. DAVIS	

DOCUMENT NOT CONSIDERED FINAL
UNLESS ALL SIGNATURES COMPLETED

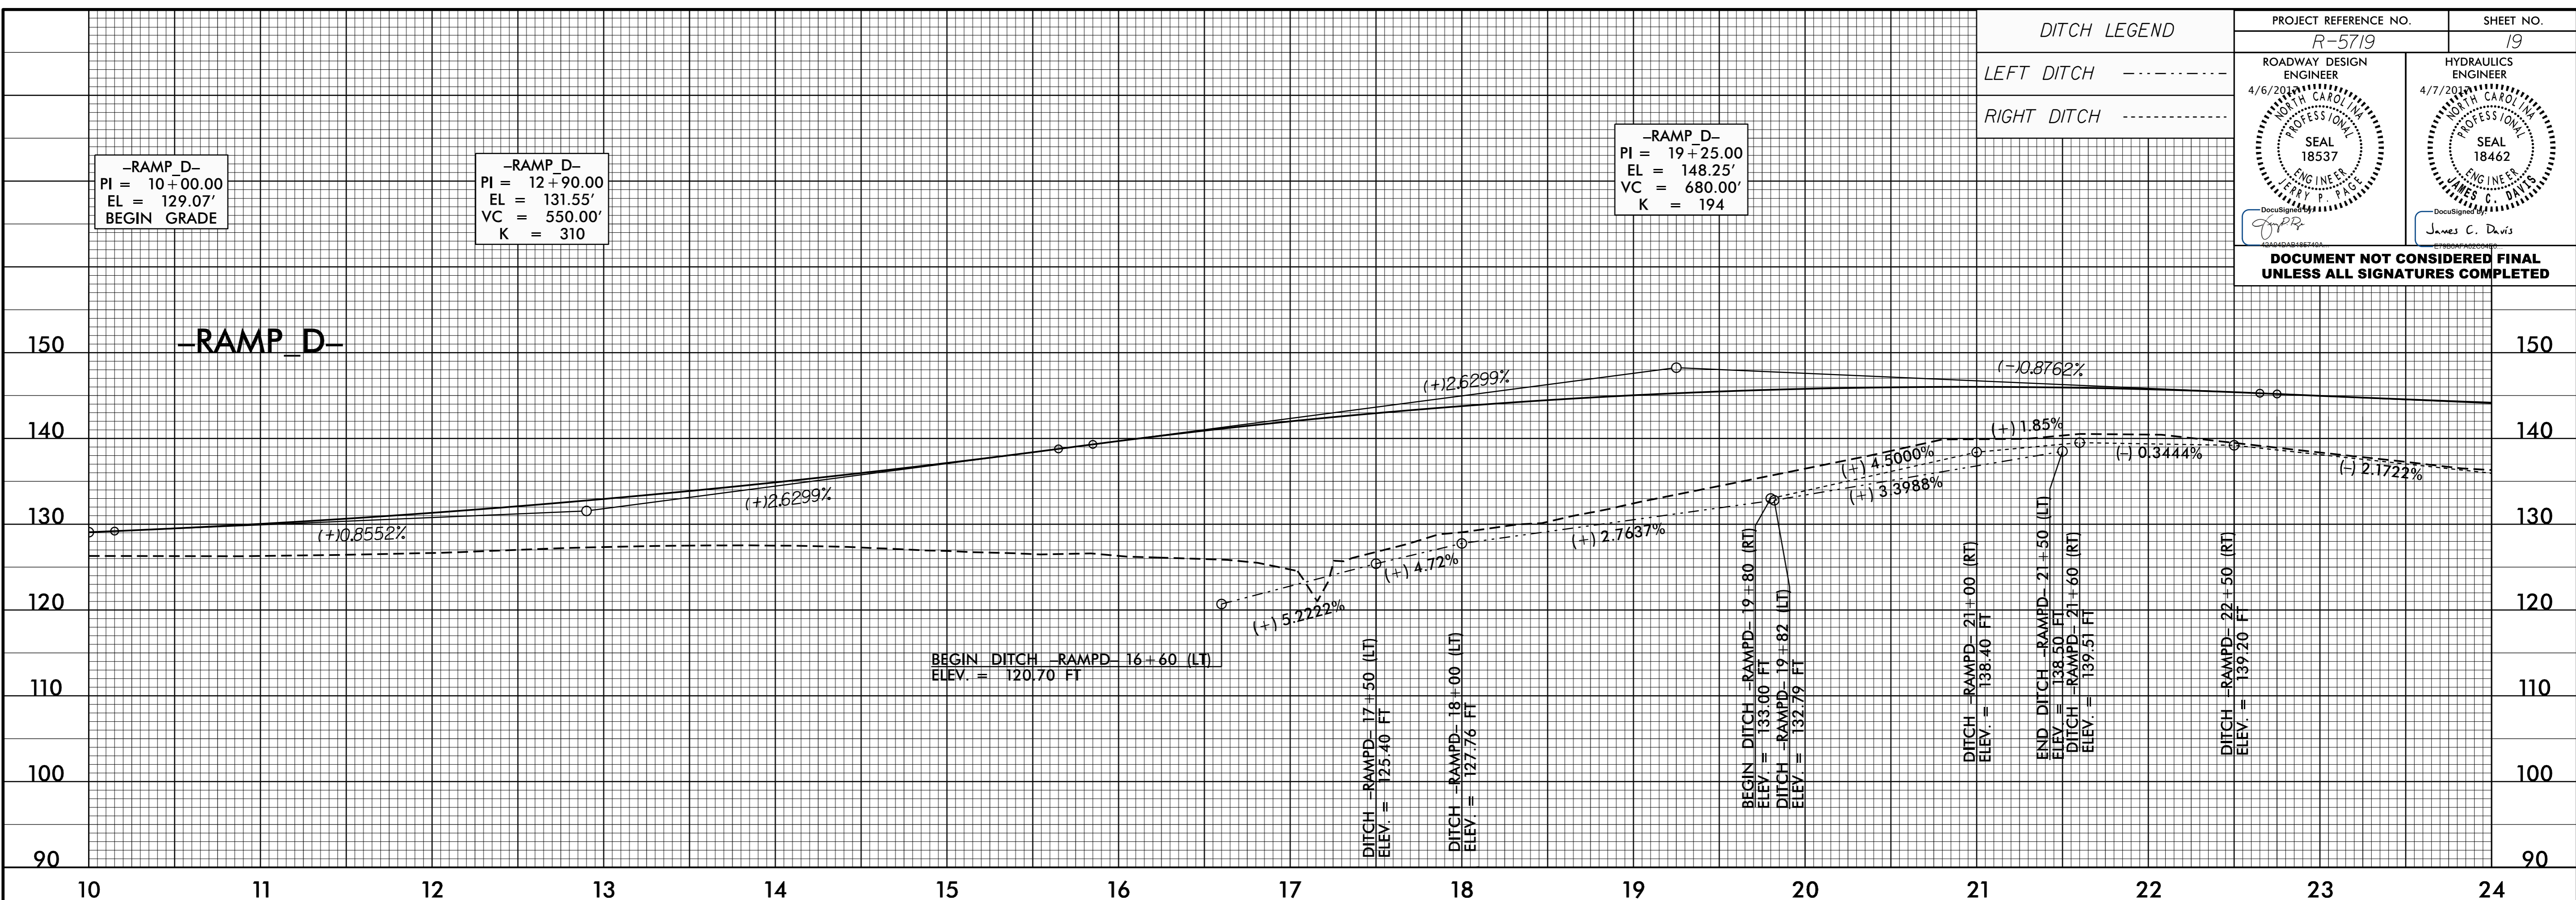

DITCH LEGEND	
LEFT DITCH	-----
RIGHT DITCH	-----

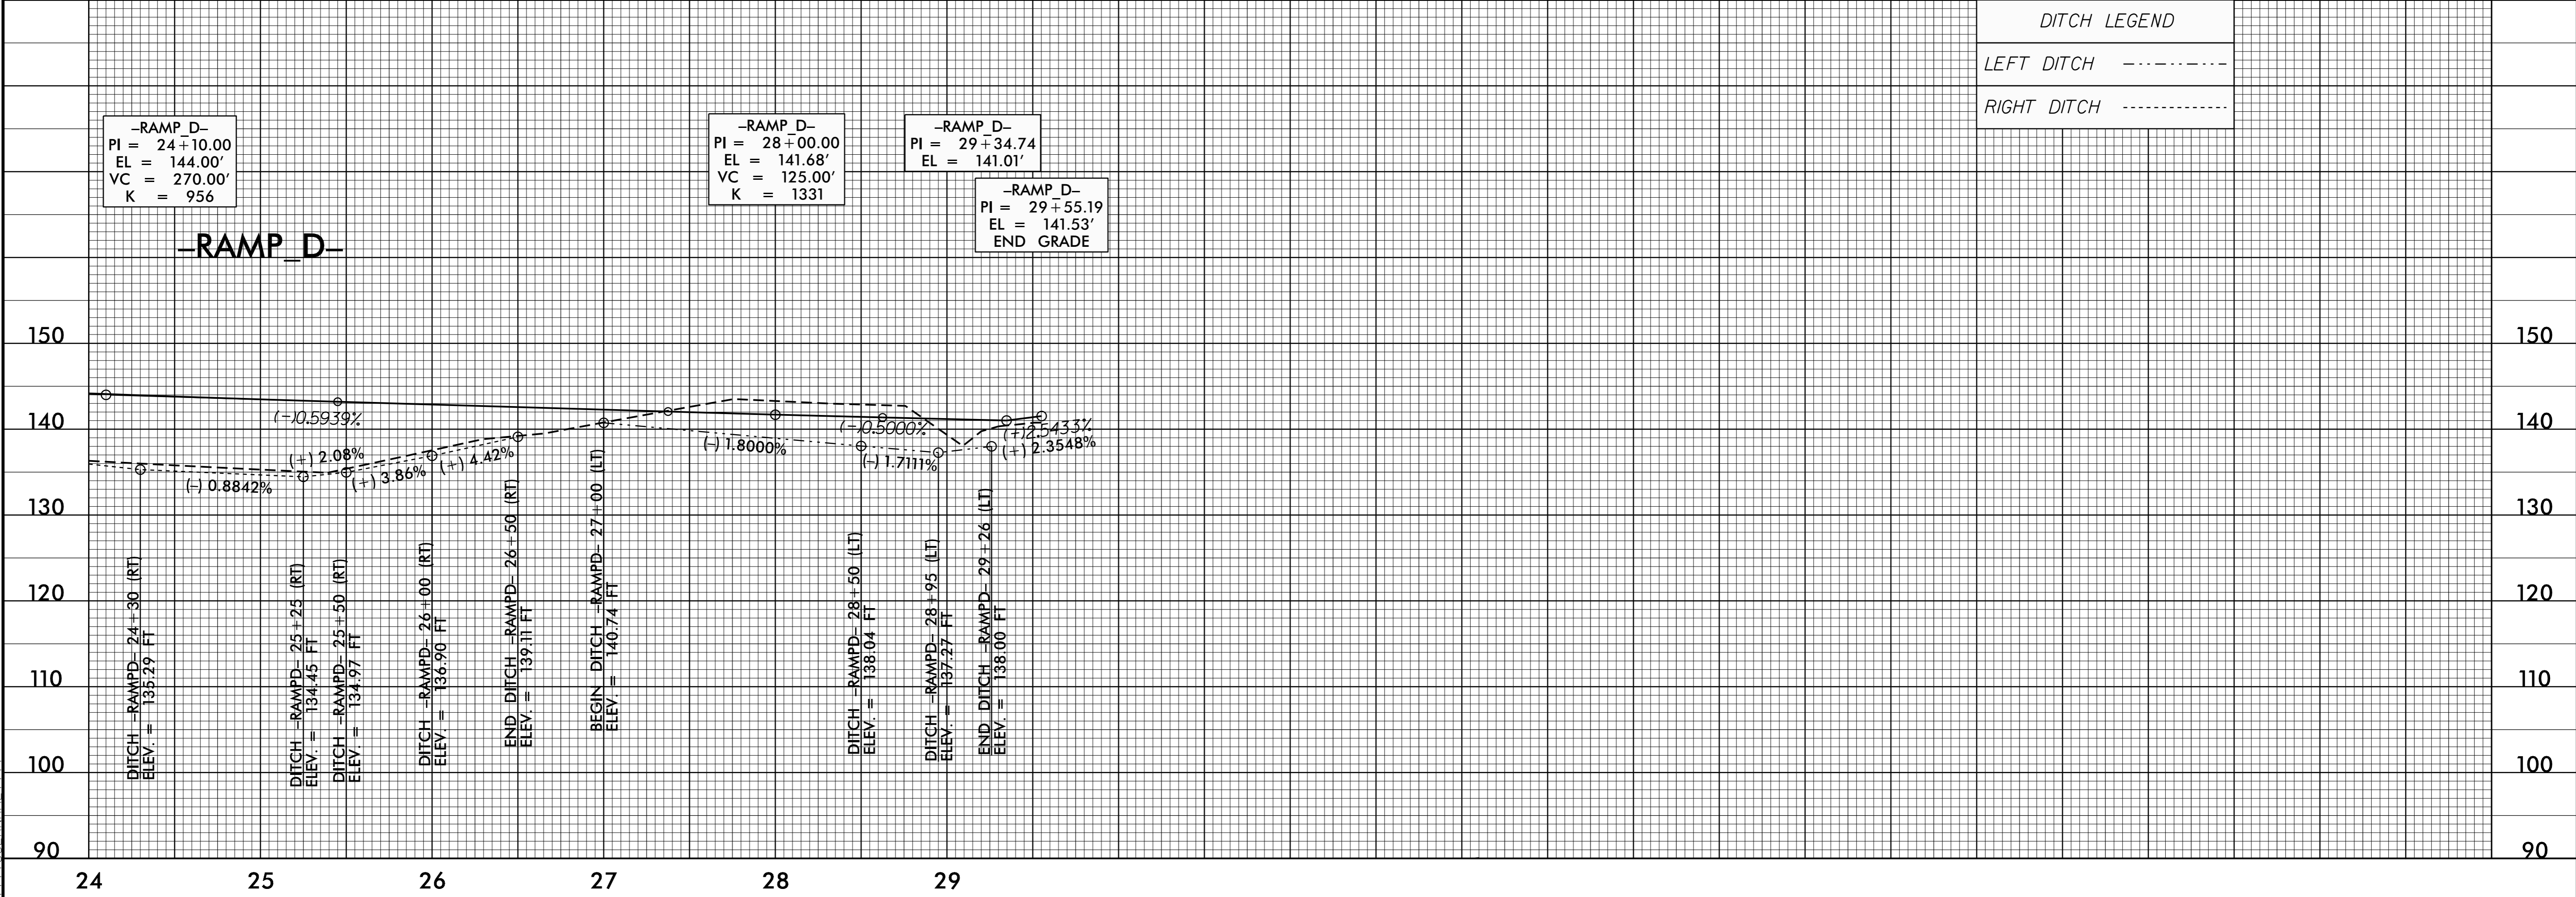

06-APR-2017 13:37
R:\Roadway\PCo\R5719_DDC4_PSH_PRO.dgn
JERRY P. FIG