


END MARKING
CONSTRUCTION PROJECT R-5719
-L- STA. 68+00.00
TIE TO EXISTING
PAVEMENT MARKINGS

12/22/2016
P:\2015\NR-5719\TrafficControl\TCPVr5719_TC_PMP_PSH_A2-6.dgn
User:skennedy


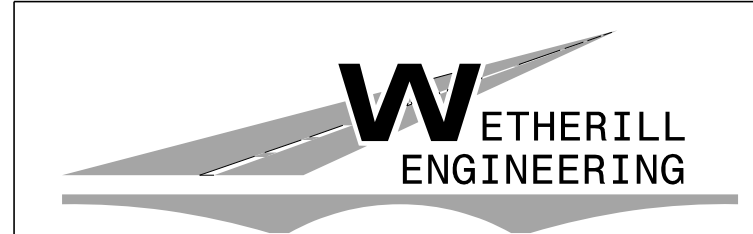


1223 Jones Franklin Rd.
Raleigh, N.C. 27606
License No. F-0377
Bus: 919 851 8077
Fax: 919 851 8107

TRANSPORTATION PLANNING/DESIGN - BRIDGE/STRUCTURE DESIGN
CIVIL/SITE DESIGN - GIS/GPS - CONSTRUCTION OBSERVATION

**DOCUMENT NOT CONSIDERED FINAL
UNLESS ALL SIGNATURES COMPLETED**

APPROVED: _____
DATE: _____
SEAL

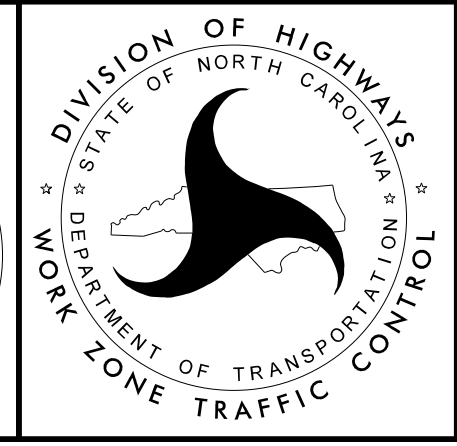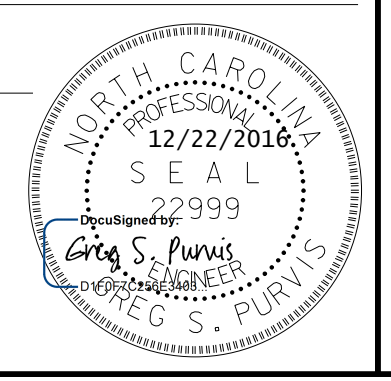

**AREA 2
FINAL PAVEMENT
MARKING PLANS**