


APPROVED: _____
 DATE: _____

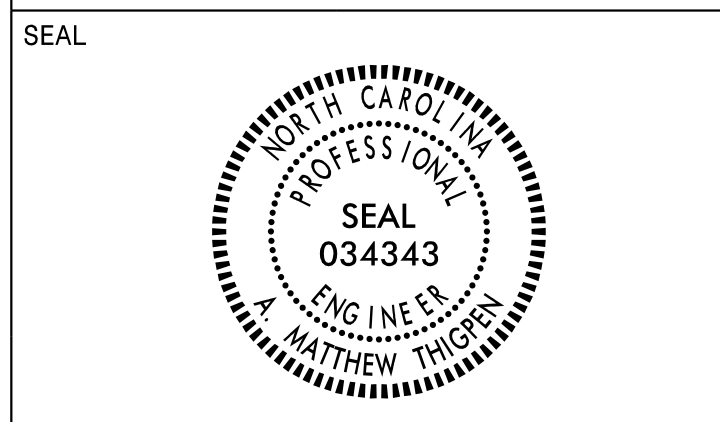

**DOCUMENT NOT CONSIDERED FINAL
 UNLESS ALL SIGNATURES COMPLETED**

SIGN NUMBER: 305	BACKG COLOR: Green	DESIGN BY: M. Thigpen	CHECKED BY: J. Lewis	Nov 15, 2016
TYPE: D	COPY COLOR: White	PROJECT ID: R-5719		DIV: 04
QUANTITY: 1				
SIGN WIDTH: 8'-0"				
HEIGHT: 2'-6"				
TOTAL AREA: 20.0 Sq.Ft.				
BORDER TYPE: FLUSH				
RECESS: 0"				
WIDTH: 1.75"				
RADII: 4"				
NO. Z BARS:	MAT'L: 0.125" (3.2 mm) ALUMINUM			
LENGTH:				

USE NOTES: 1,2

- Legend and border(except those that are colored black) shall be direct applied Grade C sheeting.
- Background shall be Grade C reflective sheeting.

Panel Style: guide_exp_distance.ssi
 M.U.T.C.D.: 2009 Edition

Spacing Factor is 1 unless specified otherwise

LETTER POSITIONS

Letter locations are panel edge to lower left corner

Letter	g	o	l	d	s	b	o	r	o	Series/Size	Text Length
	10.2	18.4	26.3	30.4	38	45.7	52.8	60.7	65.9	EM 2000	61.1
										EM 2000	6.5

FILENAME: Guidsign_English_8-2-13

NORTH CAROLINA D.O.T. SIGN DETAIL

2/21/2017
 \\vh5\proj\Releigh\38527.01 Wetherill T01.R-5719\NCDDOT\Traffic\Signing\CADD\Signing Layout Plans\R-5719_sign_shd04A.dgn
 User: MThigpen

SIGN DESIGNS