


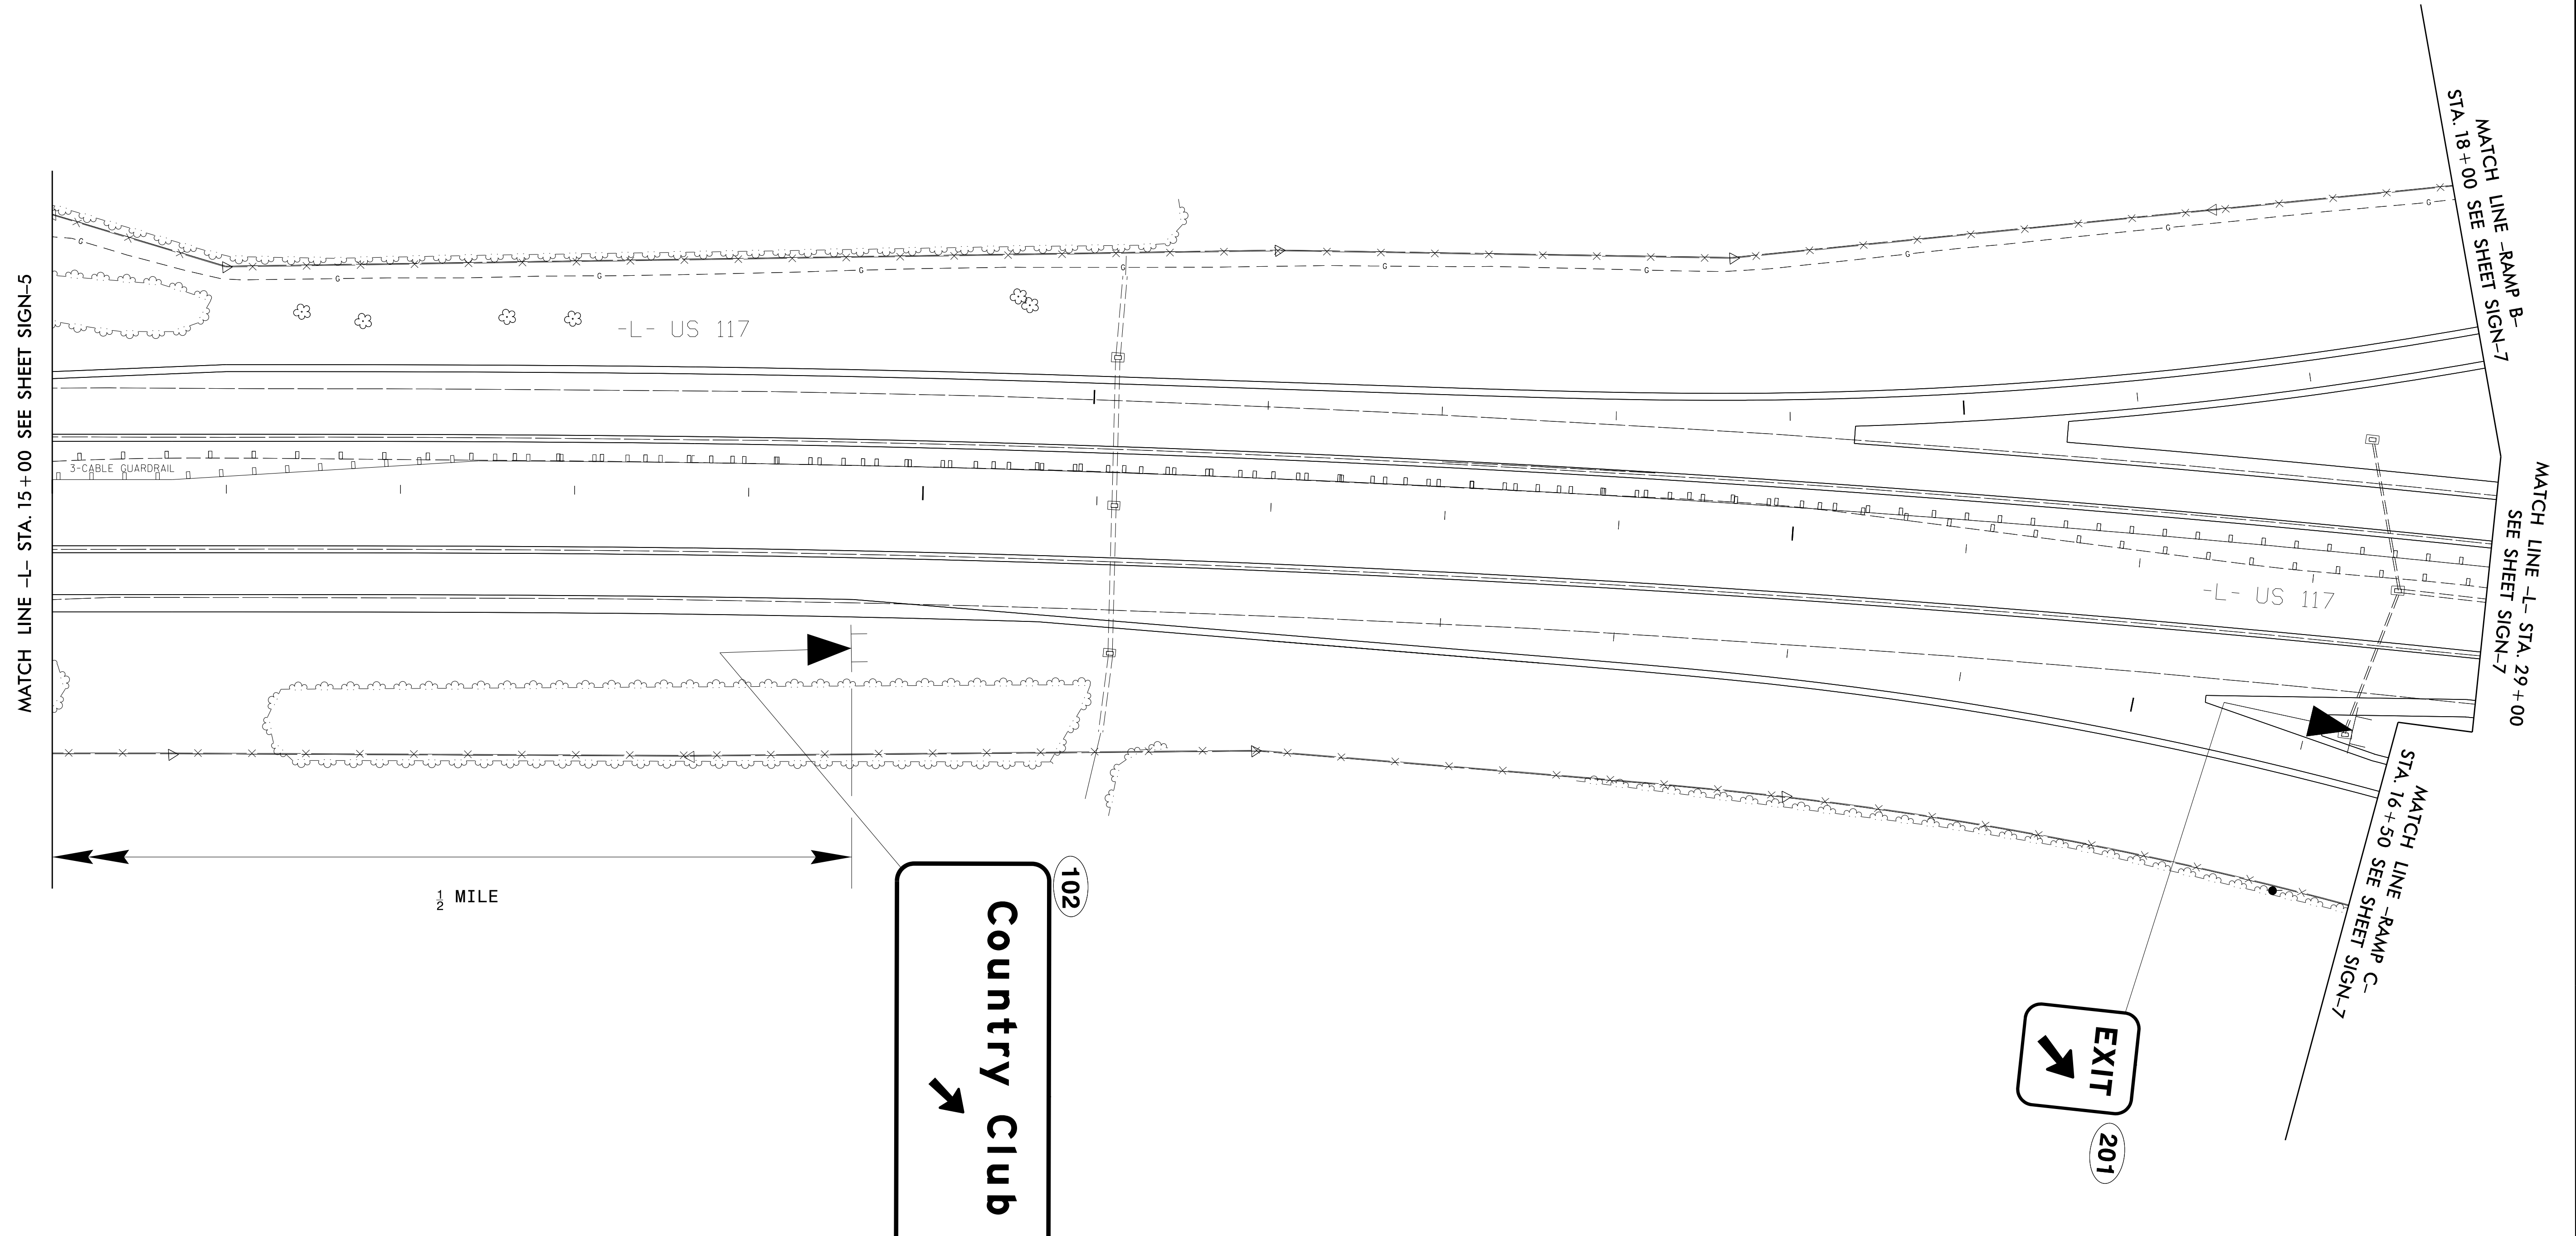

15

20

25



**EXISTING AND PROPOSED
SIGNS**