

APPROVED: _____



DATE: _____

SEAL



**DOCUMENT NOT CONSIDERED FINAL
UNLESS ALL SIGNATURES COMPLETED**

55

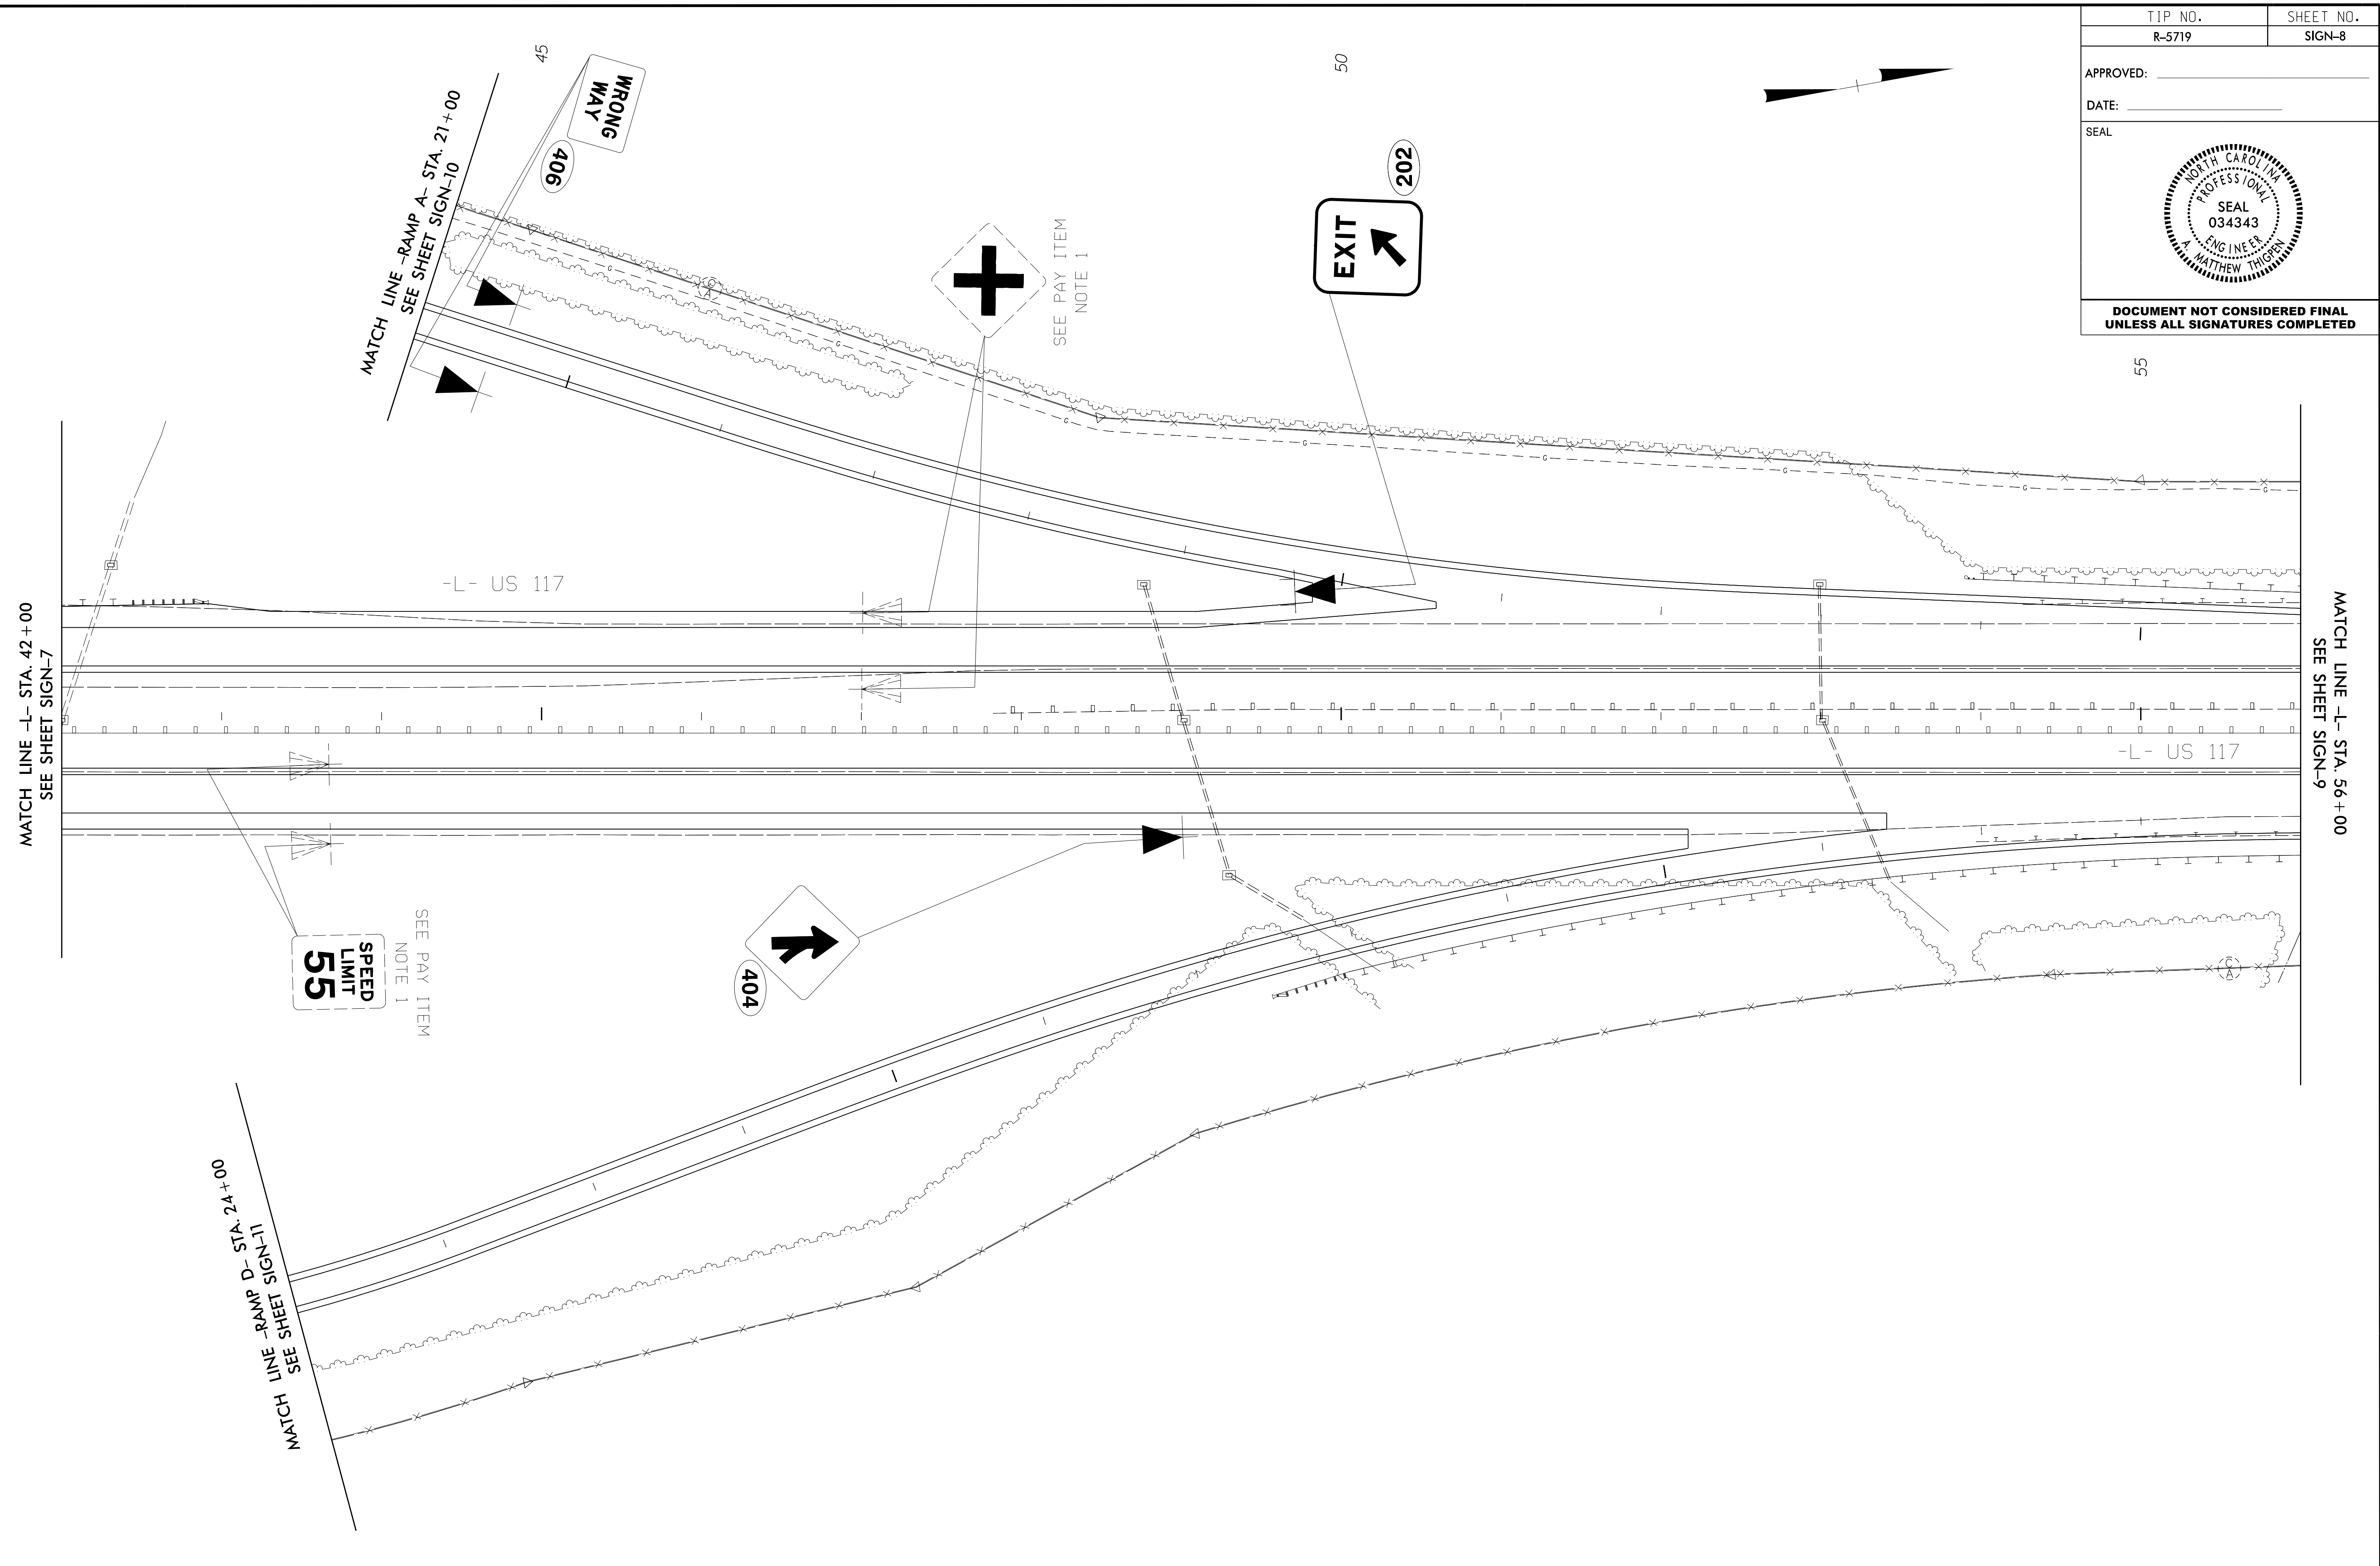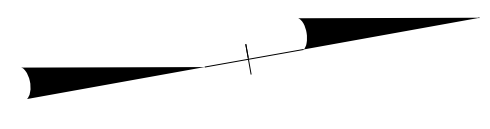

**EXISTING & PROPOSED
SIGNS**

2/21/2017
 C:\v\p\p\o\j\raleigh\38527.01\wether111\T01_R-5719\NCDDOT\Traffic\Signing\CADD\Signing\Layout_Plans\R5719_sign_sht07.dgn
 User: MThibodeau