
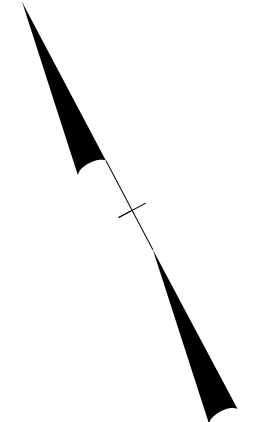


2/21/2017  
\\vh6prc01\raleigh\38527.01\Wether111\T01\_R-5719\NCDD01\Traffic\Signing\CADD\Signing\_Layout\_Plans\R5719\_sign\_sht10.dgn  
User:rwthigpen

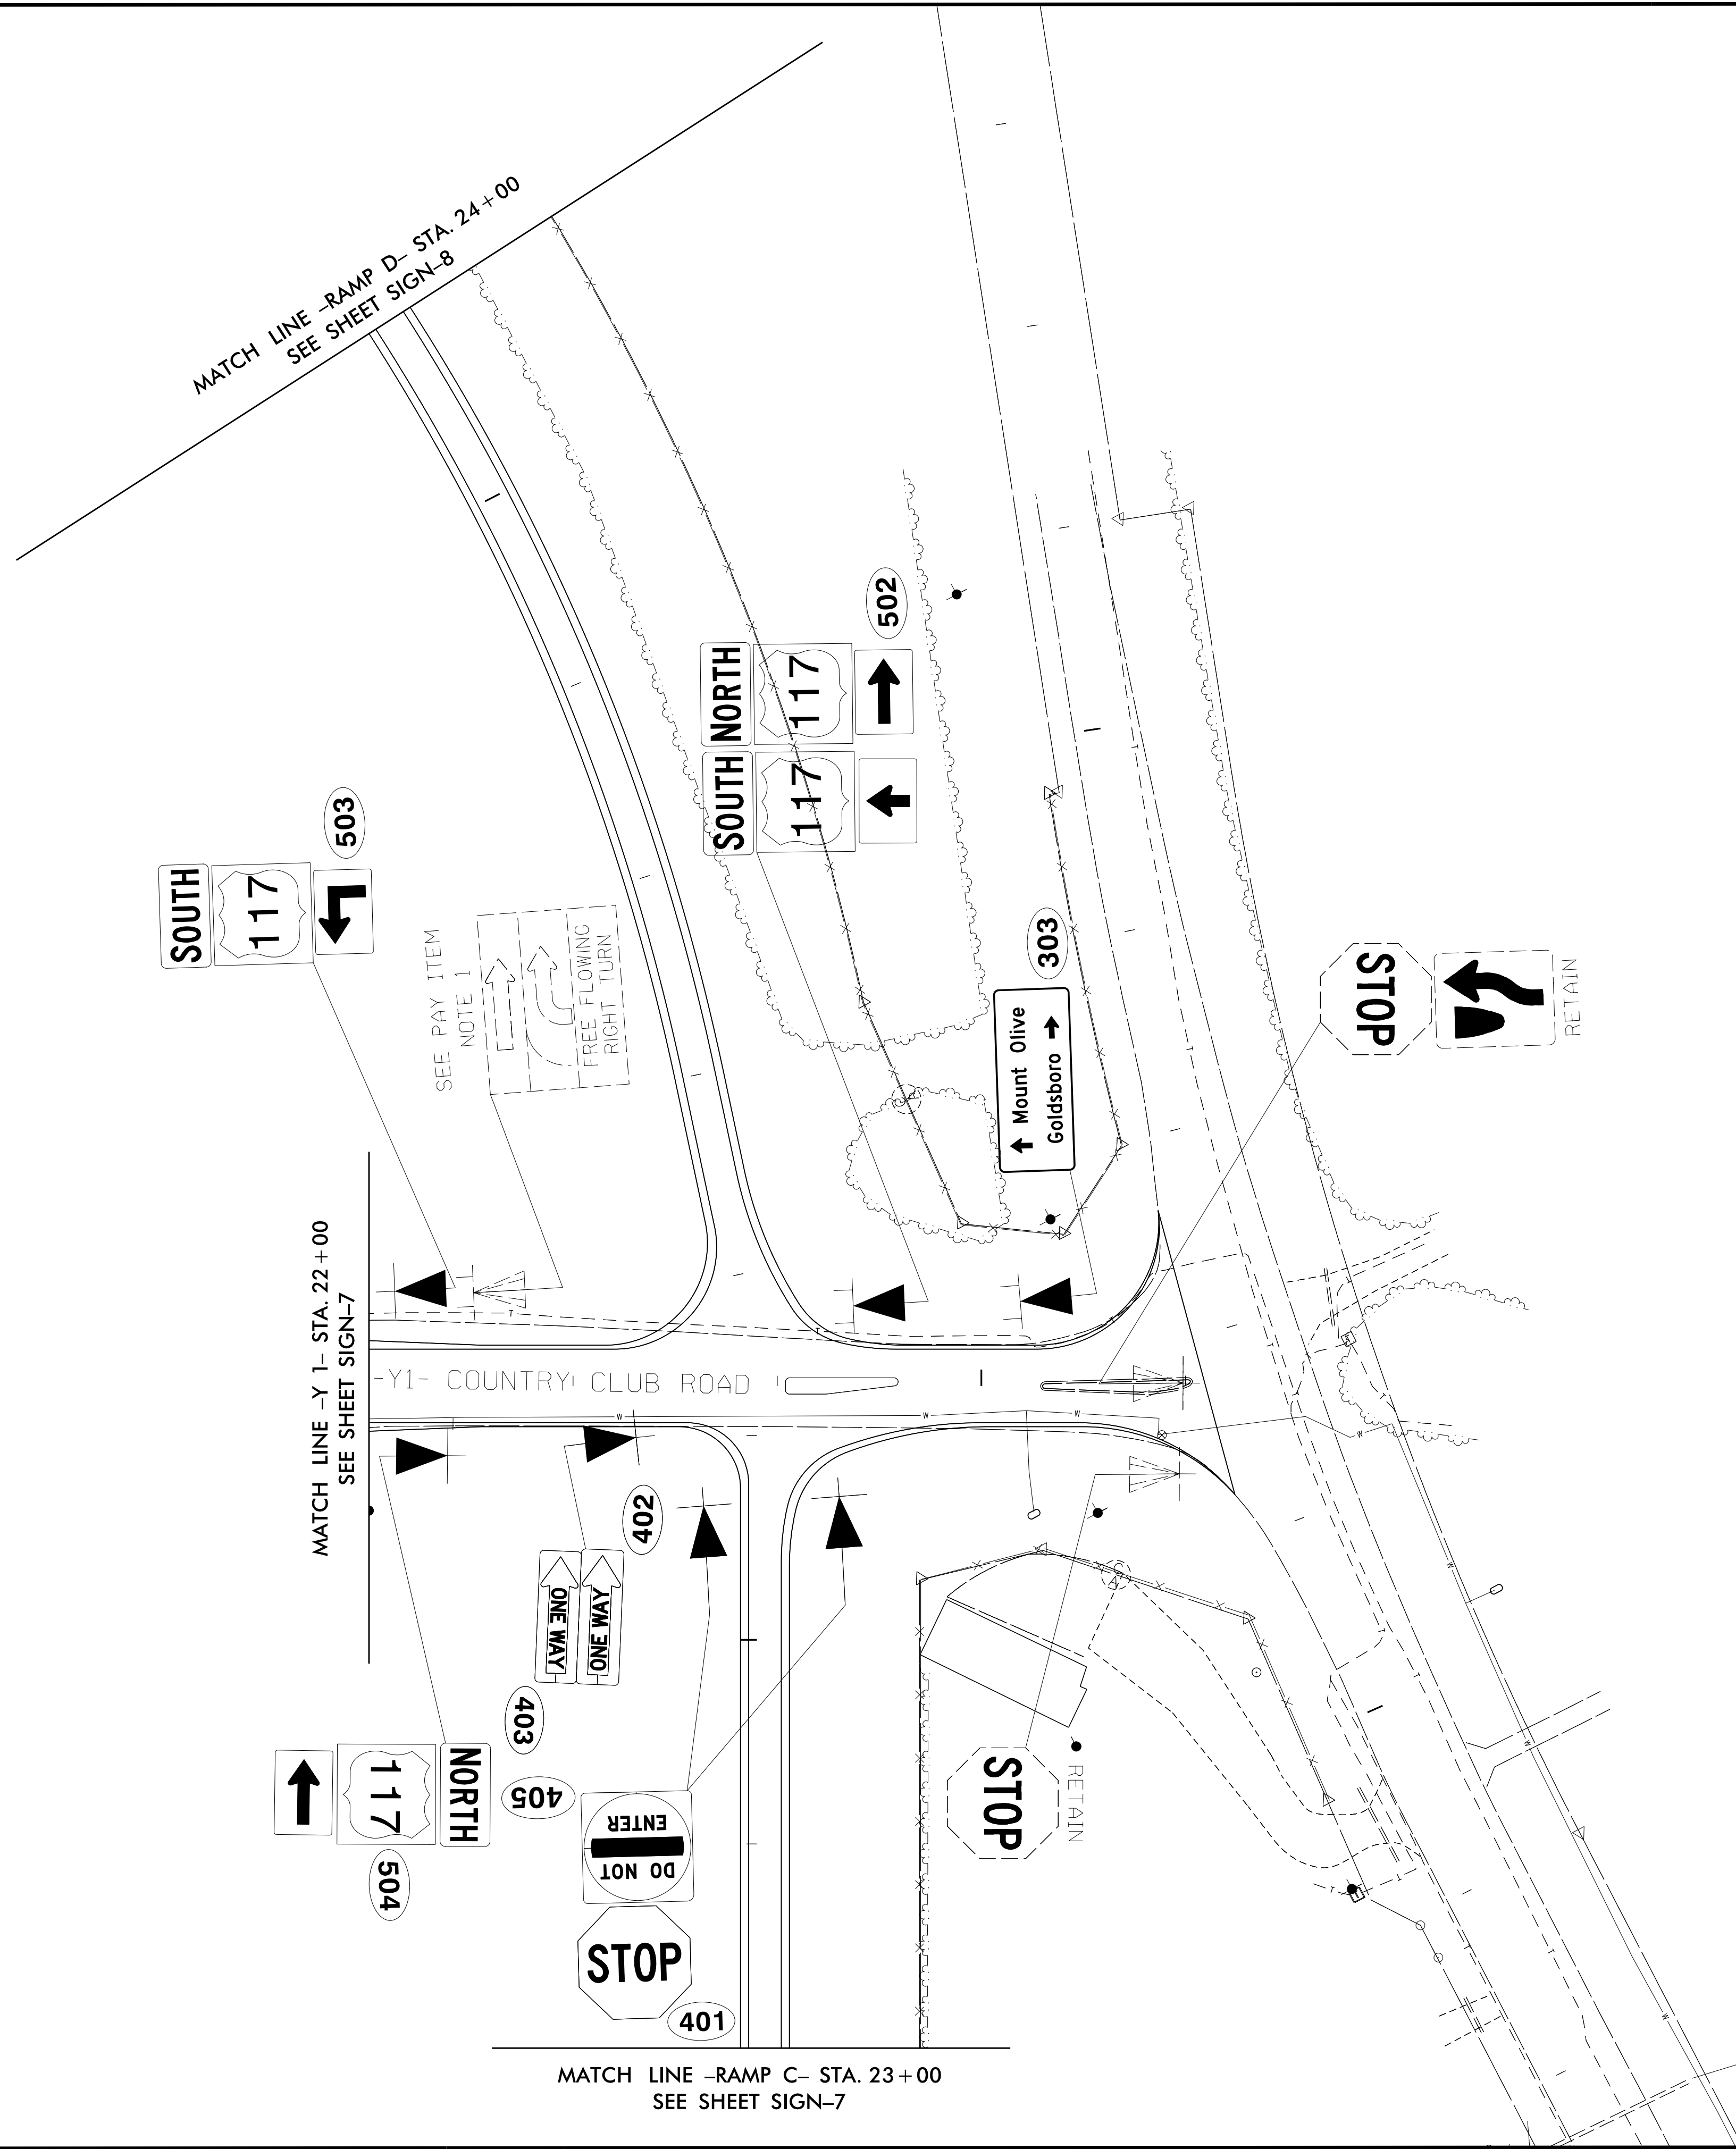

TIP NO.	SHEET NO.
R-5719	SIGN-11
APPROVED: _____	
DATE: _____	
SEAL	
DOCUMENT NOT CONSIDERED FINAL UNLESS ALL SIGNATURES COMPLETED	

### EXISTING AND PROPOSED SIGNS