
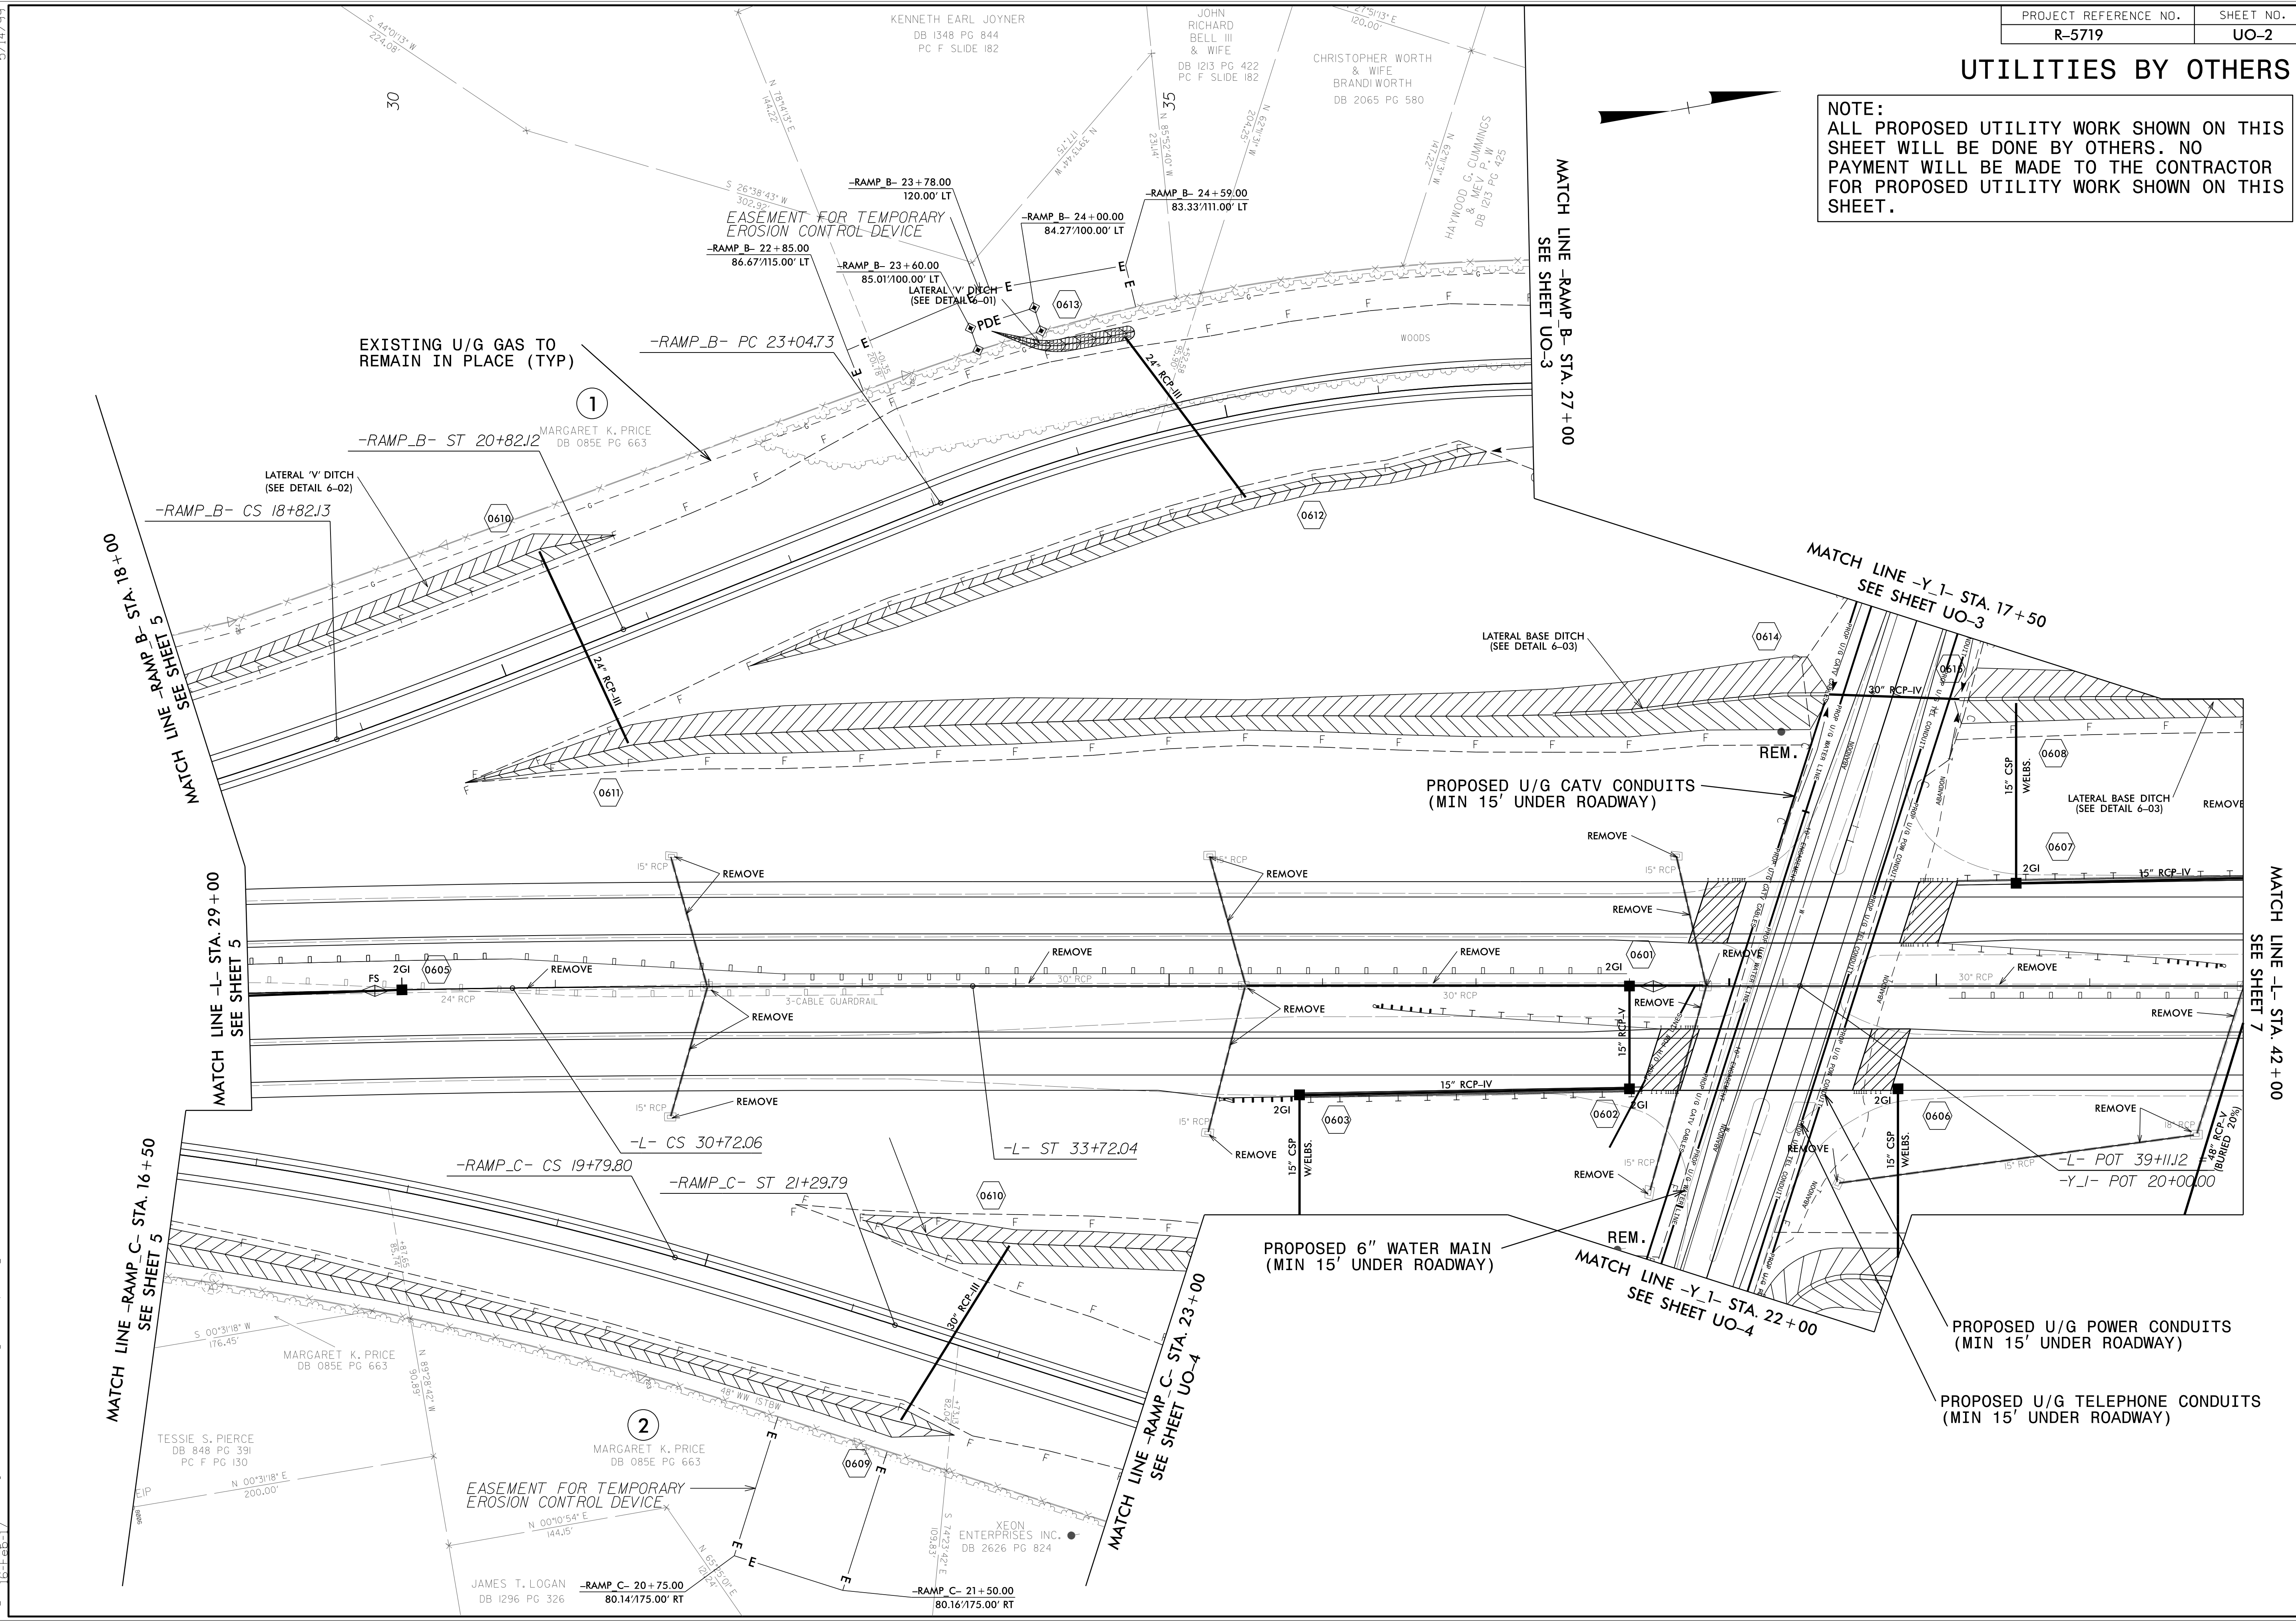


UTILITIES BY OTHERS

NOTE:
 ALL PROPOSED UTILITY WORK SHOWN ON THIS SHEET WILL BE DONE BY OTHERS. NO PAYMENT WILL BE MADE TO THE CONTRACTOR FOR PROPOSED UTILITY WORK SHOWN ON THIS SHEET.

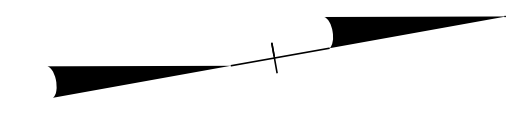

EXISTING U/G GAS TO REMAIN IN PLACE (TYP)

PROPOSED U/G CATV CONDUITS (MIN 15' UNDER ROADWAY)

PROPOSED 6" WATER MAIN (MIN 15' UNDER ROADWAY)

PROPOSED U/G POWER CONDUITS (MIN 15' UNDER ROADWAY)

PROPOSED U/G TELEPHONE CONDUITS (MIN 15' UNDER ROADWAY)

MATCH LINE -RAMP_B- STA. 18+00
 SEE SHEET 5

MATCH LINE -L- STA. 29+00
 SEE SHEET 5

MATCH LINE -RAMP_C- STA. 16+50
 SEE SHEET 5

MATCH LINE -RAMP_C- STA. 23+00
 SEE SHEET UO-4

MATCH LINE -RAMP_B- STA. 27+00
 SEE SHEET UO-3

MATCH LINE -Y_1- STA. 17+50
 SEE SHEET UO-3

MATCH LINE -L- STA. 42+00
 SEE SHEET 7

5/14/99
 I:\02\03\ED\Proj\5719\DDC4\ut_rdy6_UO2_psh.dgn
 10:24:03 AM
 06/16/99

EXISTING U/G GAS TO REMAIN IN PLACE (TYP)

PROPOSED U/G CATV CONDUITS (MIN 15' UNDER ROADWAY)

PROPOSED 6" WATER MAIN (MIN 15' UNDER ROADWAY)

PROPOSED U/G POWER CONDUITS (MIN 15' UNDER ROADWAY)

PROPOSED U/G TELEPHONE CONDUITS (MIN 15' UNDER ROADWAY)

MATCH LINE -RAMP_B- STA. 18+00
 SEE SHEET 5

MATCH LINE -L- STA. 29+00
 SEE SHEET 5

MATCH LINE -RAMP_C- STA. 16+50
 SEE SHEET 5

MATCH LINE -RAMP_C- STA. 23+00
 SEE SHEET UO-4

MATCH LINE -RAMP_B- STA. 27+00
 SEE SHEET UO-3

MATCH LINE -Y_1- STA. 17+50
 SEE SHEET UO-3

MATCH LINE -L- STA. 42+00
 SEE SHEET 7