
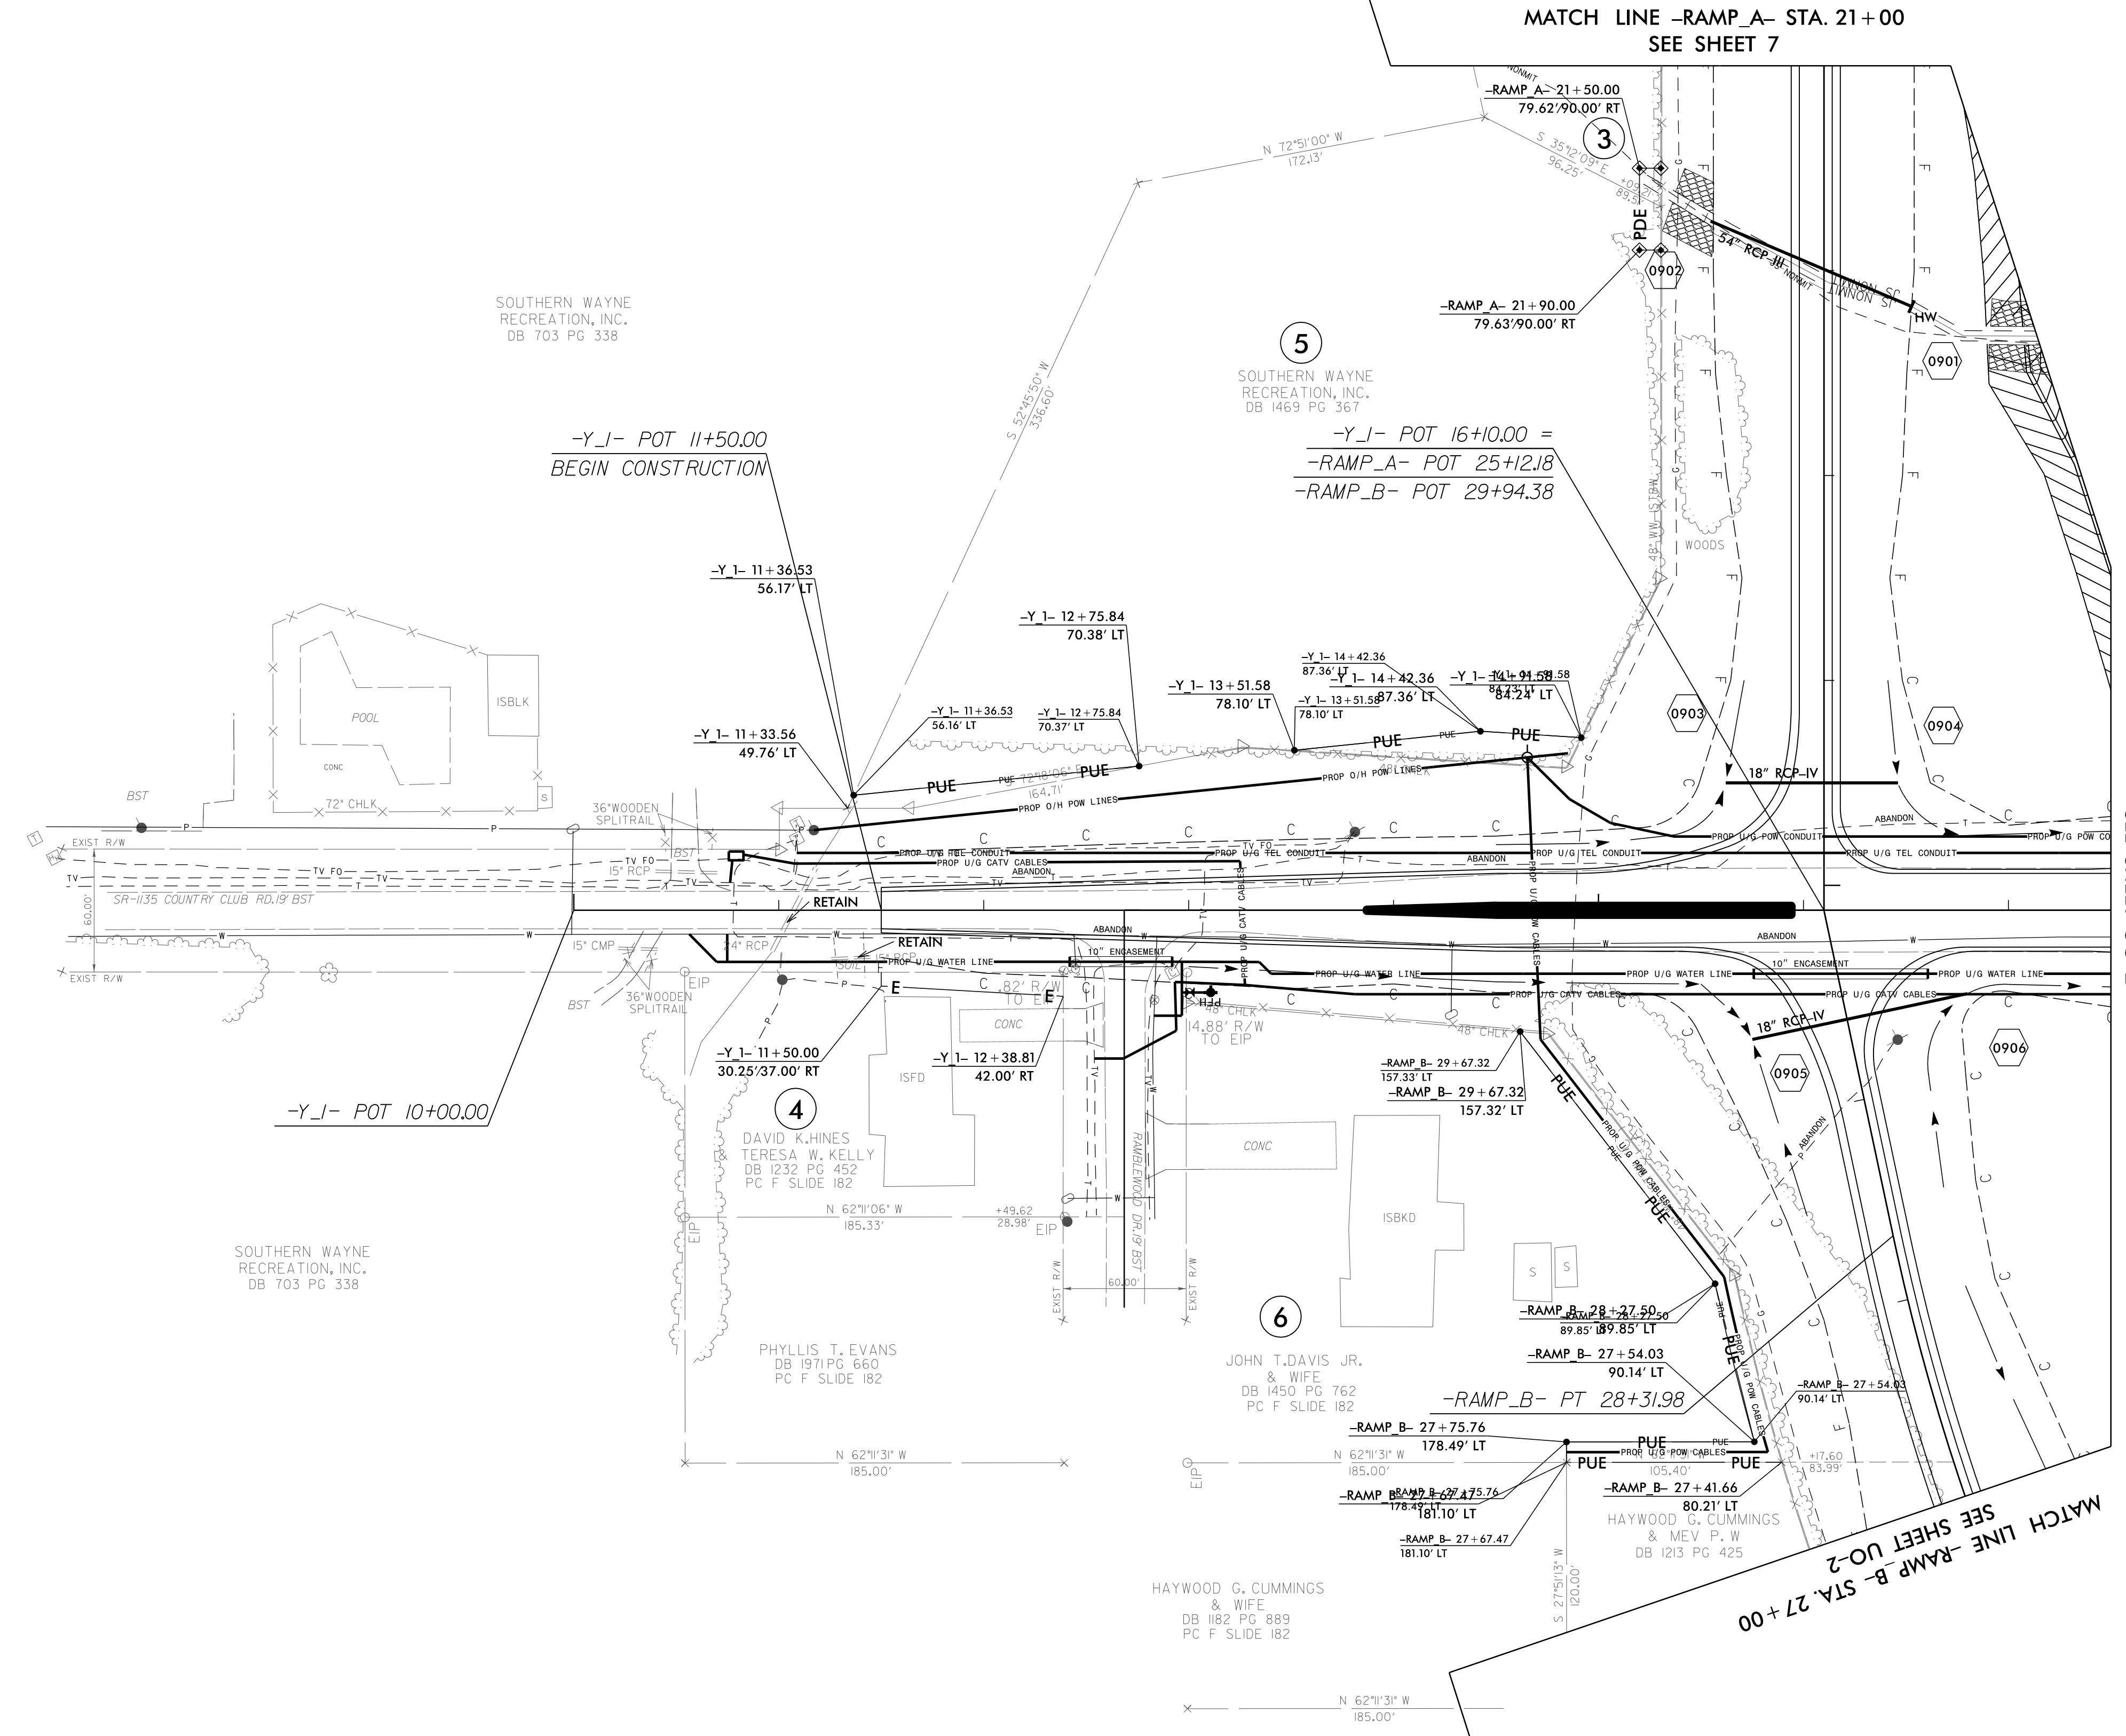


UTILITIES BY OTHERS

NOTE:
ALL PROPOSED UTILITY WORK SHOWN ON THIS SHEET WILL BE DONE BY OTHERS. NO PAYMENT WILL BE MADE TO THE CONTRACTOR FOR PROPOSED UTILITY WORK SHOWN ON THIS SHEET.

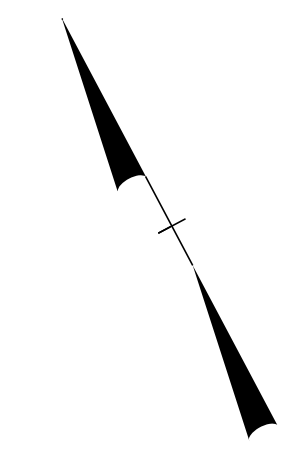

MATCH LINE -RAMP_A- STA. 21+00
SEE SHEET 7

MATCH LINE -Y_1- STA. 17+50
SEE SHEET UO-2

MATCH LINE -RAMP_B- STA. 27+50
SEE SHEET UO-2

SOUTHERN WAYNE
RECREATION, INC.
DB 703 PG 338

SOUTHERN WAYNE
RECREATION, INC.
DB 1469 PG 367

SOUTHERN WAYNE
RECREATION, INC.
DB 703 PG 338

DAVID K. HINES
TERESA W. KELLY
DB 1232 PG 452
PC F SLIDE 182

PHYLLIS T. EVANS
& WIFE
DB 191 PG 660
PC F SLIDE 182

JOHN T. DAVIS JR.
& WIFE
DB 1450 PG 762
PC F SLIDE 182

HAYWOOD G. CUMMINGS
& WIFE
DB 1182 PG 889
PC F SLIDE 182

5/14/99

10:24:43 AM
C:\Users\Enginr\OneDrive\Projects\RE5719_DDC4\ut_rdy_9_U03_psh.dgn