


8/23/99

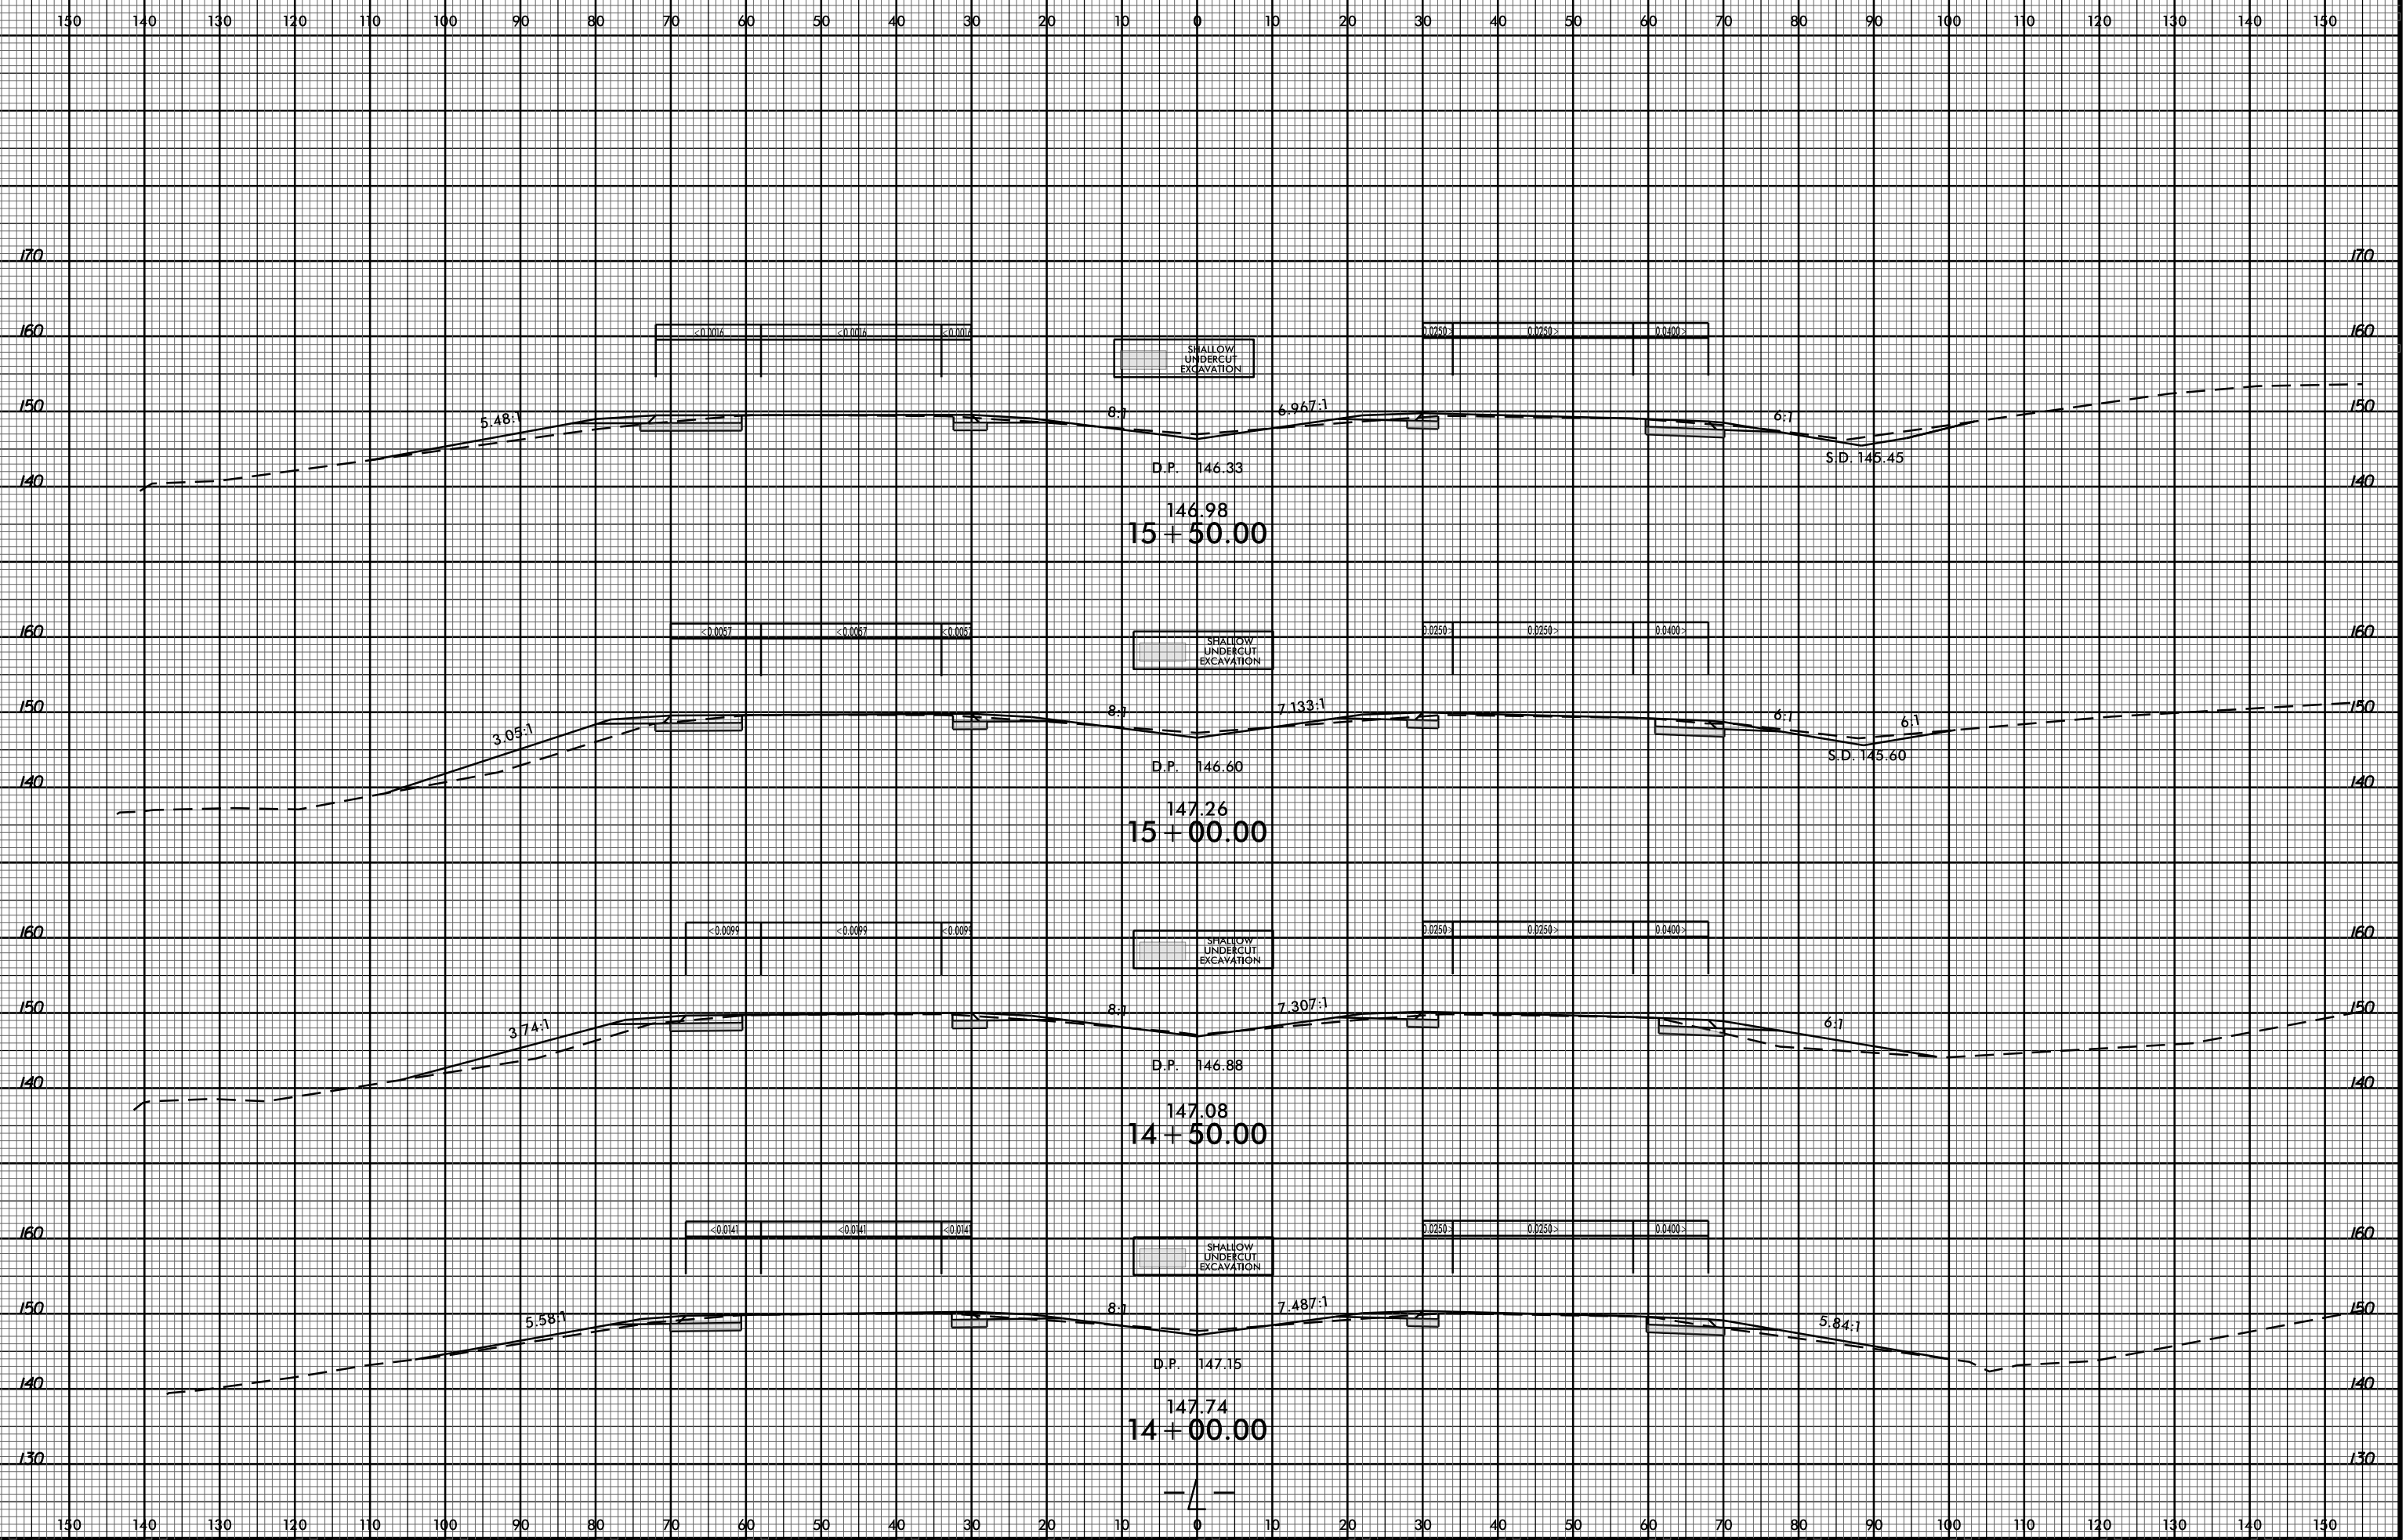

07-APR-2017 13:48 R:\Roadwork\X3\REF5719\_DD04\_XPL.L.10+00 TO 30+50.dgn \$\$\$USERNAME\$\$\$

150 140 130 120 110 100 90 80 70 60 50 40 30 20 10 0 10 20 30 40 50 60 70 80 90 100 110 120 130 140 150

170 160 150 140 130

160 150 140 130

160 150 140 130

160 150 140 130

160 150 140 130

160 150 140 130

150 140 130 120 110 100 90 80 70 60 50 40 30 20 10 0 10 20 30 40 50 60 70 80 90 100 110 120 130 140 150