


8/23/99

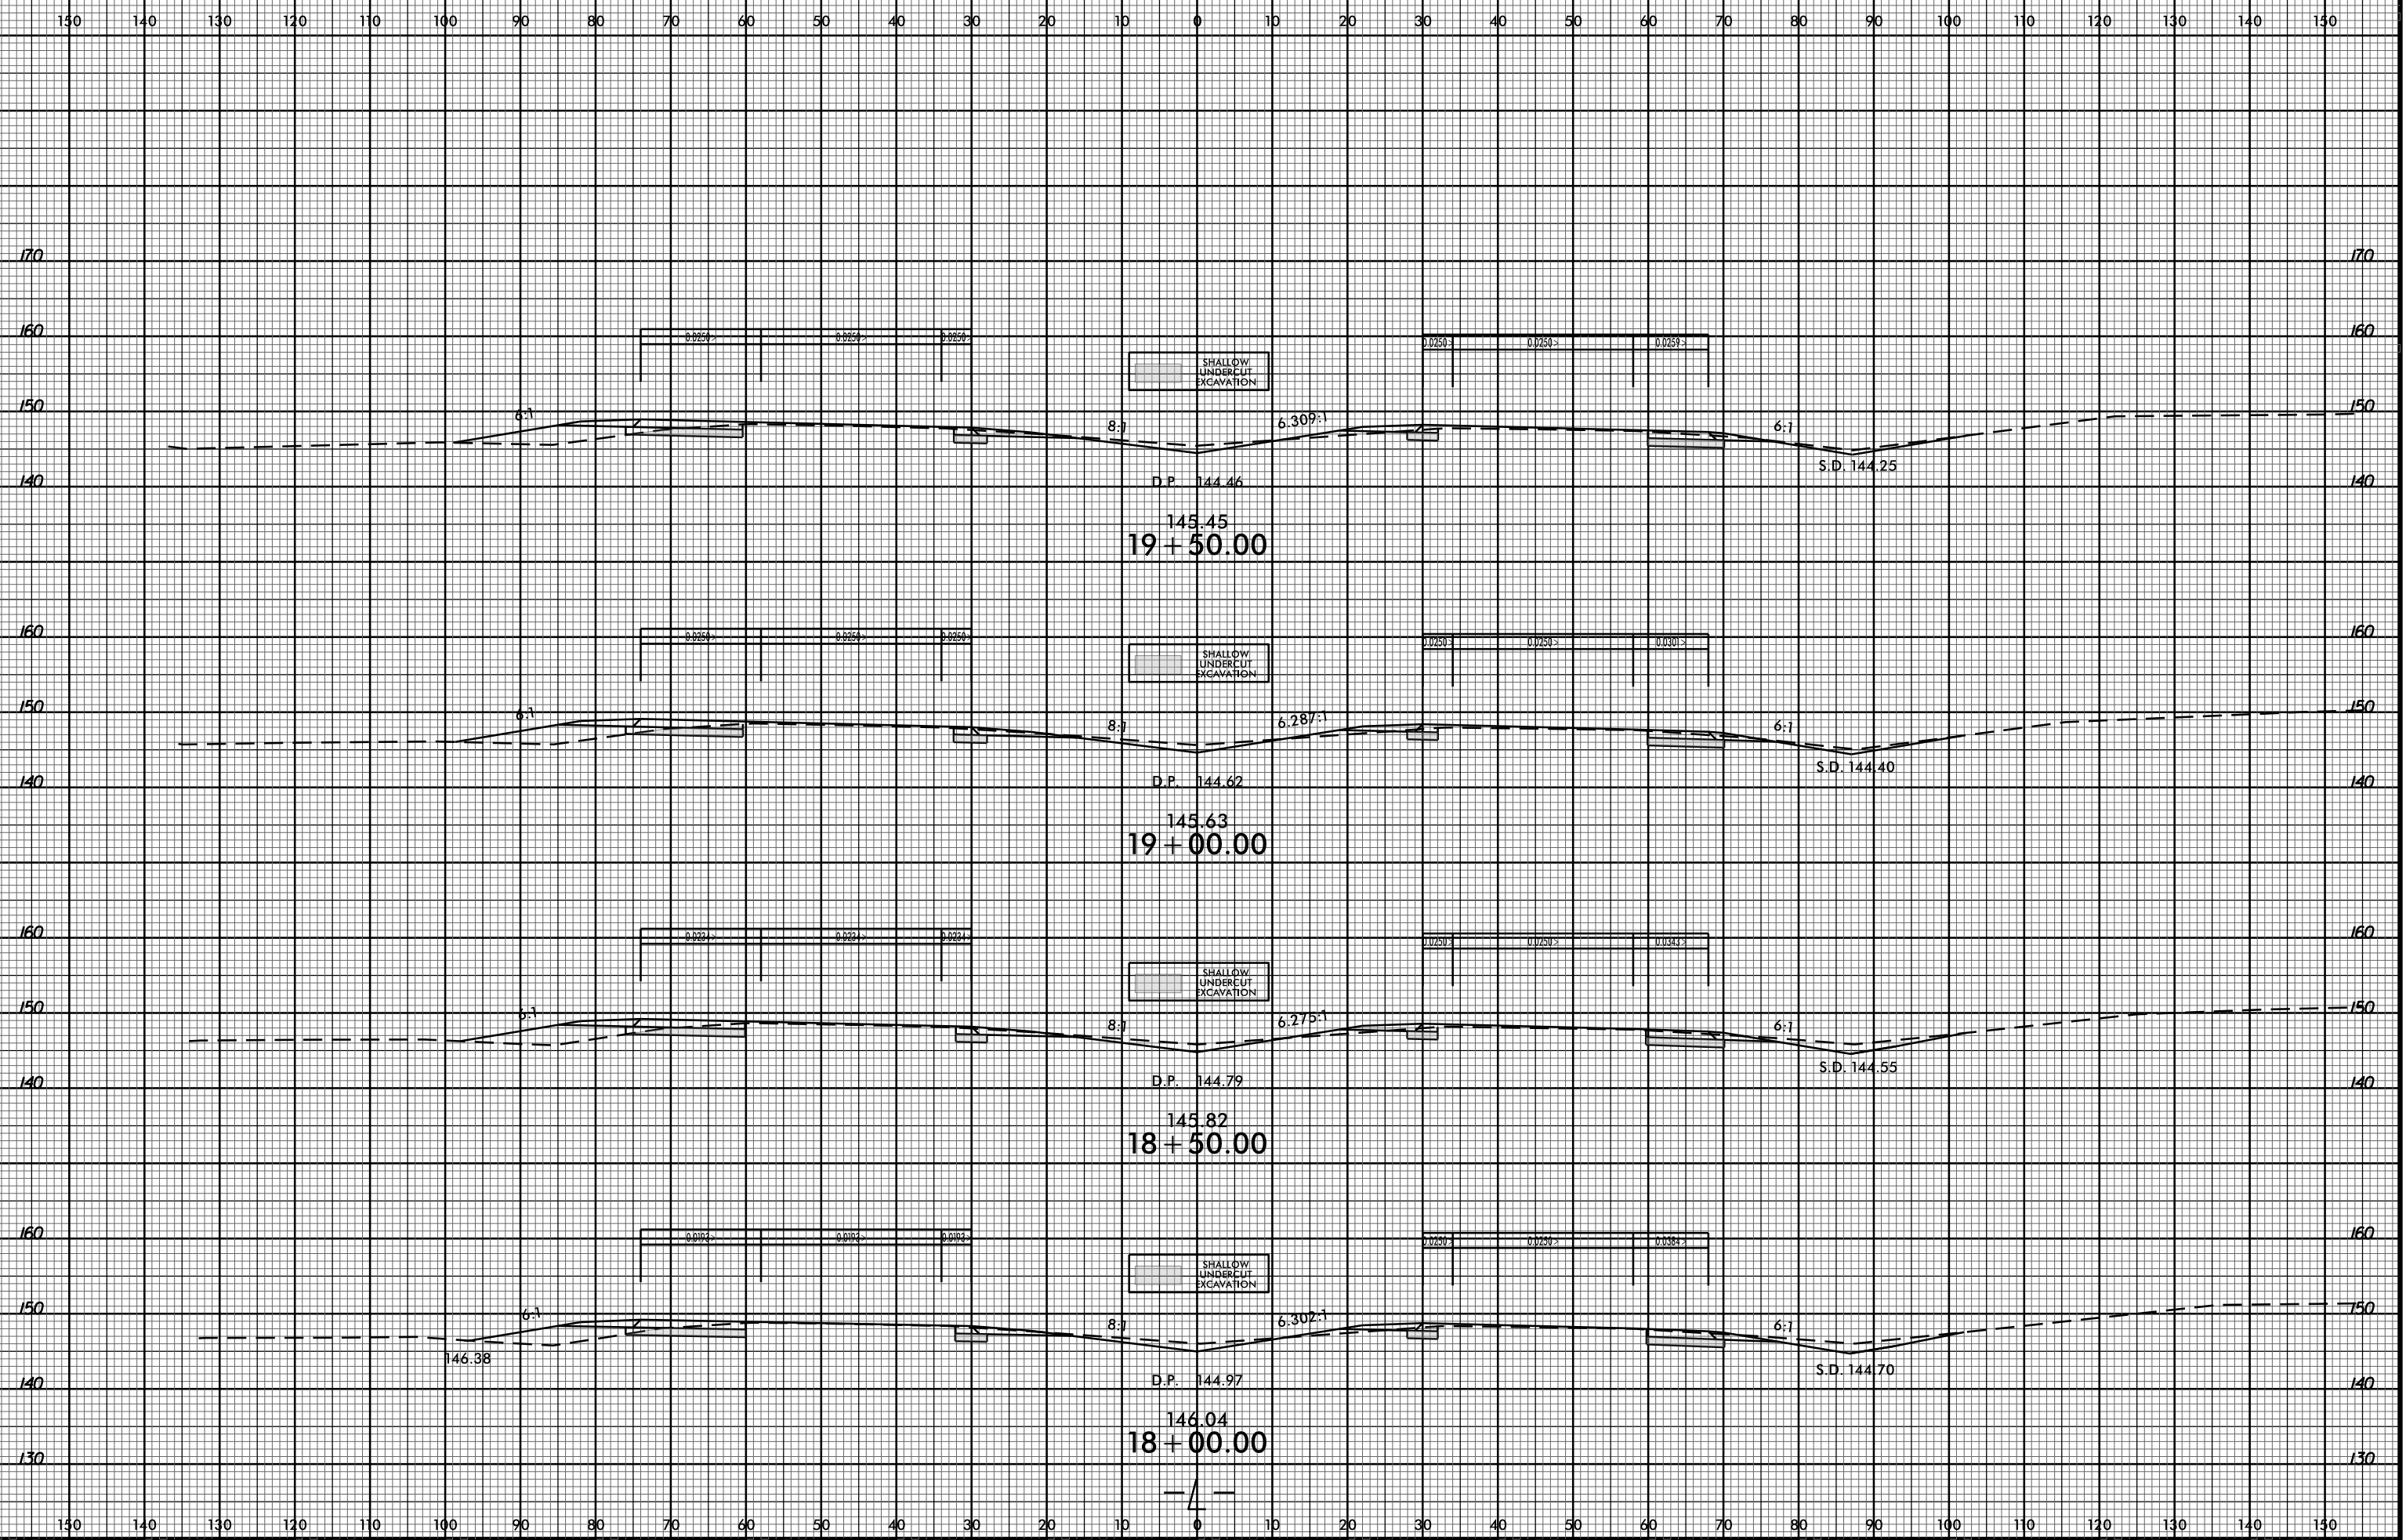

07-APR-2017 13:48
R:\Road\X\CAR\F5719_DD04_XPL.L.10+00 TO 30+50.dgn
\$\$\$\$USERNAME\$\$\$\$