


8/23/99

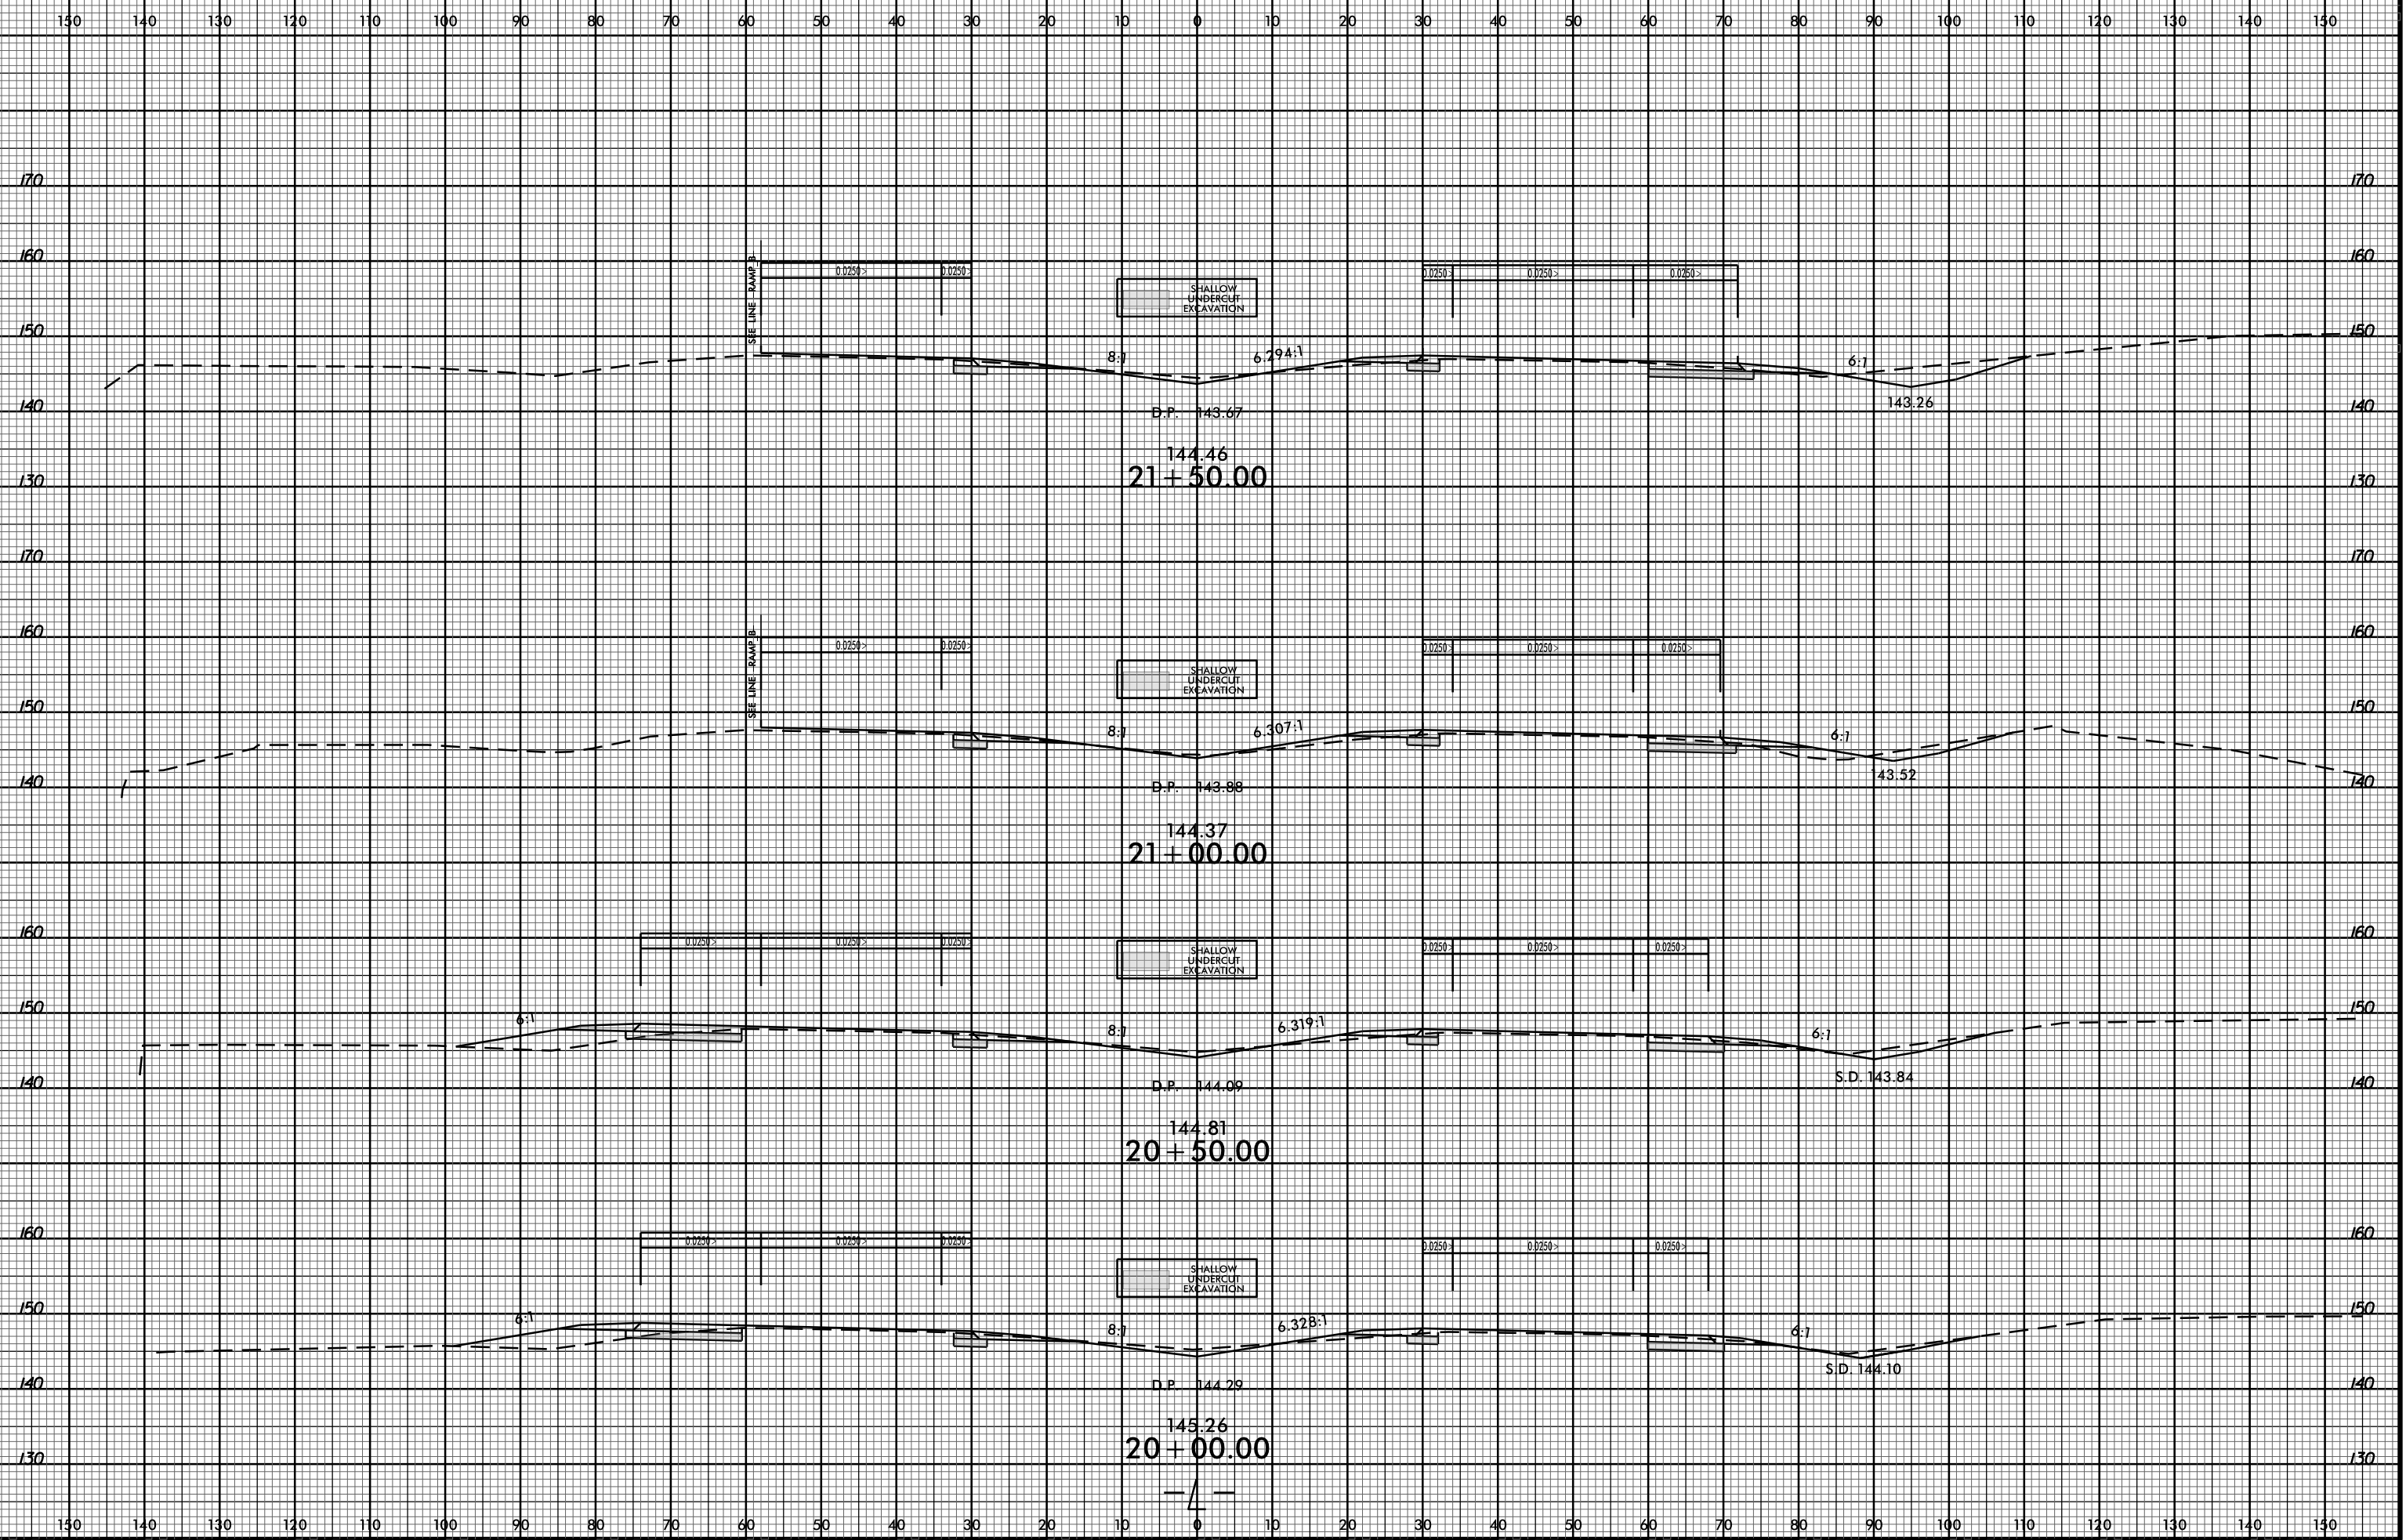

07-APR-2017 13:48  
R:\Road\X\CAD\F5719\_DD04\_XPL.L.10+00 TO 30+50.dgn  
\$\$\$\$USERNAME\$\$\$\$