


8/23/99

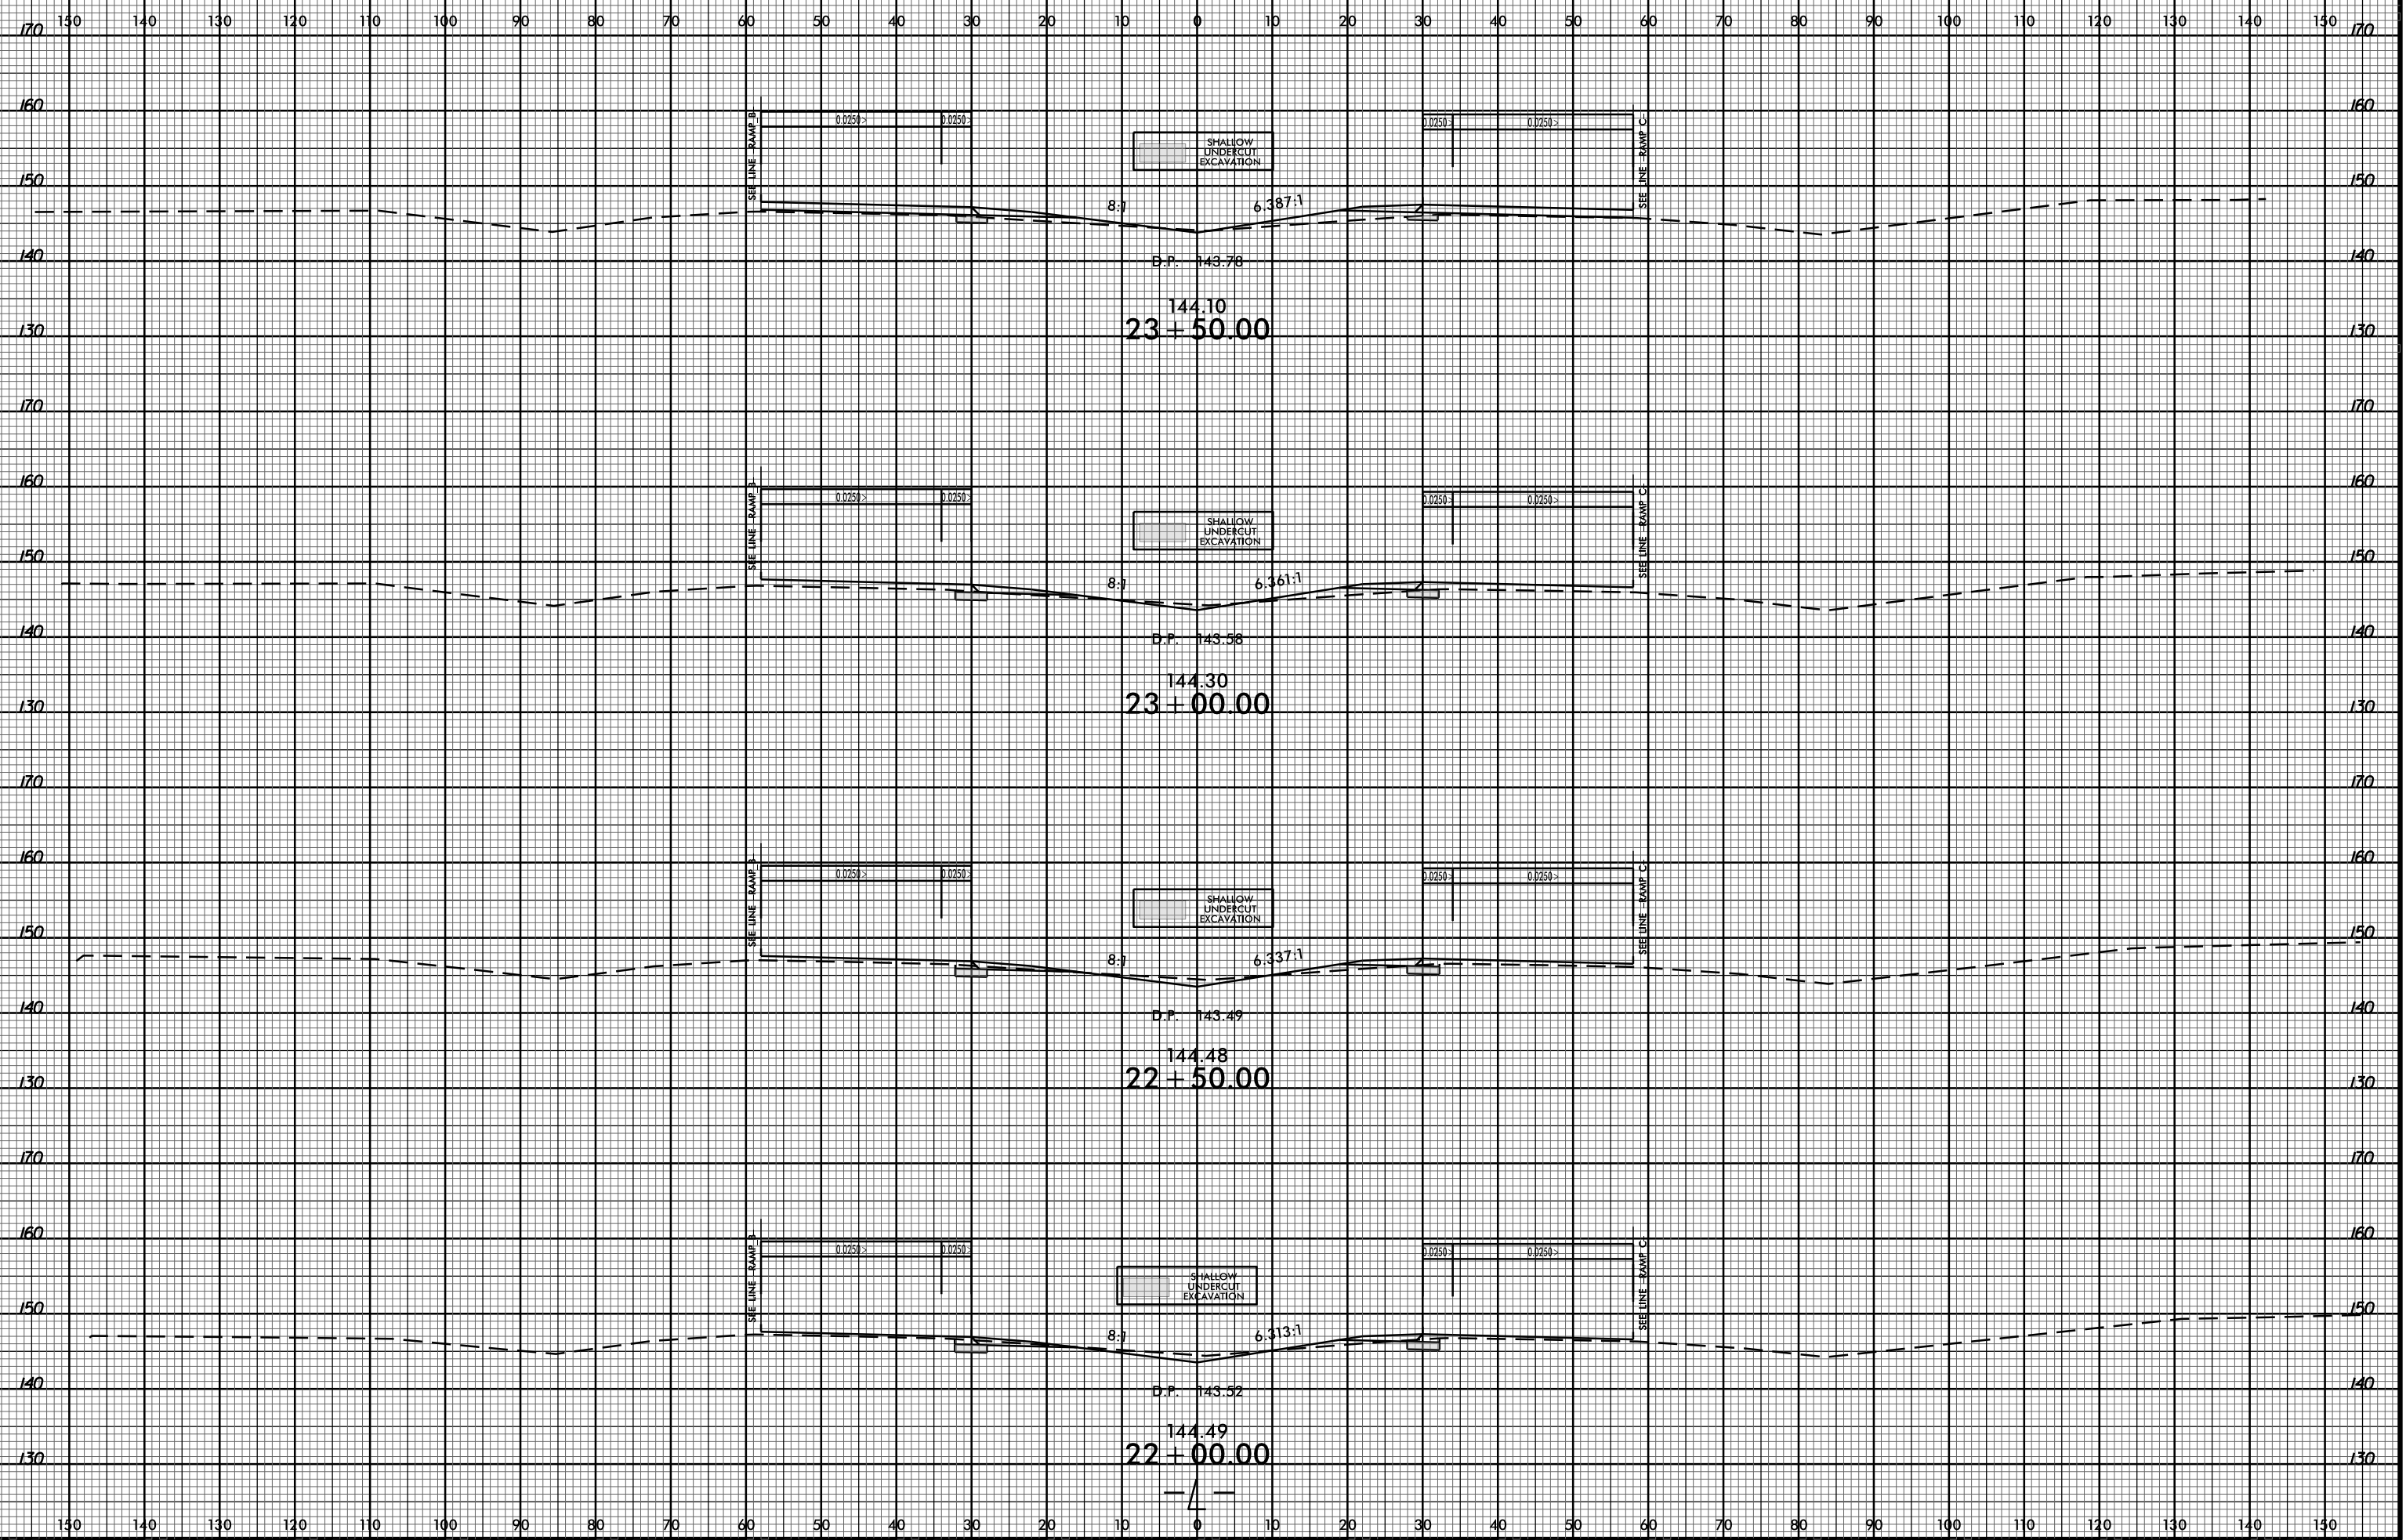

SHALLOW UNDERCUT EXCAVATION

B.P. 143.78  
144.10  
23 + 50.00

SHALLOW UNDERCUT EXCAVATION

D.P. 143.58  
144.30  
23 + 00.00

SHALLOW UNDERCUT EXCAVATION

D.P. 143.49  
144.48  
22 + 50.00

SHALLOW UNDERCUT EXCAVATION

D.P. 143.52  
144.49  
22 + 00.00

07-APR-2017 13:48  
R:\Road\X\CA\5719\_DD04\_XPL.L.10+00 TO 30+50.dgn  
\$\$\$\$USERNAME\$\$\$\$