


8/23/99

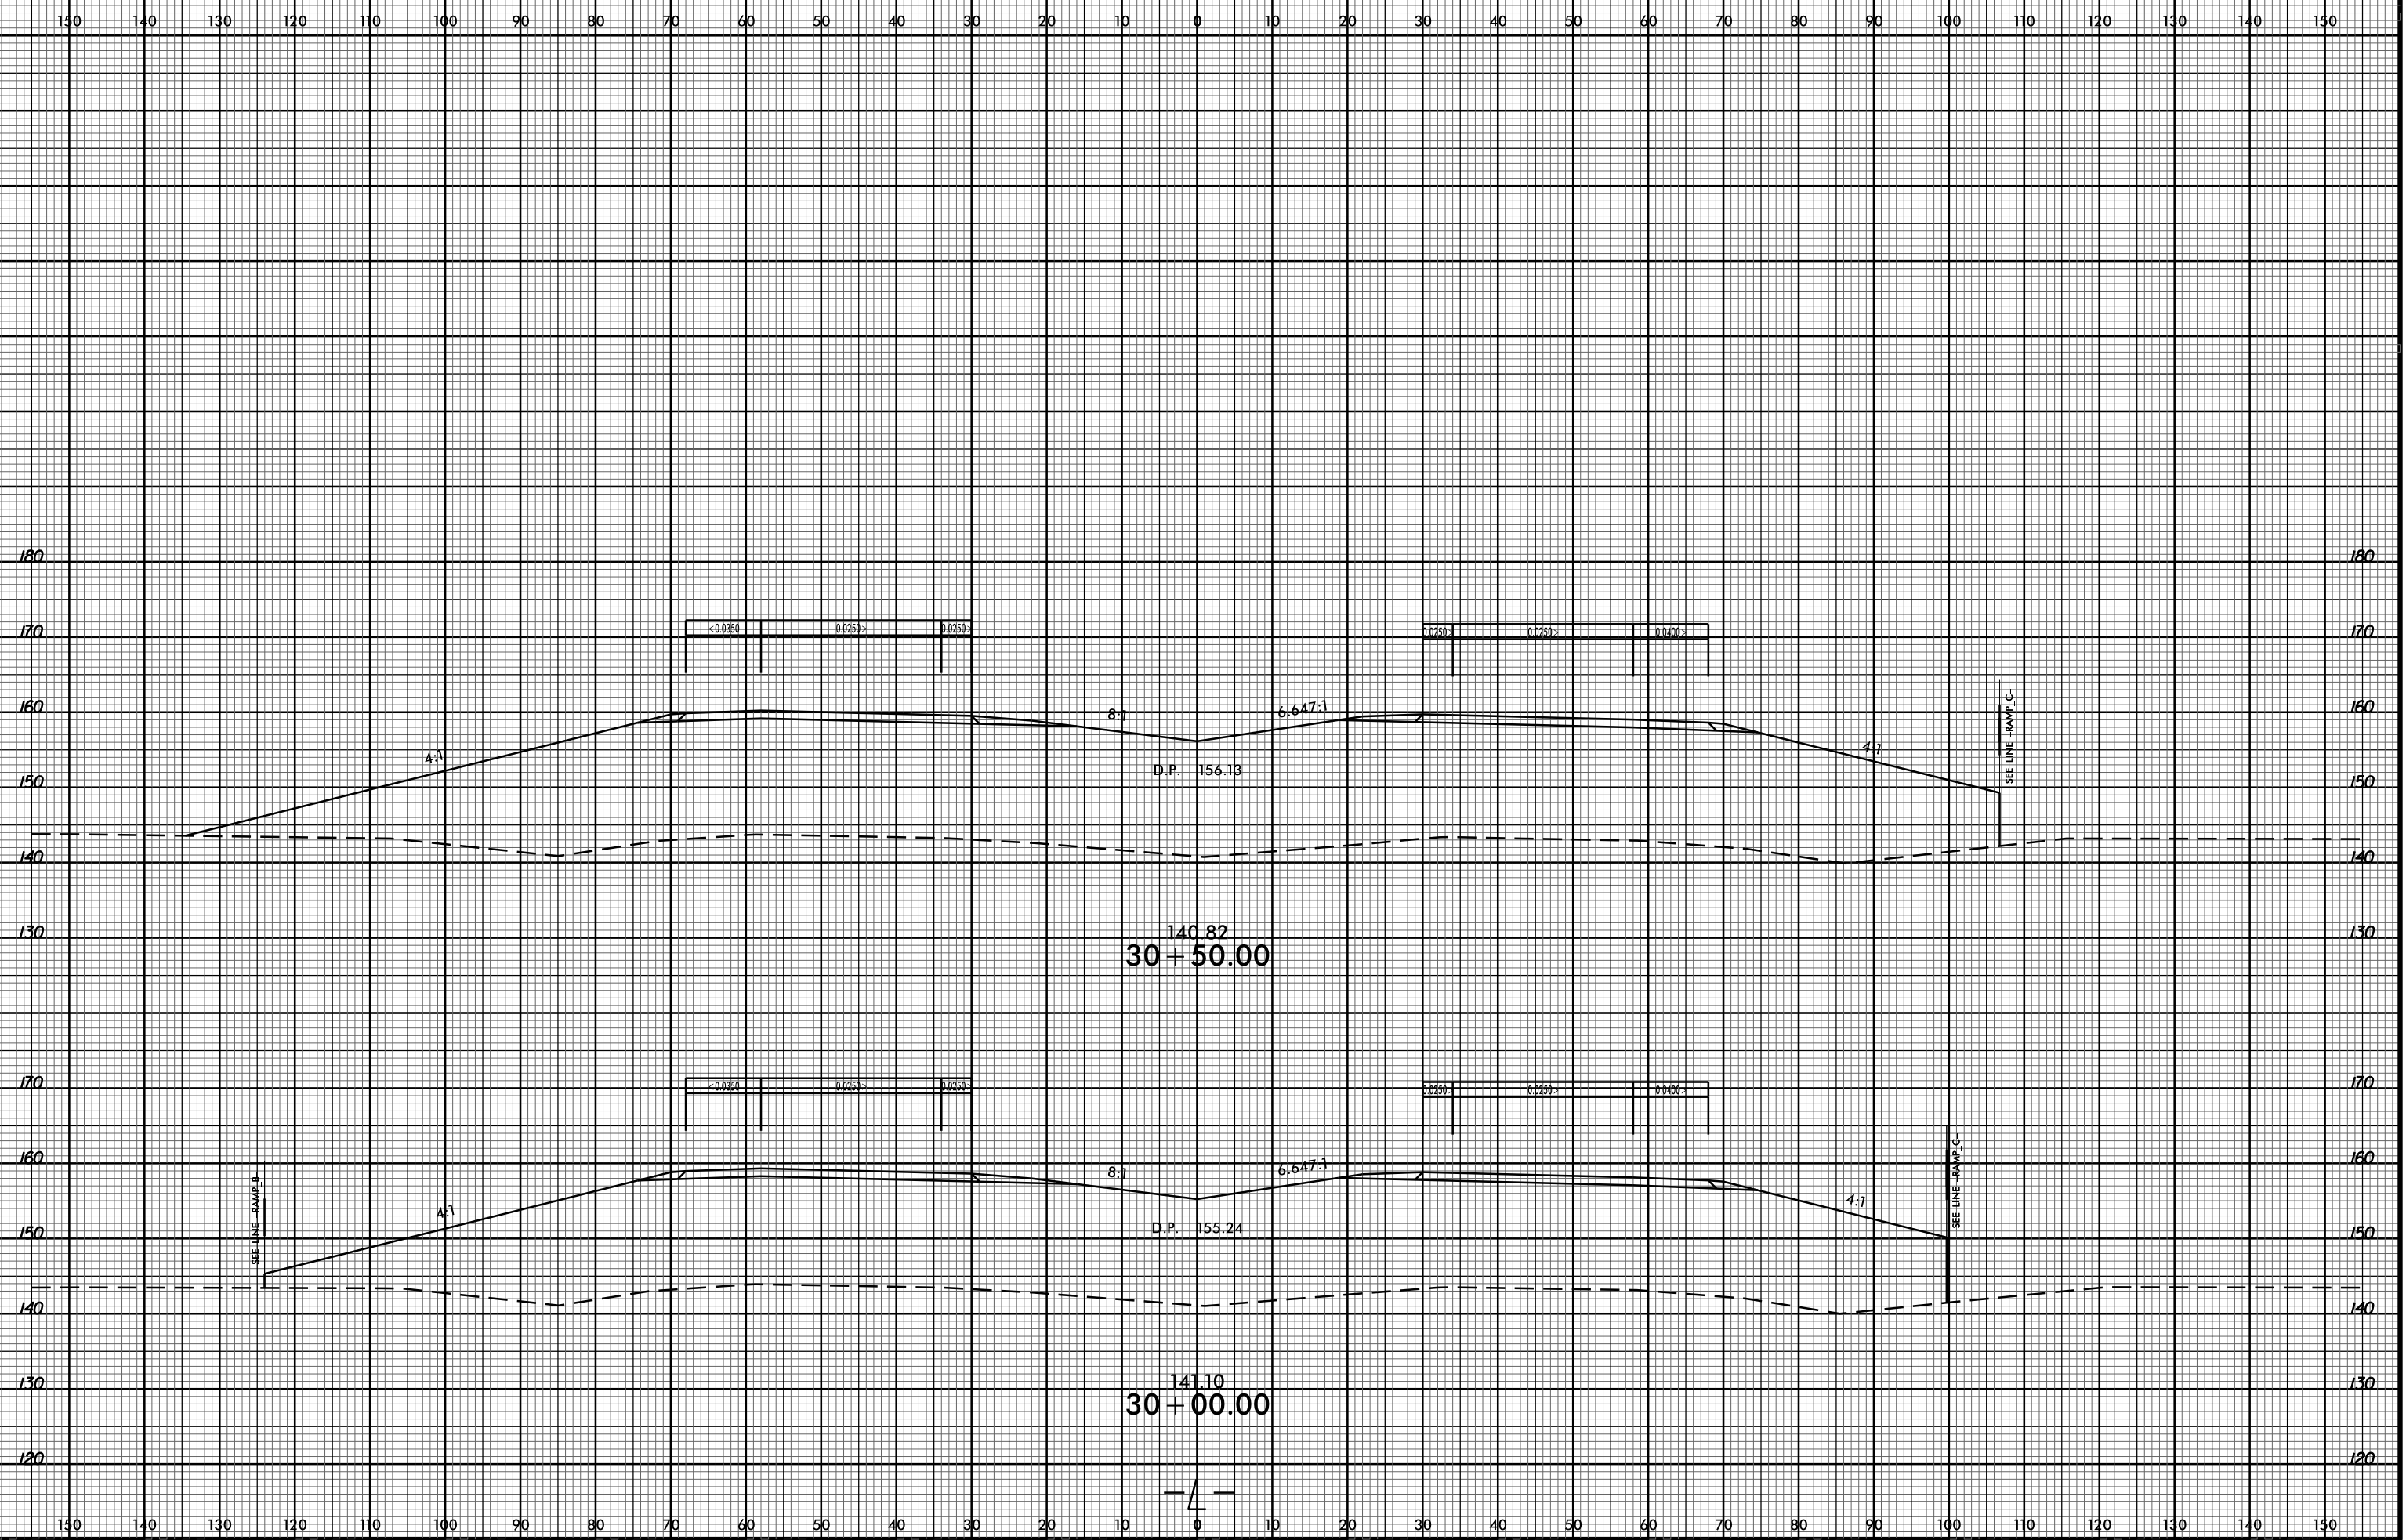

07-APR-2017 13:48
 R:\Roadwork\XCAD\F5719_DD04_XPL.L-10+00 TO 30+50.dgn
 \$\$\$USERNAME\$\$\$