


8/23/99

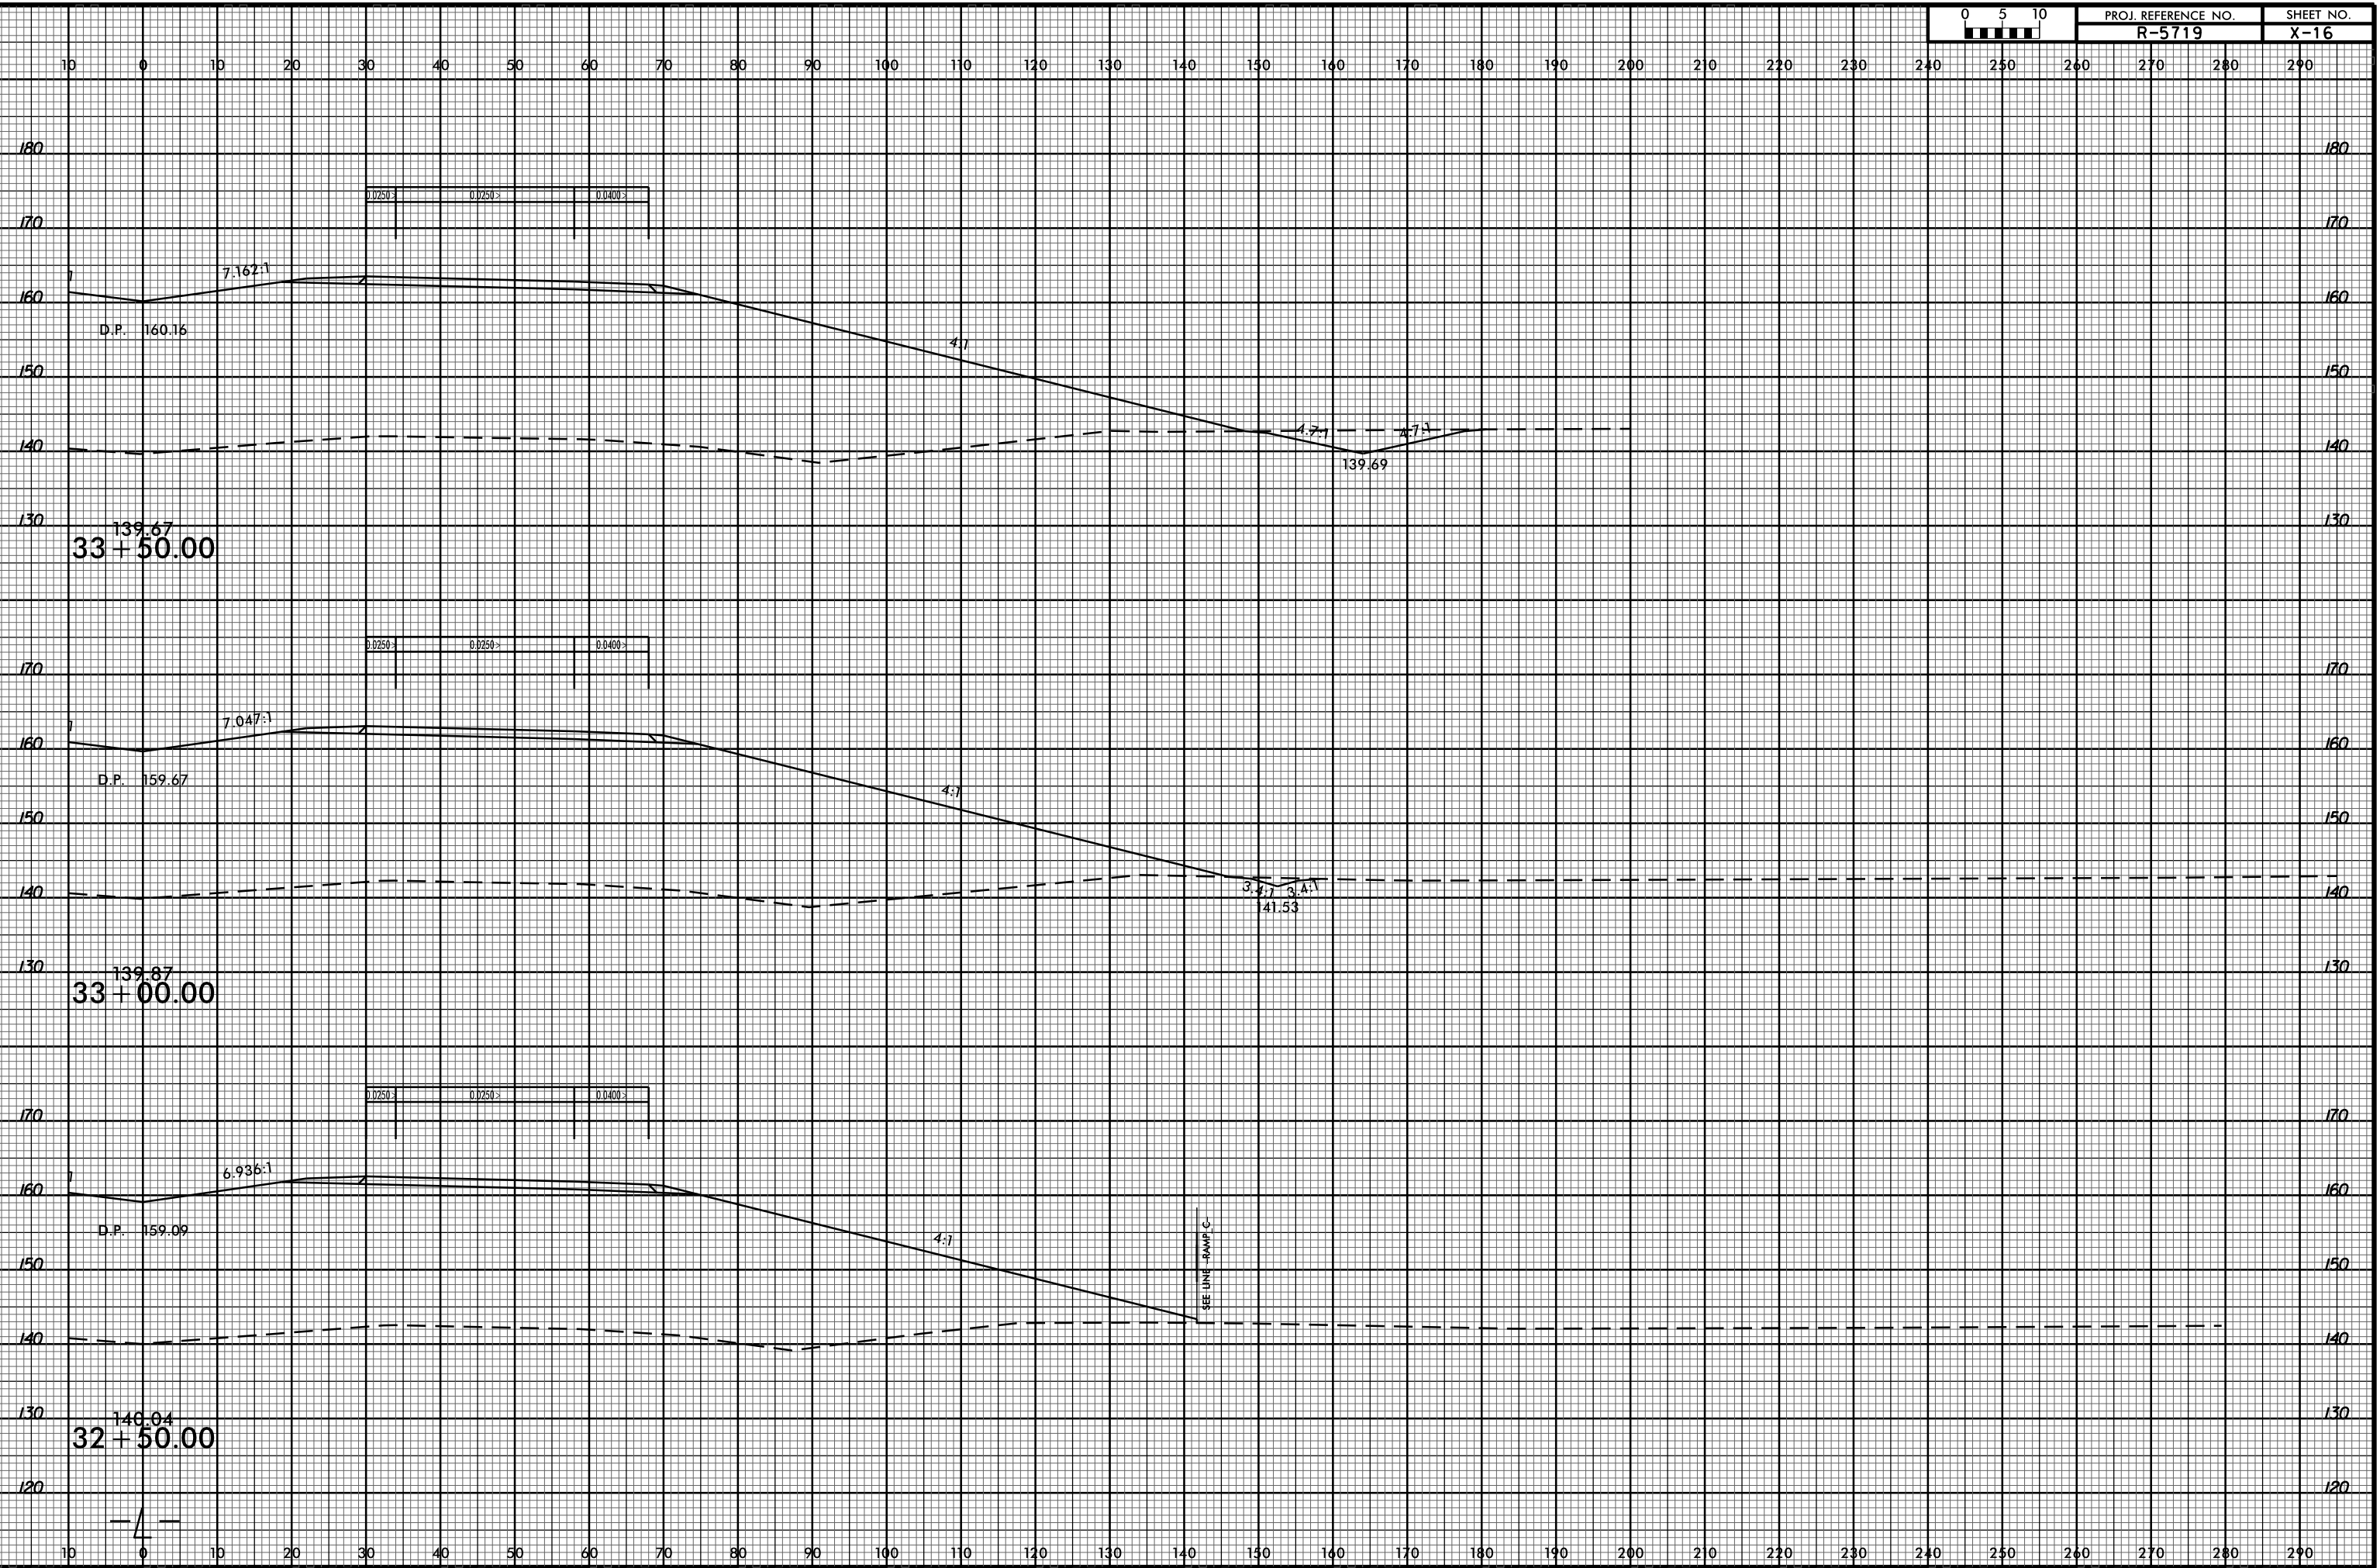

07-APR-2017 13:48
RA\Food\X\CA\F5719_DDC4_XPL.L RT 31+00 TO 47+50.dgn
\$\$\$\$USERNAME\$\$\$\$