


8/23/99



PROJ. REFERENCE NO.	SHEET NO.
R-5719	X-31

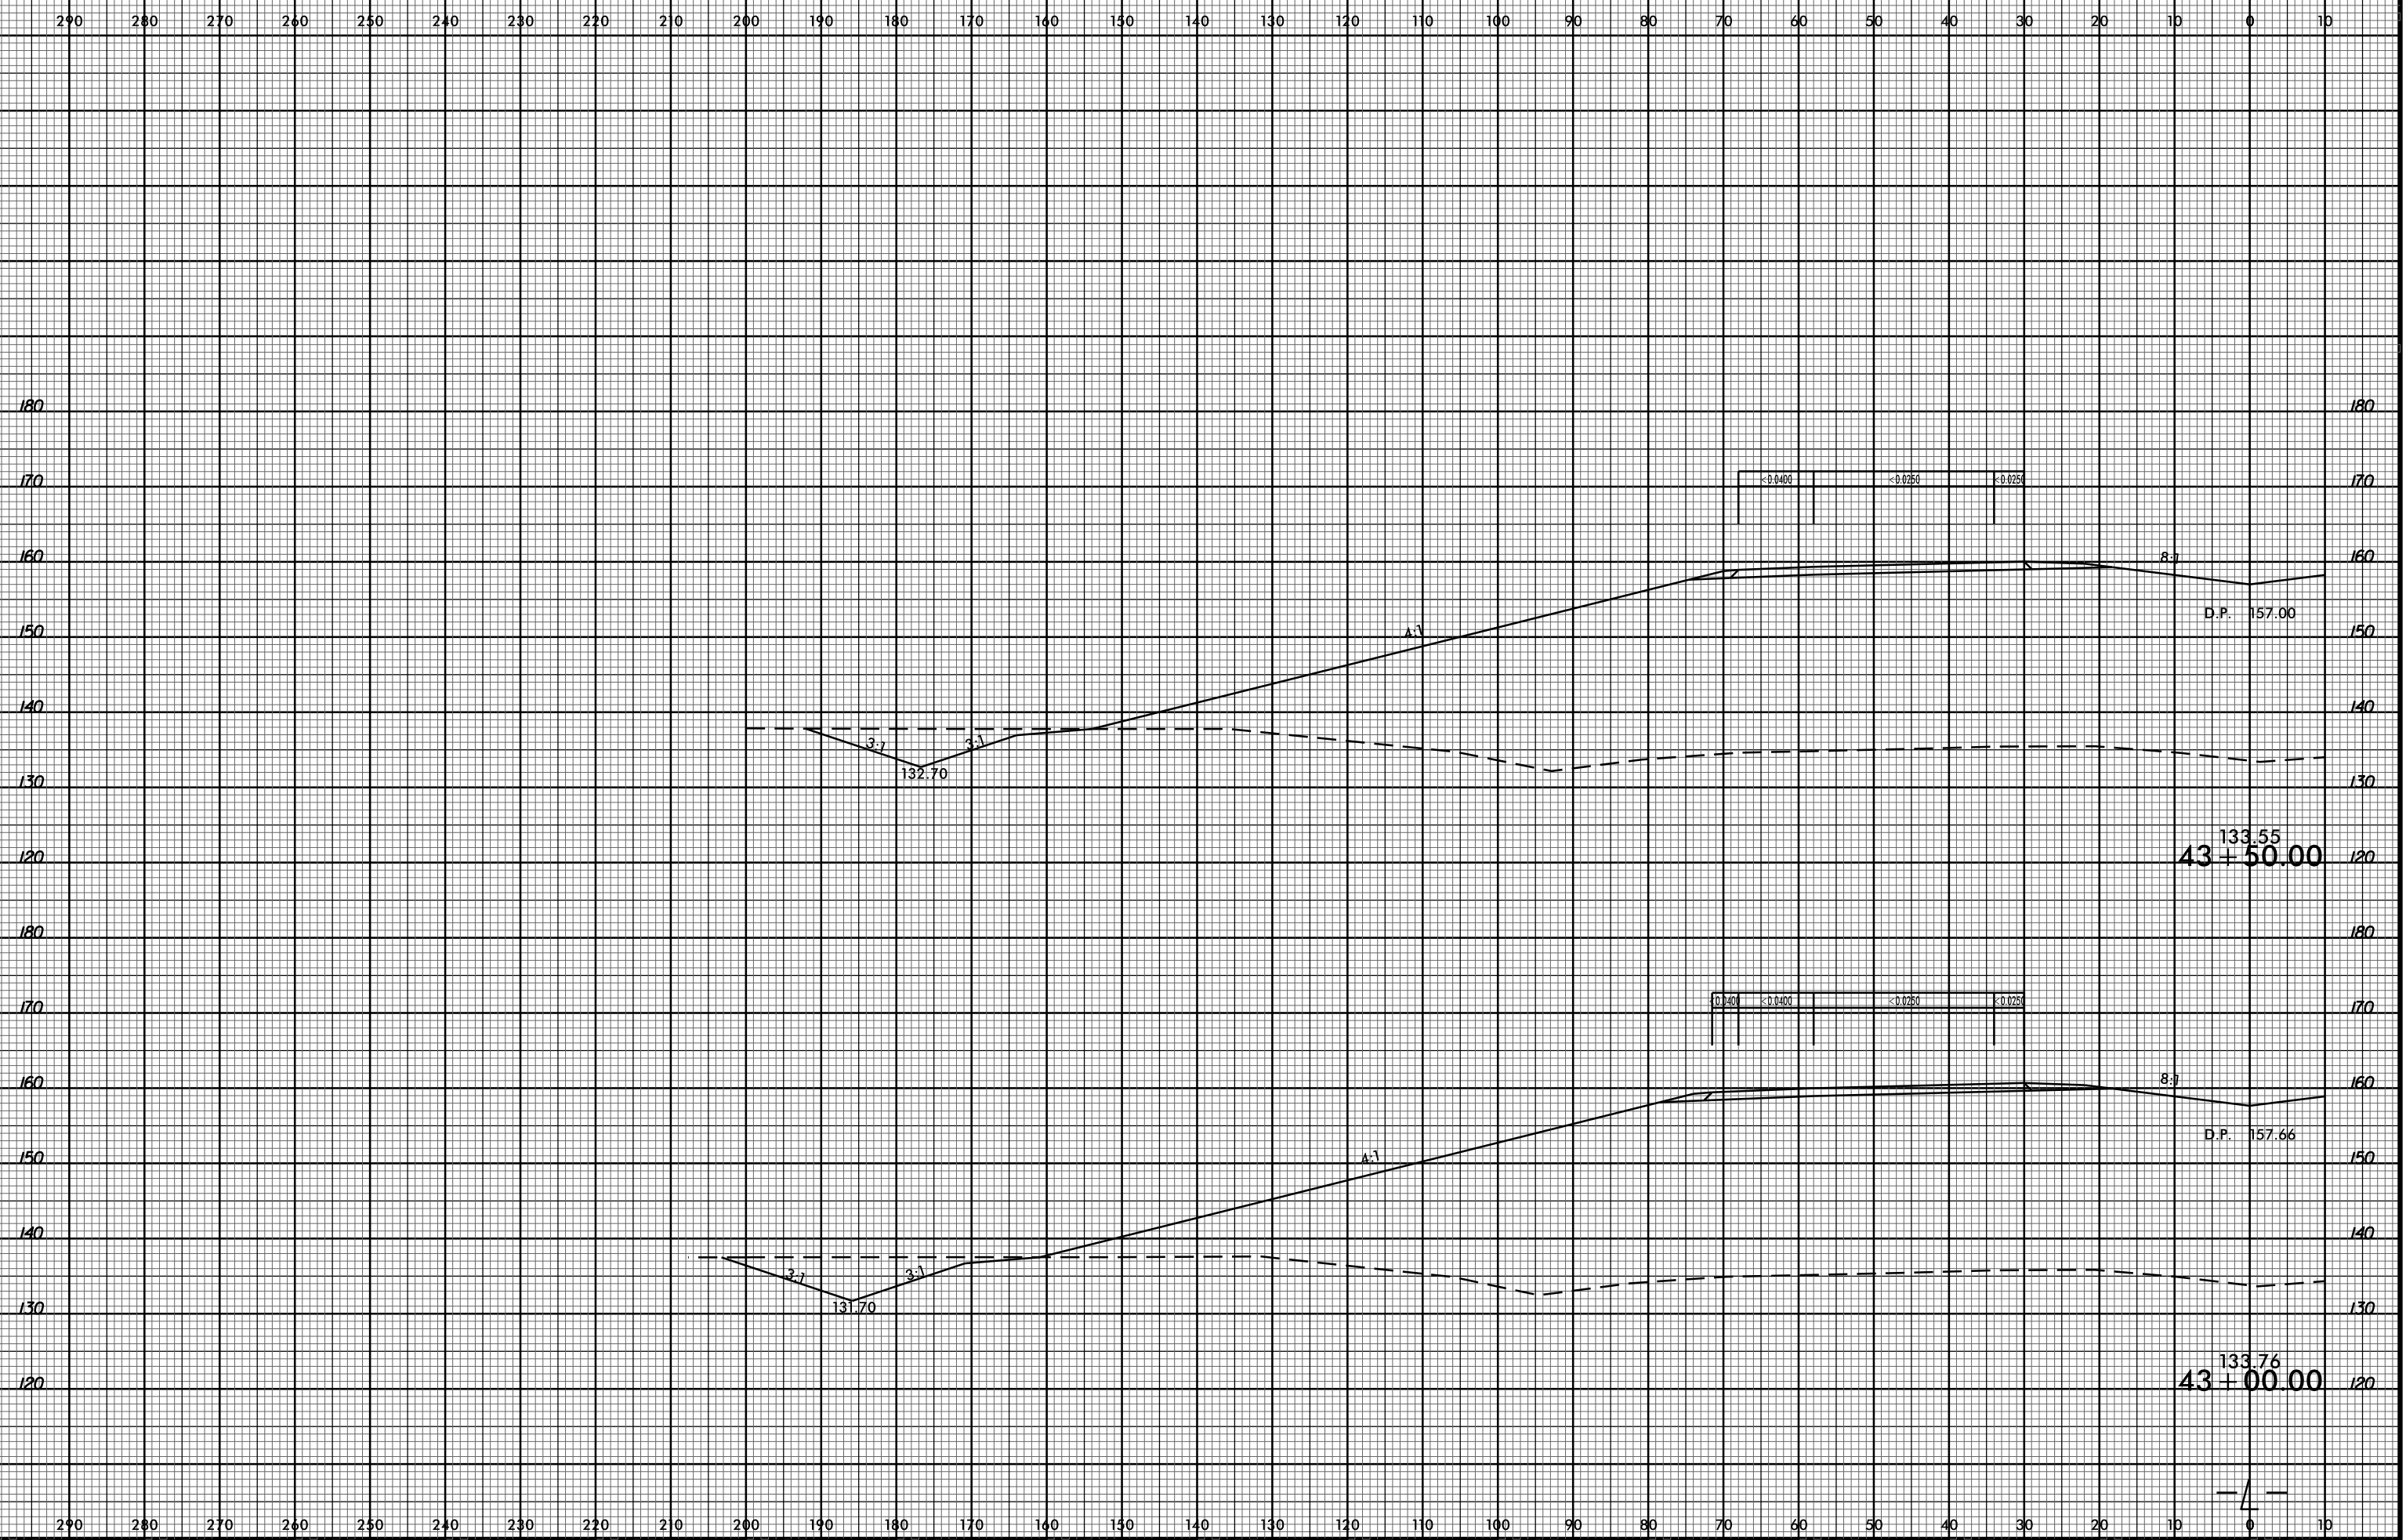

07-APR-2017 13:49
 R:\Roadwork\X5C\R5719_DDC4_XPL.LLT 31+00 TO 47+50.dgn
 \$\$\$USERNAME\$\$\$