


8/23/99

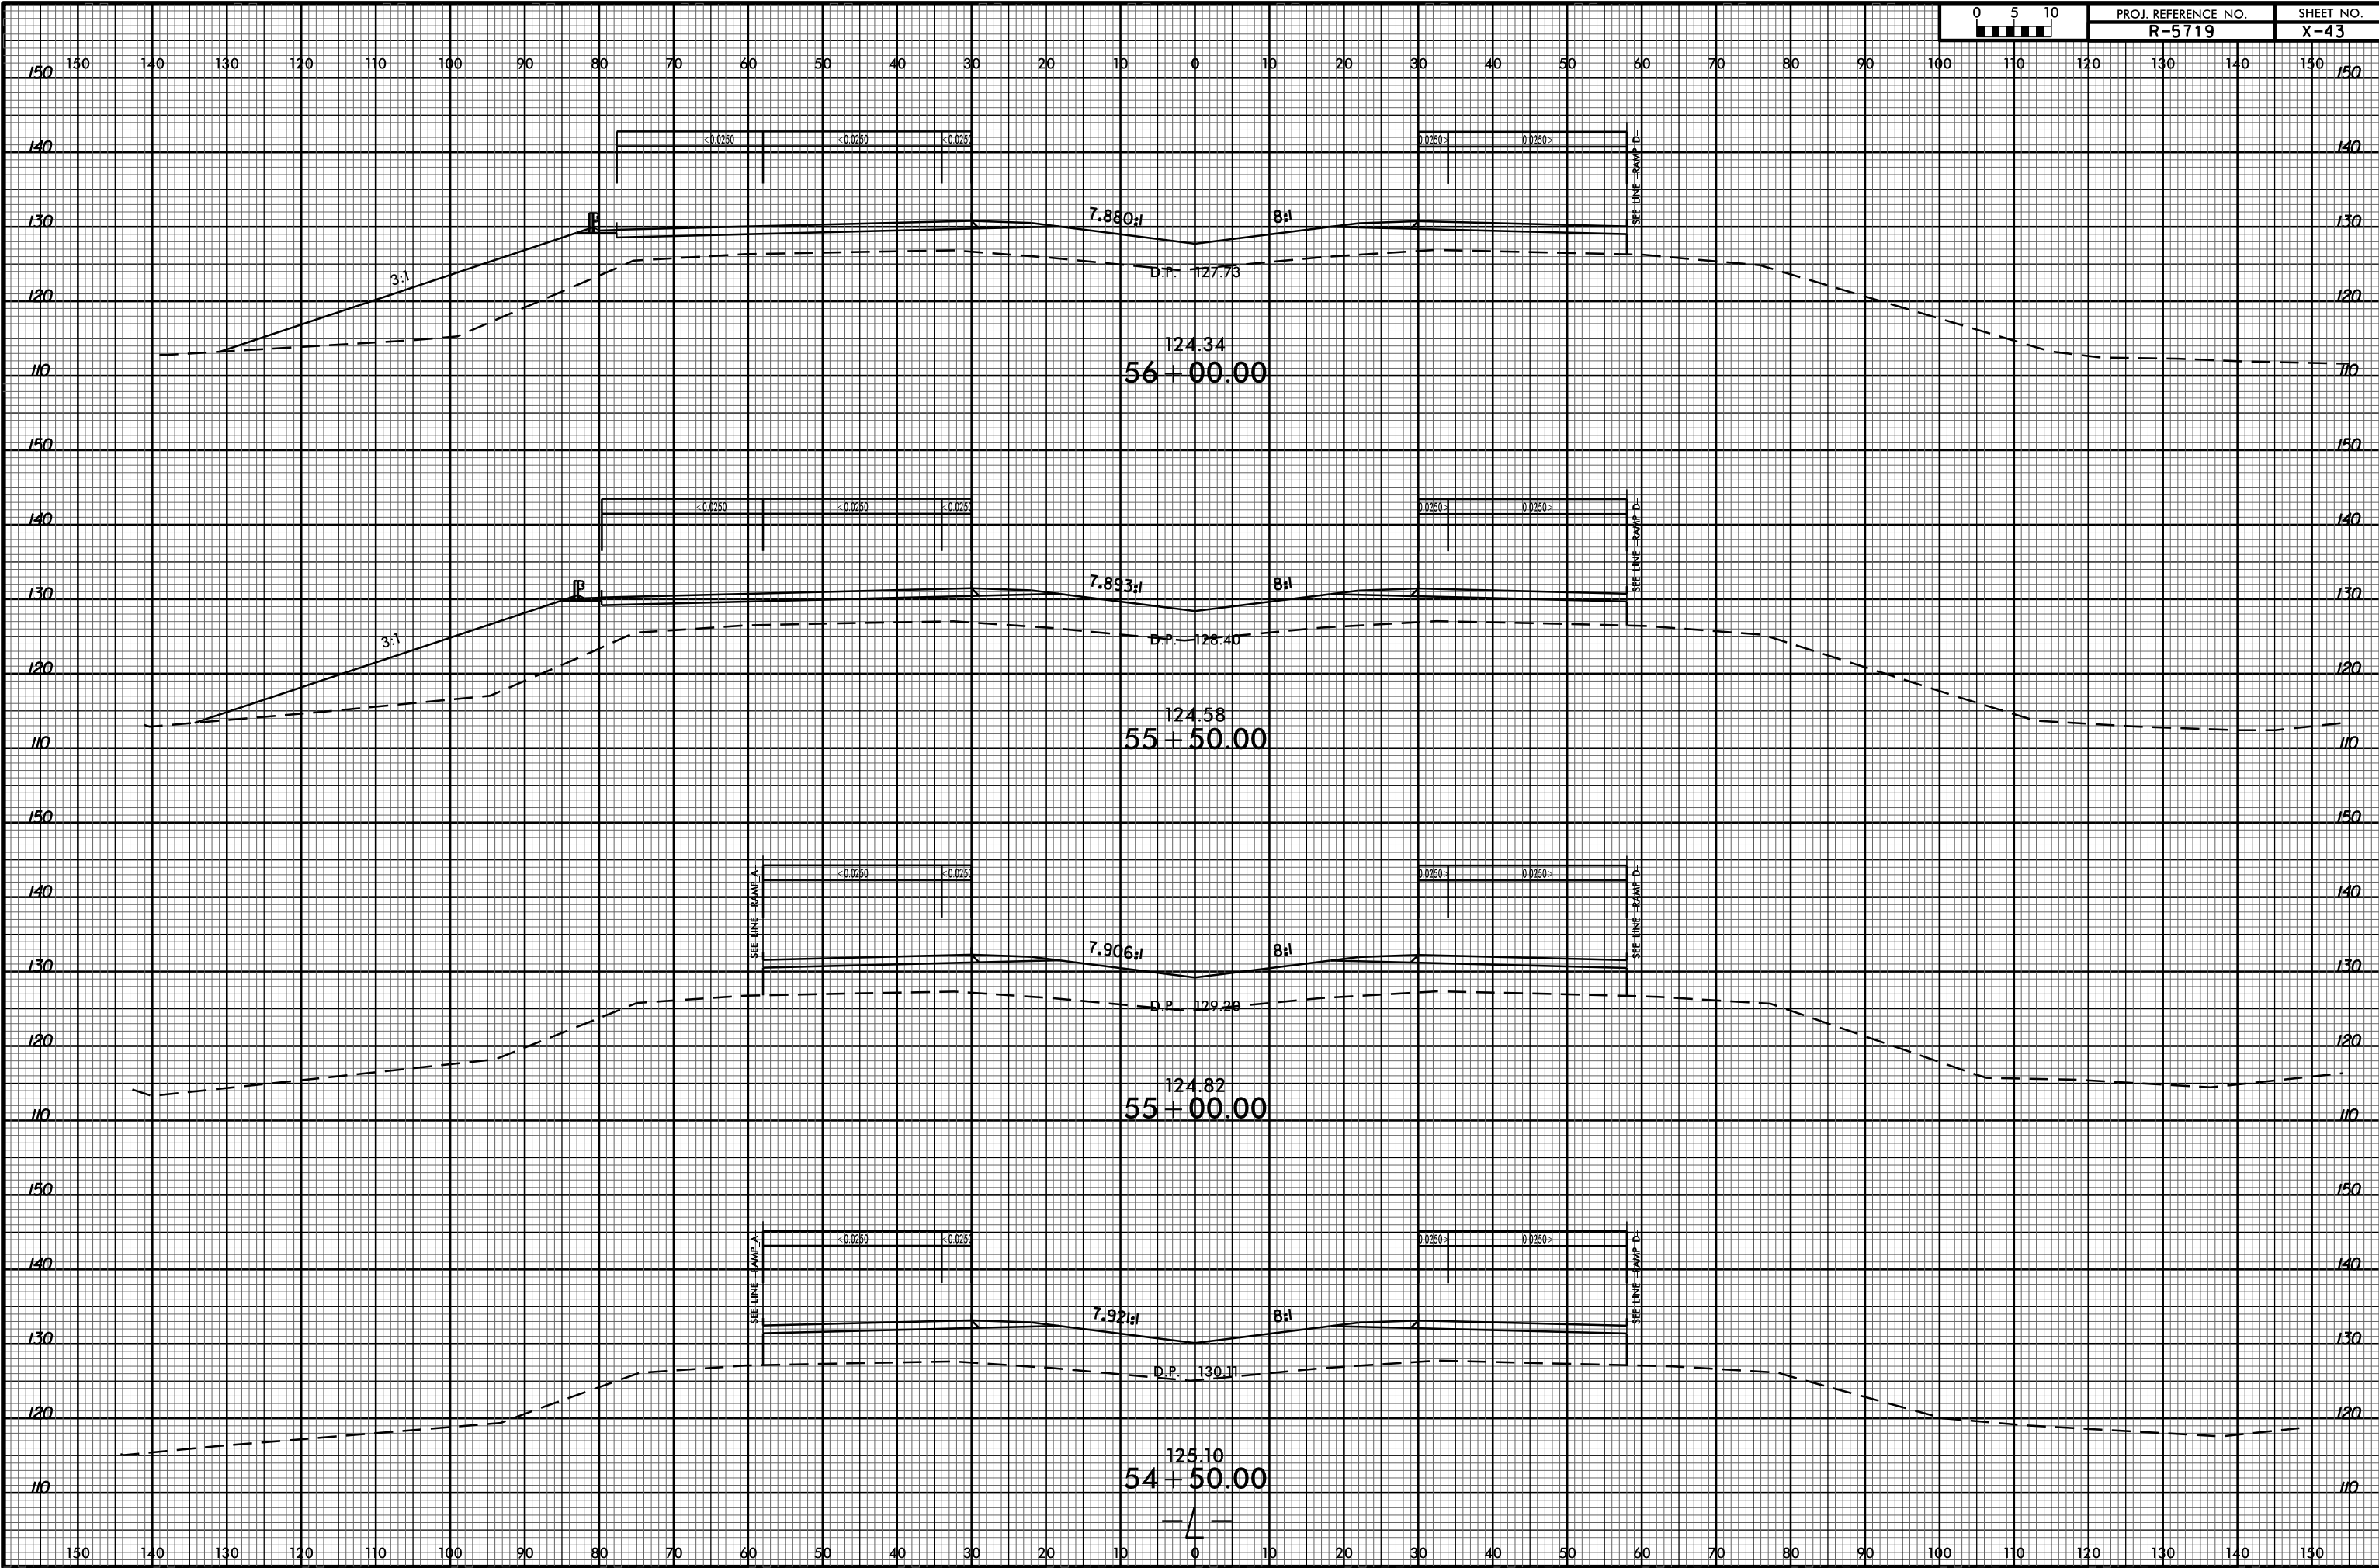

PROJ. REFERENCE NO.
R-5719

SHEET NO.
X-43



07-APR-2017 13:49
R:\Road\X\CA\5719_DD04_XPL.L_48+00 TO 68+00.dgn
\$\$\$\$USERNAME\$\$\$\$