


8/23/99

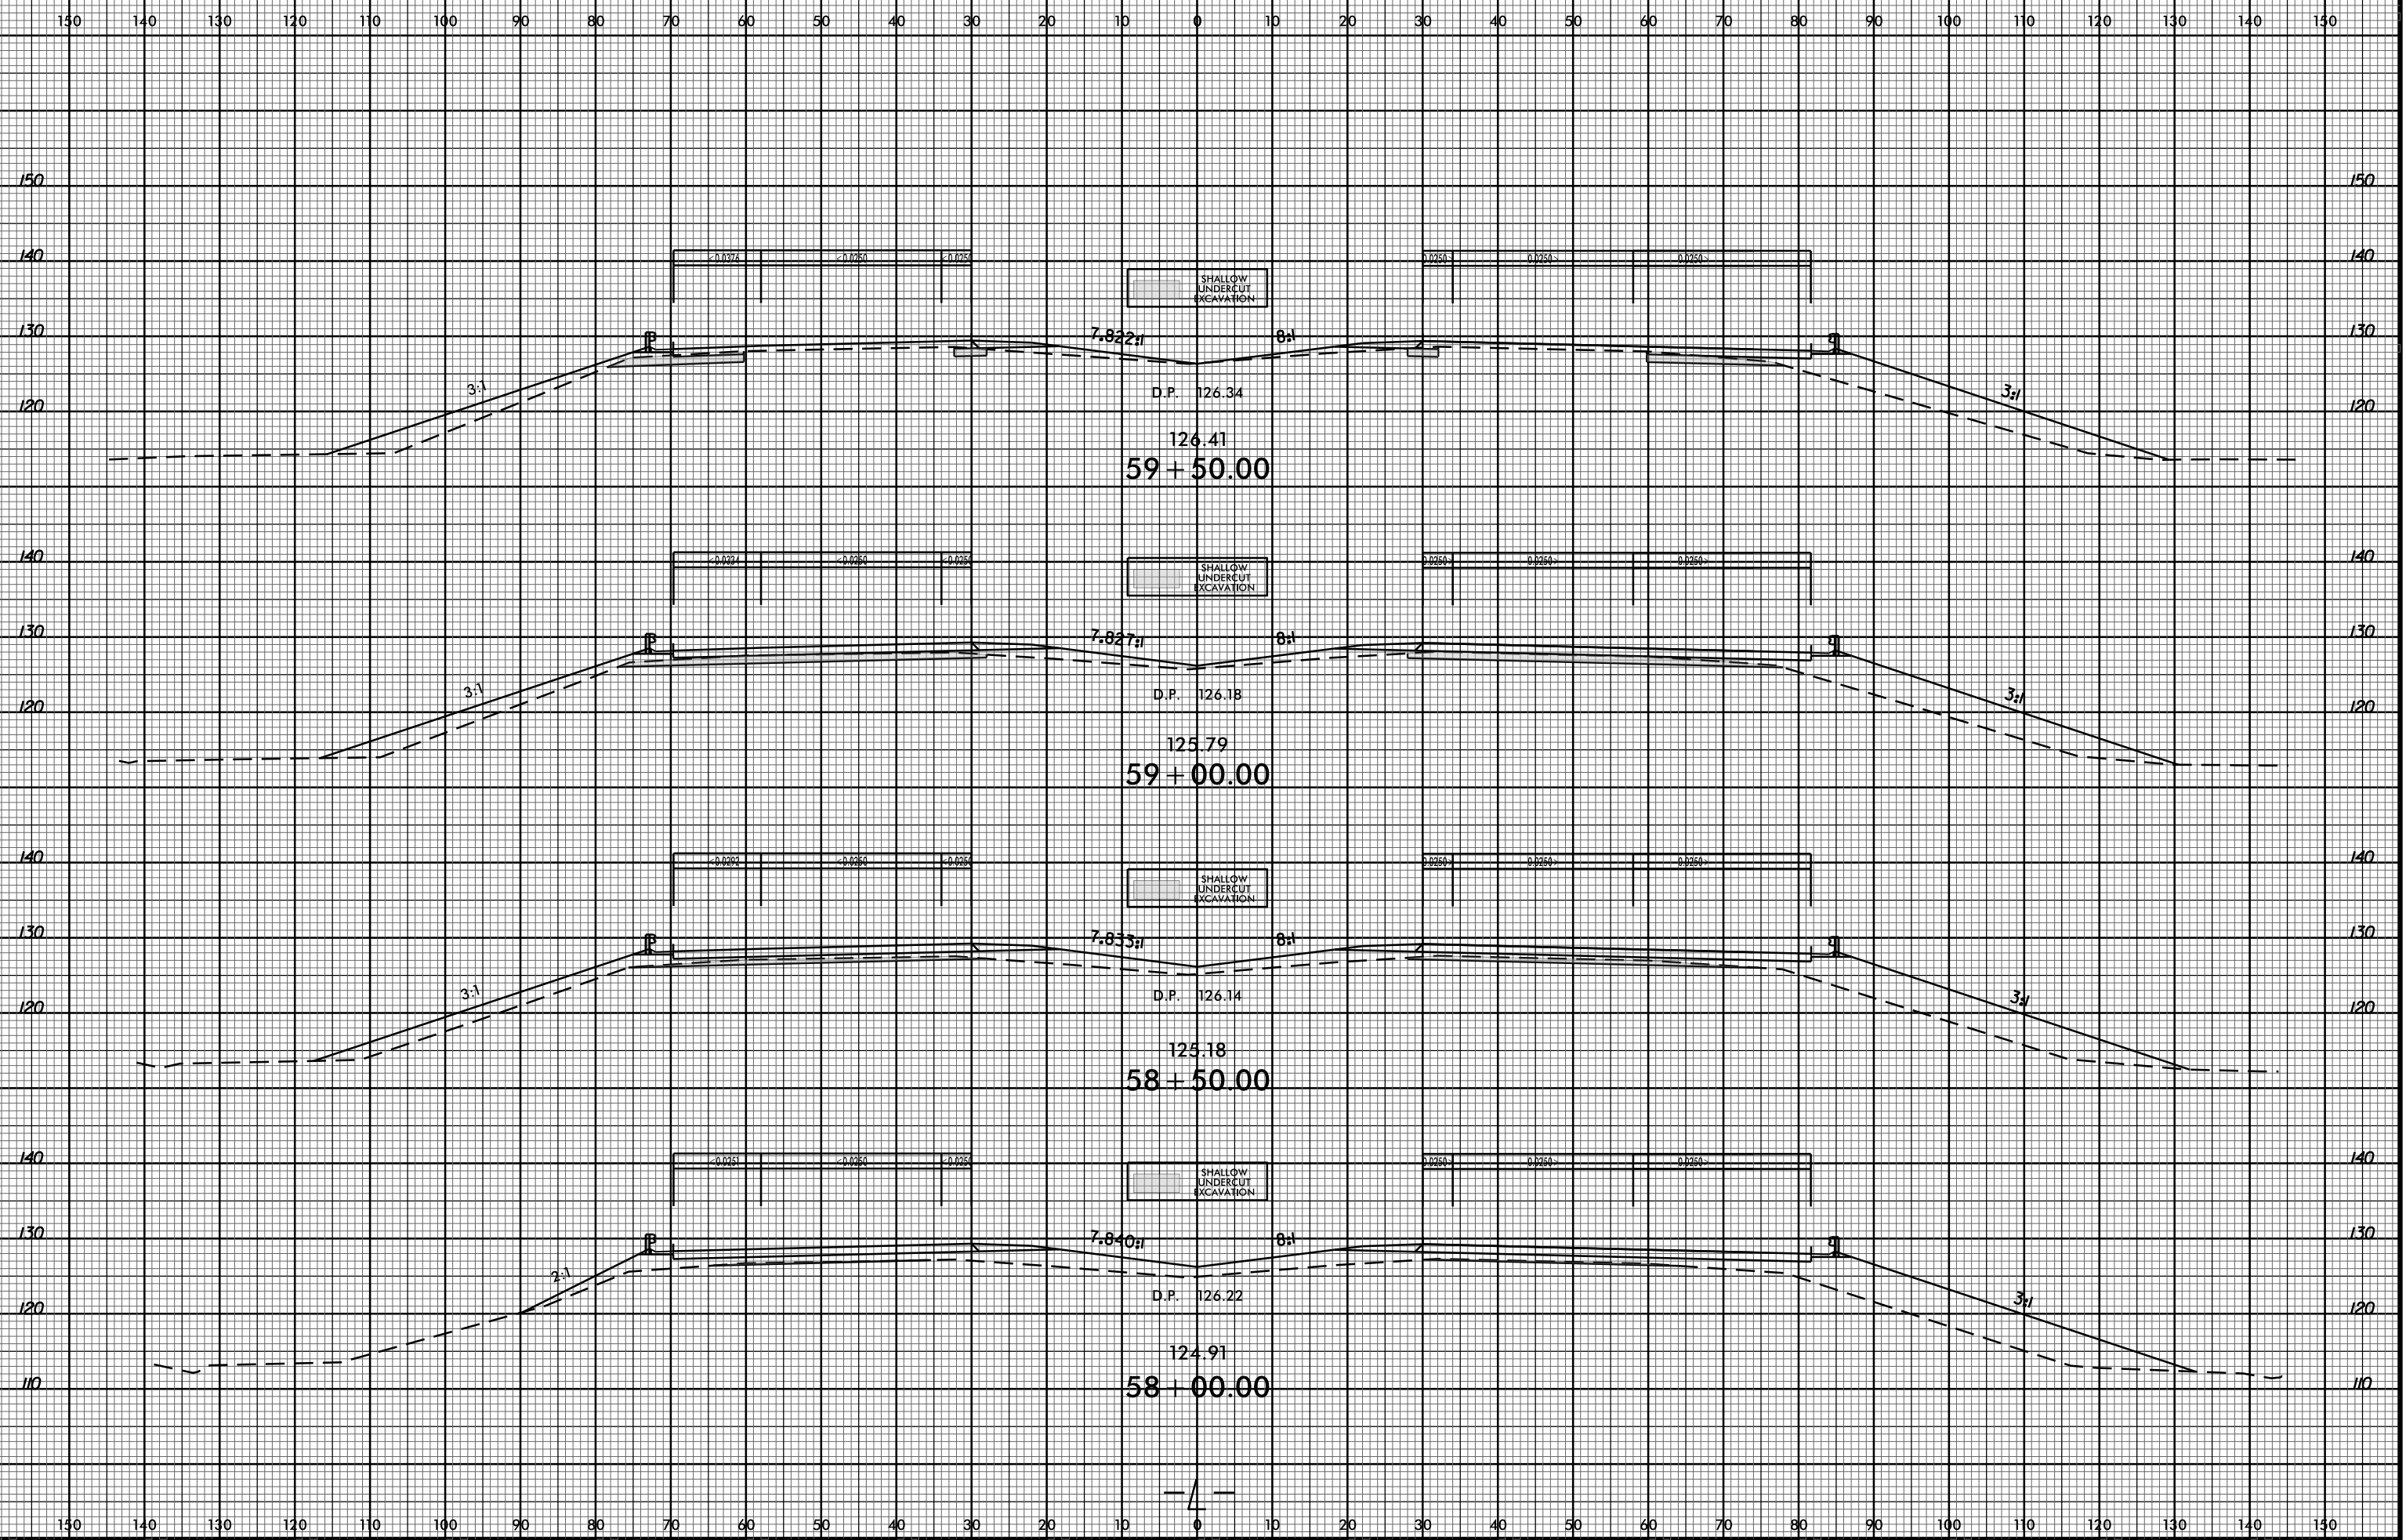

07-APR-2017 13:49  
RAV Roadway\_XS\_C:\R5719\_DDC4\_XPL.L 48+00 TO 68+00.dgn  
\$\$\$\$USERNAME\$\$\$\$

SHALLOW UNDERCUT EXCAVATION

SHALLOW UNDERCUT EXCAVATION

SHALLOW UNDERCUT EXCAVATION

SHALLOW UNDERCUT EXCAVATION

7.822<sub>ft</sub>

7.827<sub>ft</sub>

7.835<sub>ft</sub>

7.840<sub>ft</sub>

D.P. 126.34

D.P. 126.18

D.P. 126.14

D.P. 126.22

126.41  
59 + 50.00

125.79  
59 + 00.00

125.18  
58 + 50.00

124.91  
58 + 00.00

